

BID / BUILD

BUILD

IMPORTANT DISCLAIMER

THIS DRAWING REPRESENTS VISUAL CONCEPTS AND CONSTRUCTION SUGGESTIONS ONLY. IT DOES NOT REPLACE THE KNOWLEDGE AND ADVICE OF A LICENSED STRUCTURAL ENGINEER. THE DESIGNER, OR HIS STAFF, ARE NOT QUALIFIED TO DETERMINE THE STRUCTURAL SUITABILITY OF THE DESIGN AND WILL NOT ASSUME RESPONSIBILITY OR LIABILITY FOR IMPROPER ENGINEERING OR USE THAT RESULTS IN DAMAGE OR INJURY TO PERSONS OR PROPERTY.

CLYBOURNE
PARK

BY:
BRUCE NORRIS

ASOLO REPERTORY
THEATRE

PRODUCER

ASOLO REPERTORY

DIRECTOR

MICHAEL EDWARDS

SET DESIGNER

DANE LAFFREY

LIGHTING DESIGNER

JEN SCHRIEVER

DRAWING

GROUND PLAN

DATE

1/17/2013

VERSION

2.6

DRAWN BY


SCOTT TEDMON-JONES
scott@stjdesign.com // 412.760.4474


PLATE / OF

1/12

SCALE


1/4" = 1'-0"

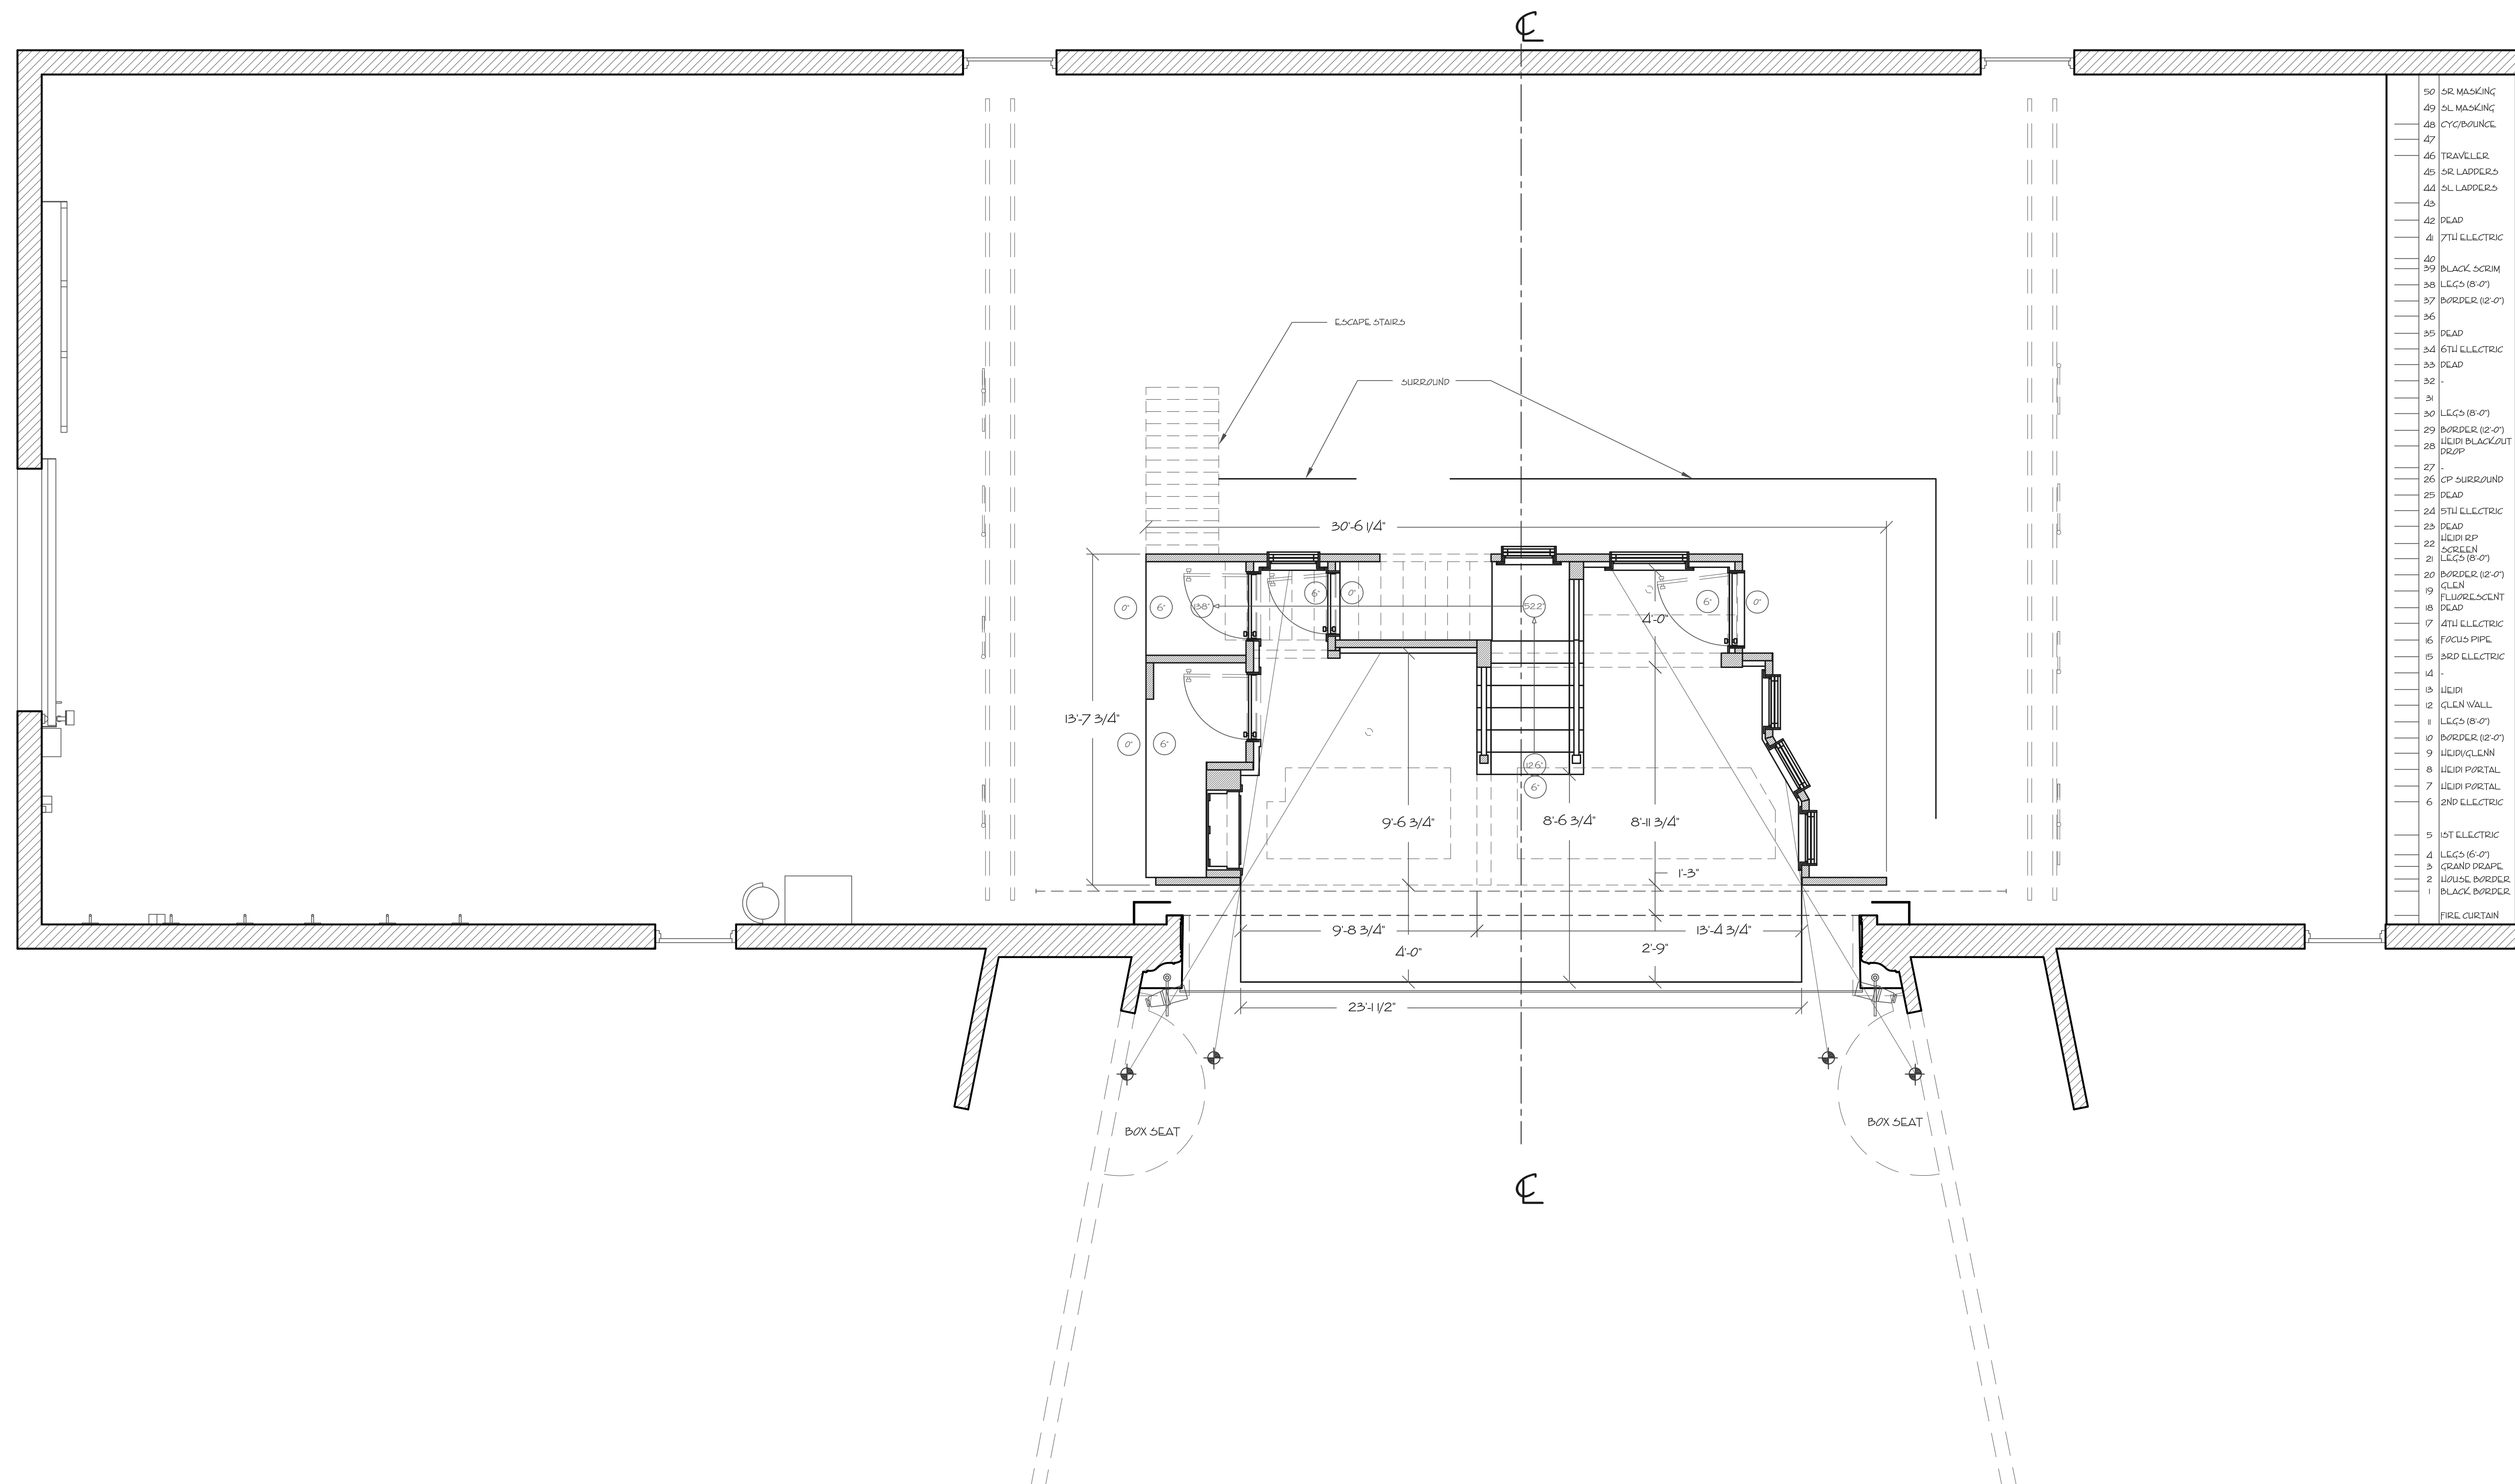

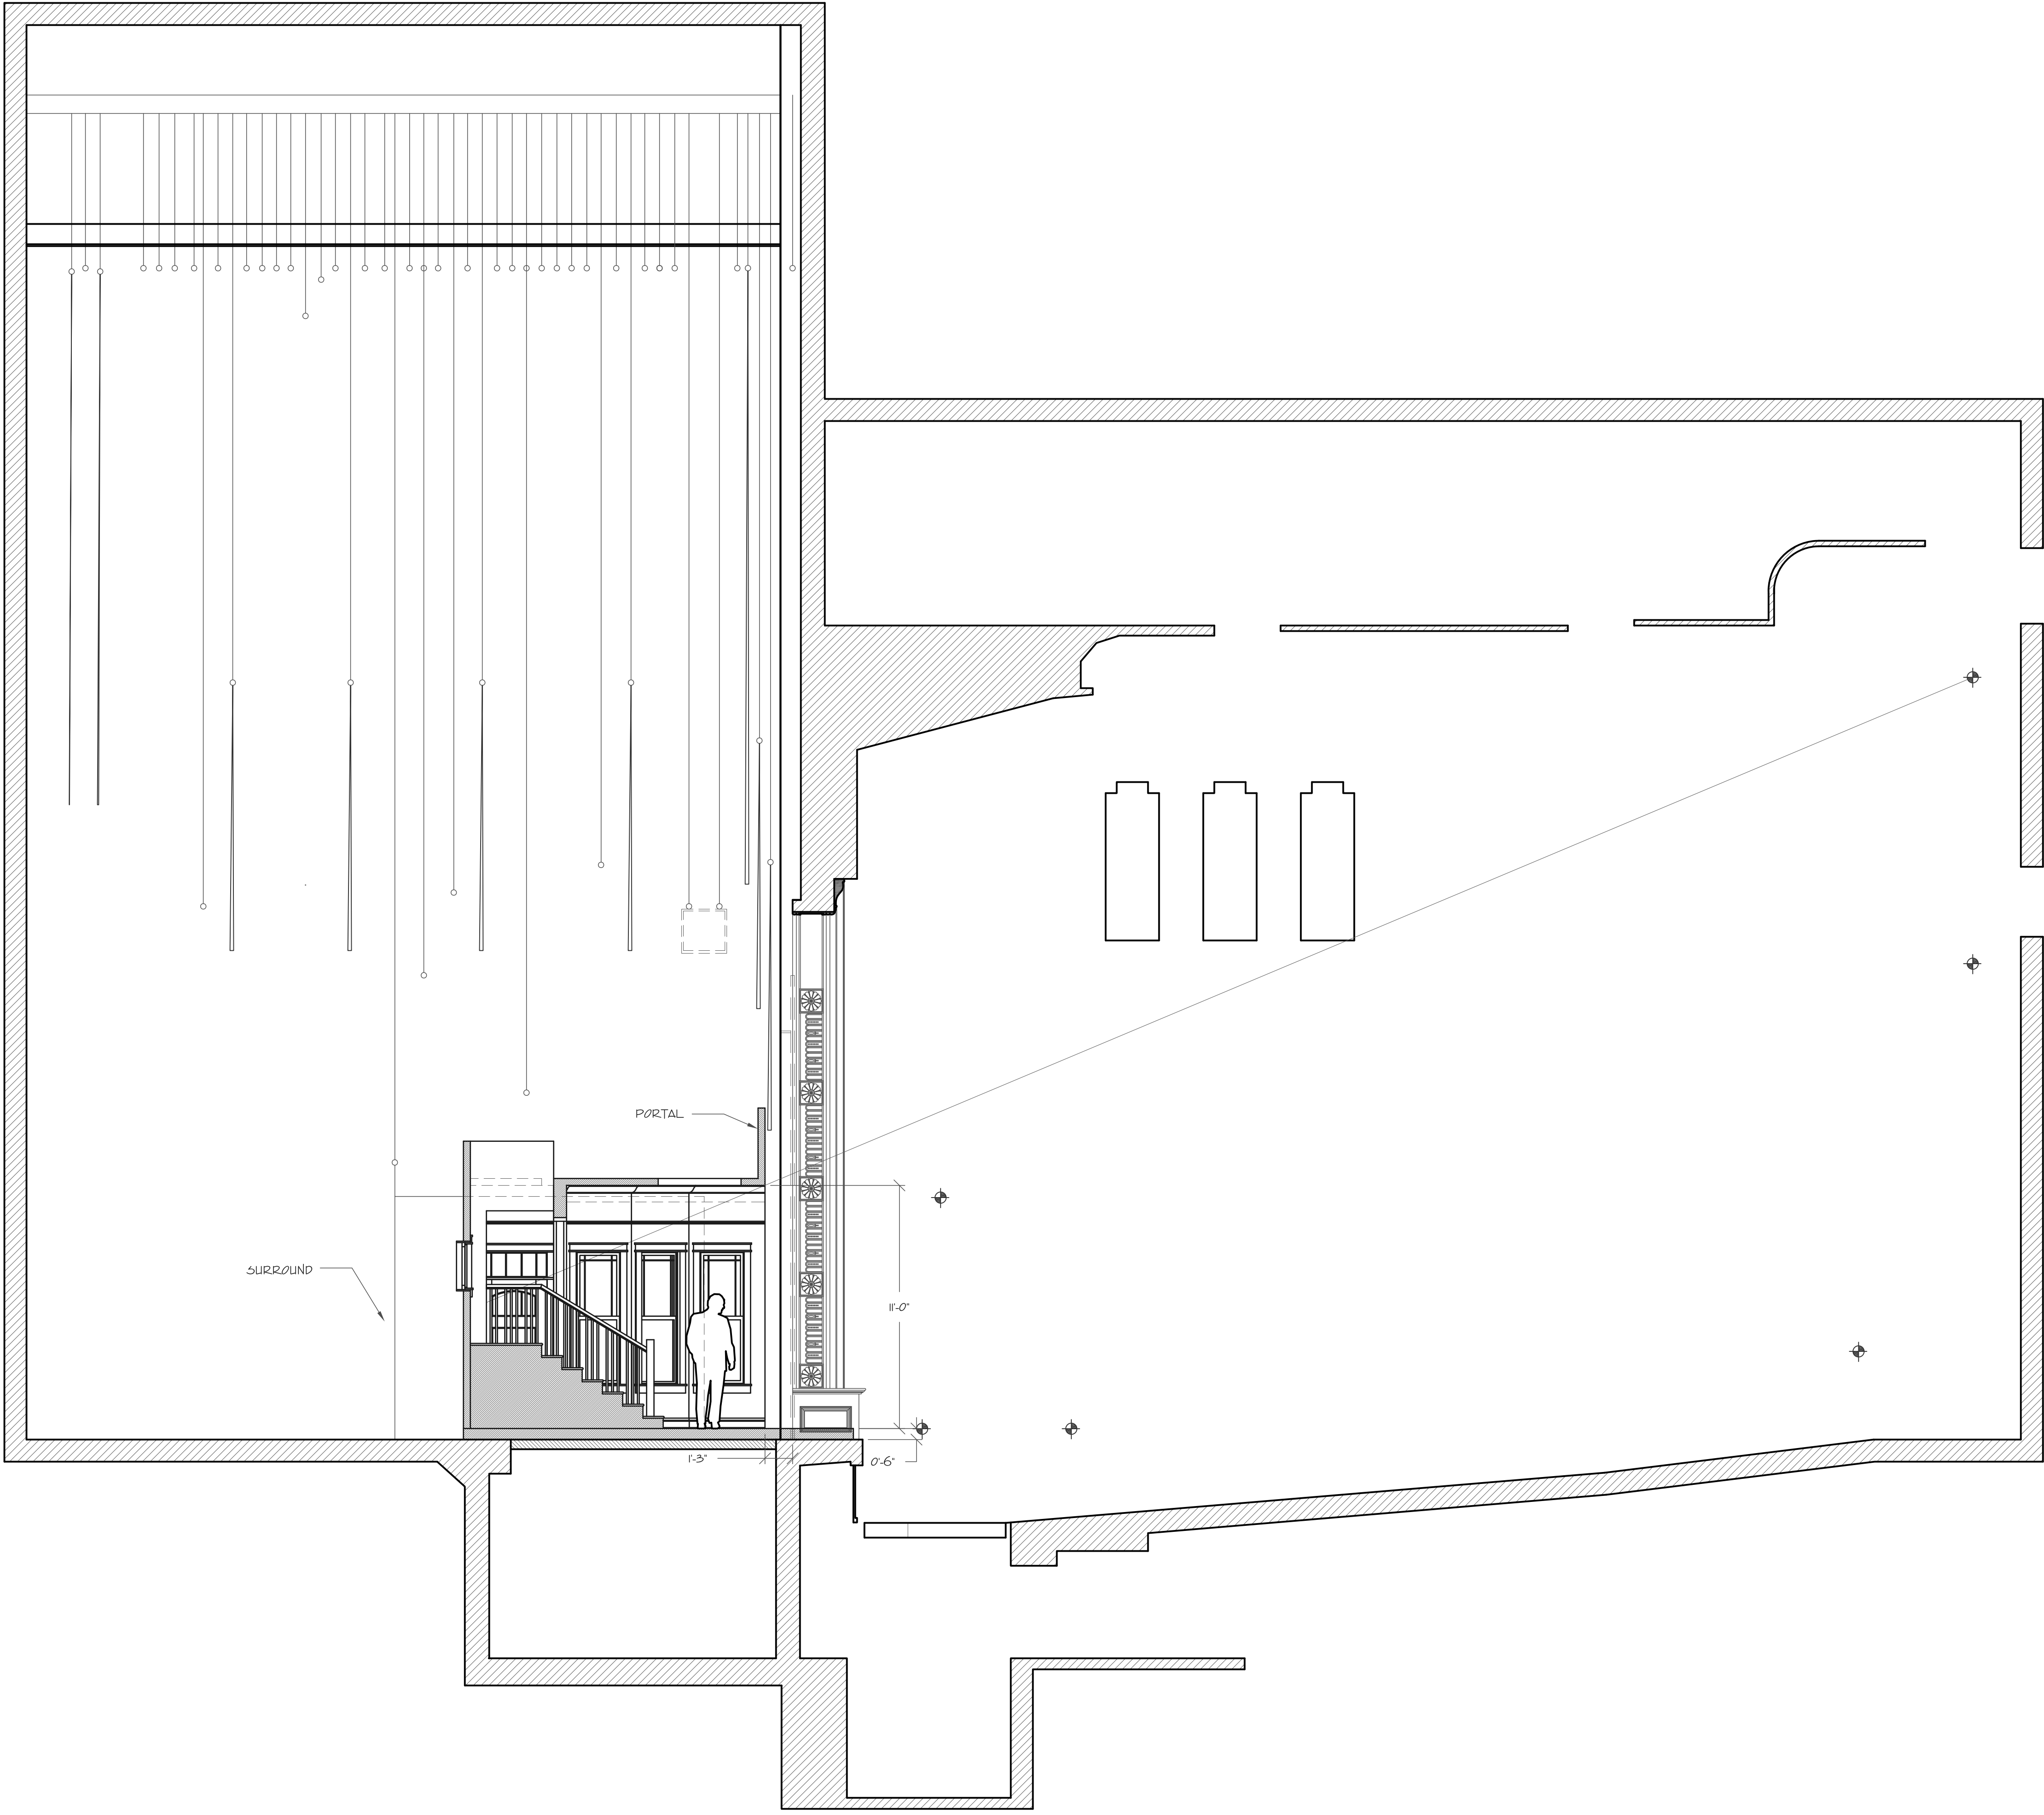

DANE LAFFREY
set and costume designer

WWW.DANELAFFREY.COM

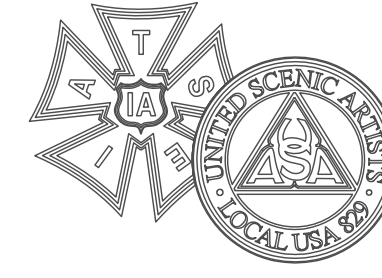

BID / BUILD

BUILD

IMPORTANT DISCLAIMER

THIS DRAWING REPRESENTS VISUAL CONCEPTS AND CONSTRUCTION SUGGESTIONS ONLY. IT DOES NOT REPLACE THE KNOWLEDGE AND ADVICE OF A LICENSED STRUCTURAL ENGINEER. THE DESIGNER, OR HIS STAFF, ARE NOT QUALIFIED TO DETERMINE THE STRUCTURAL SUITABILITY OF THE DESIGN AND WILL NOT ASSUME RESPONSIBILITY OR LIABILITY FOR IMPROPER ENGINEERING OR USE THAT RESULTS IN DAMAGE OR INJURY TO PERSONS OR PROPERTY.

CLYBOURNE PARK

BY:
BRUCE NORRIS

ASOLO REPERTORY THEATRE

PRODUCER

ASOLO REPERTORY

DIRECTOR

MICHAEL EDWARDS

SET DESIGNER

DANE LAFFREY

LIGHTING DESIGNER

JEN SCHRIEVER

DRAWING

SL CENTER SECTION

DATE

1/17/2013

VERSION

2.6

DRAWN BY


SCOTT TEDMON-JONES
scott@stjdesign.com // 412.760.4474

PLATE / OF

2/12


SCALE

1/4" = 1'-0"

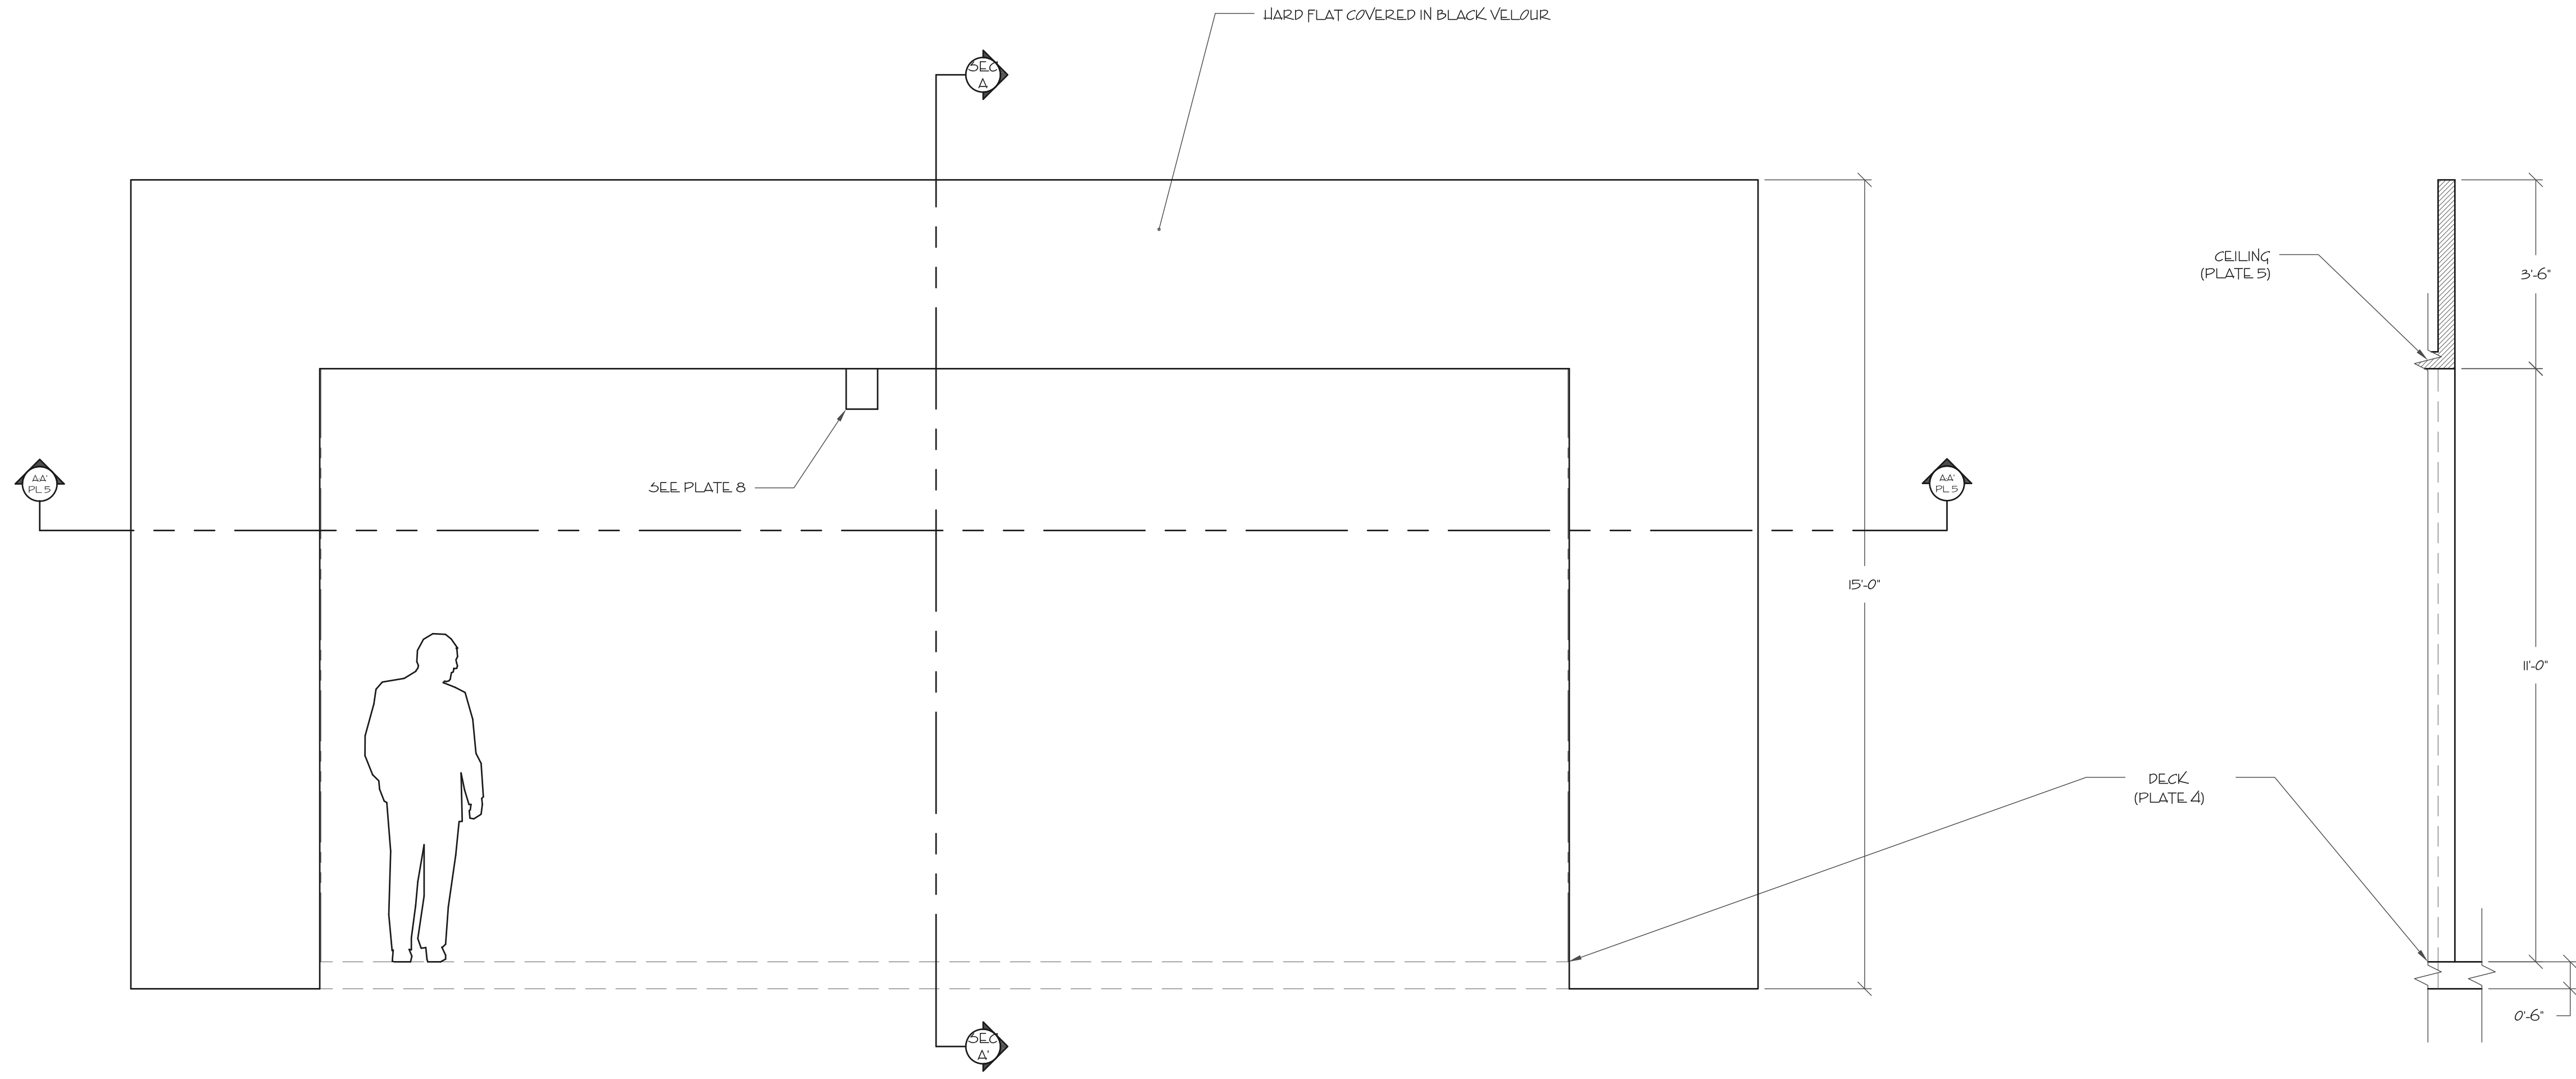

FRONT VIEW


SECTION A-A'

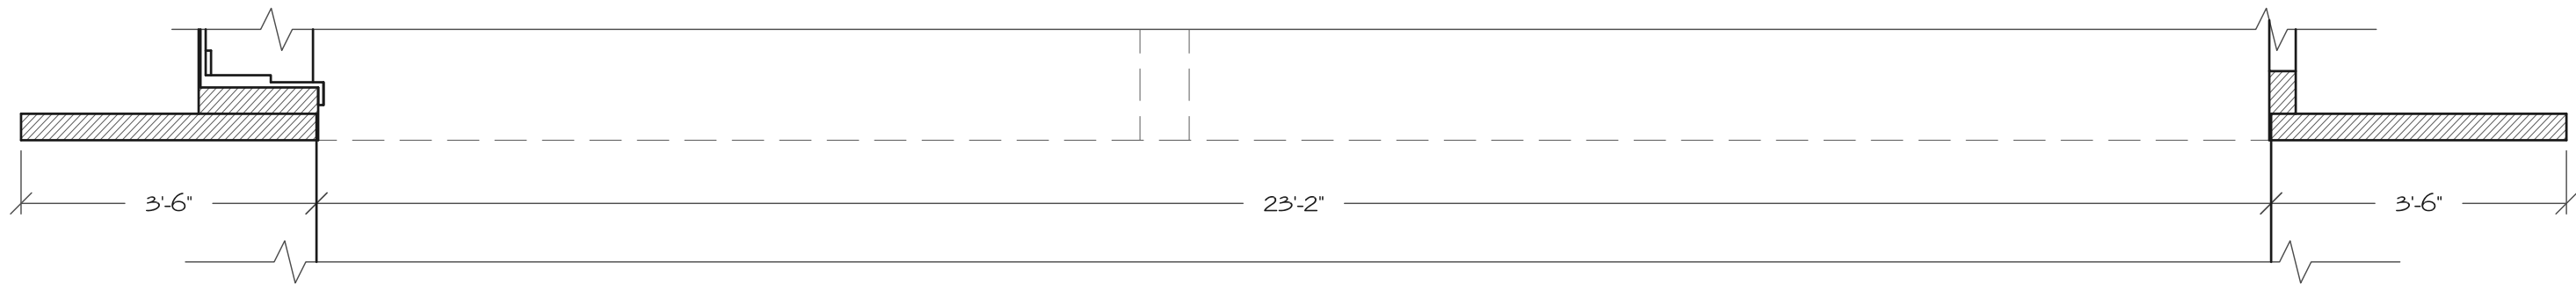

PLAN VIEW

DANE LAFFREY
set and costume designer

WWW.DANELAFFREY.COM

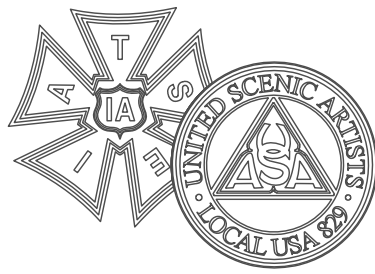

BID / BUILD
BUILD

IMPORTANT DISCLAIMER

THIS DRAWING REPRESENTS VISUAL CONCEPTS AND CONSTRUCTION SUGGESTIONS ONLY. IT DOES NOT REPLACE THE KNOWLEDGE AND ADVICE OF A LICENSED STRUCTURAL ENGINEER. THE DESIGNER, OR HIS STAFF, ARE NOT QUALIFIED TO DETERMINE THE STRUCTURAL SUITABILITY OF THE DESIGN AND WILL NOT ASSUME RESPONSIBILITY OR LIABILITY FOR IMPROPER ENGINEERING OR USE THAT RESULTS IN DAMAGE OR INJURY TO PERSONS OR PROPERTY.

**CLYBOURNE
PARK**

BY:
BRUCE NORRIS

**ASOLO REPERTORY
THEATRE**

PRODUCER
ASOLO REPERTORY

DIRECTOR
MICHAEL EDWARDS

SET DESIGNER
DANE LAFFREY

LIGHTING DESIGNER
JEN SCHRIEVER

DRAWING
**PORTAL
ELEVATION**

DATE
1/17/2013

VERSION
2.6


DRAWN BY
SCOTT TEDMON-JONES
scott@stjdesign.com // 412.760.4474

PLATE / OF


3/12

SCALE

1/2" = 1'-0"

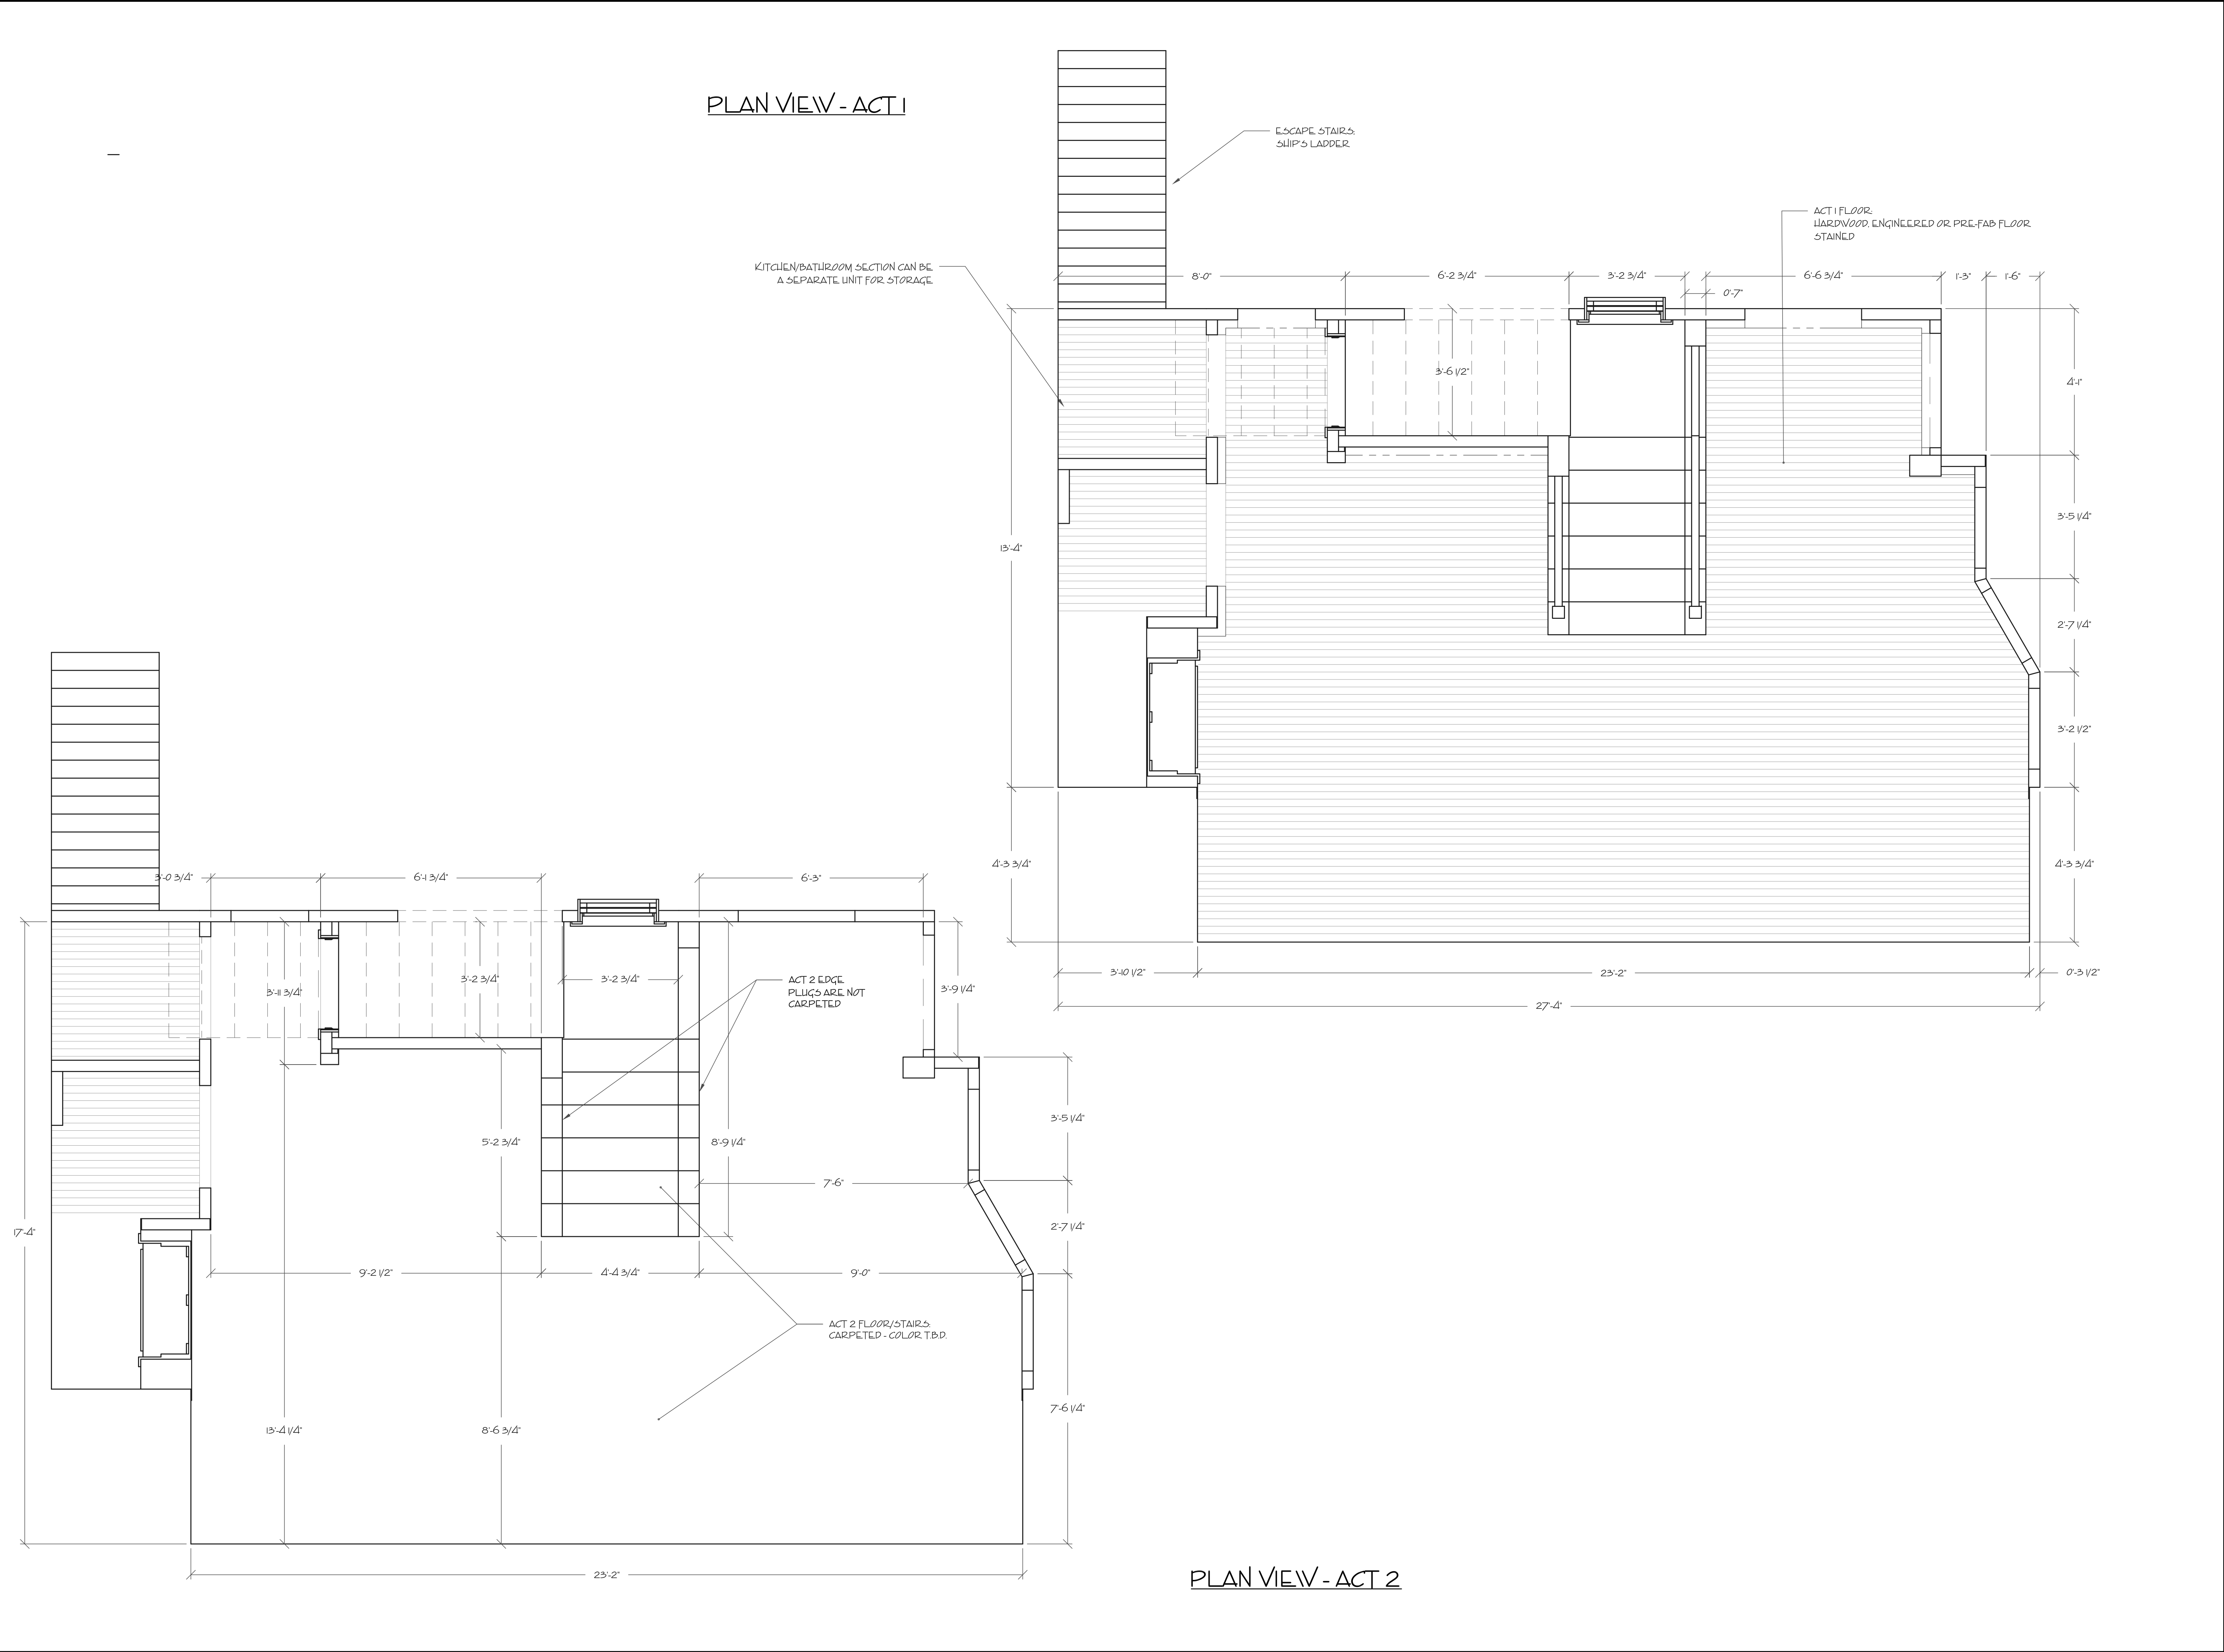

DANE LAFFREY
set and costume designer
WWW.DANELAFFREY.COM

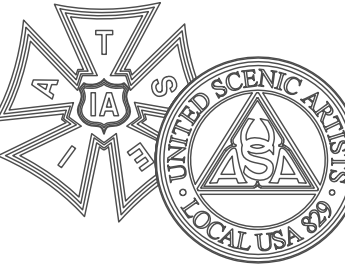

BID / BUILD
BUILD

IMPORTANT DISCLAIMER

THIS DRAWING REPRESENTS VISUAL CONCEPTS AND CONSTRUCTION SUGGESTIONS ONLY. IT DOES NOT REPLACE THE KNOWLEDGE AND ADVICE OF A LICENSED STRUCTURAL ENGINEER. THE DESIGNER, OR HIS STAFF, ARE NOT QUALIFIED TO DETERMINE THE STRUCTURAL SUITABILITY OF THE DESIGN AND WILL NOT ASSUME RESPONSIBILITY OR LIABILITY FOR IMPROPER ENGINEERING OR USE THAT RESULTS IN DAMAGE OR INJURY TO PERSONS OR PROPERTY.

CLYBOURNE PARK

BY:
BRUCE NORRIS

ASOLO REPERTORY THEATRE

PRODUCER
ASOLO REPERTORY

DIRECTOR
MICHAEL EDWARDS

SET DESIGNER
DANE LAFFREY

LIGHTING DESIGNER
JEN SCHRIEVER

DRAWING
DECK
ELEVATION

DATE
1/17/2013

VERSION
2.6


DRAWN BY
SCOTT TEDMON-JONES
scott@stjdesign.com // 412.760.4474

PLATE / OF


4/12

SCALE

1/2" = 1'-0"

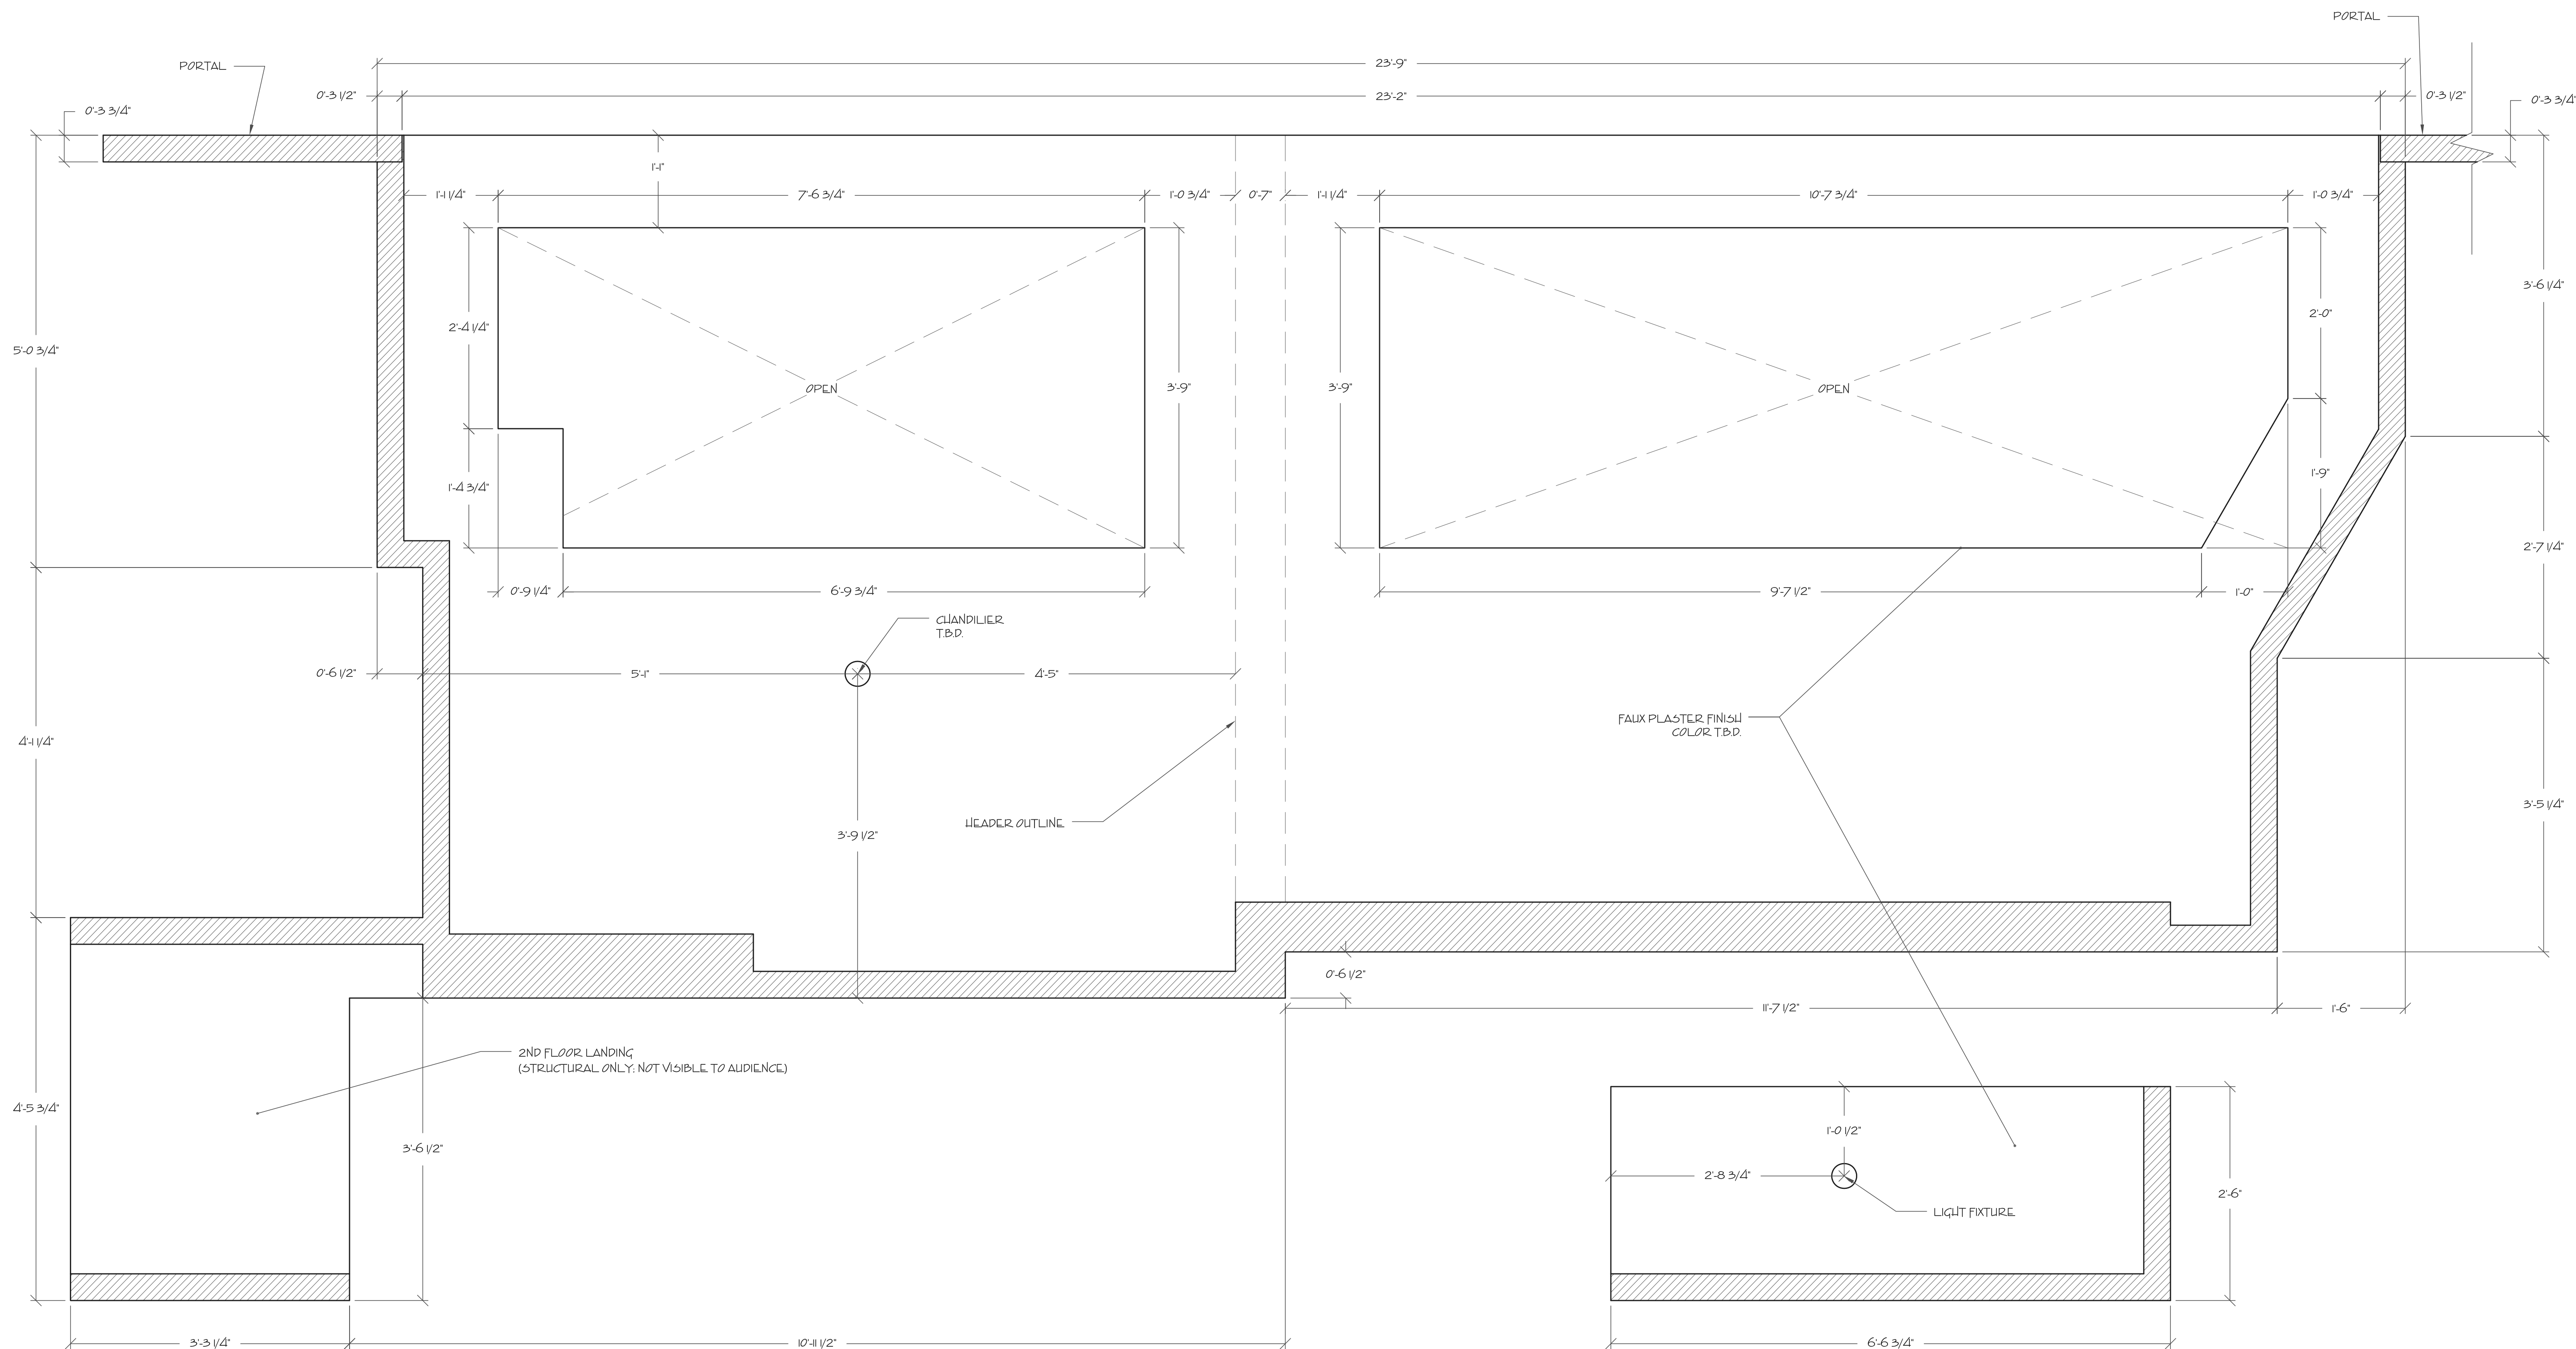

SECTION A:A' - CEILING REFLECTED VIEW

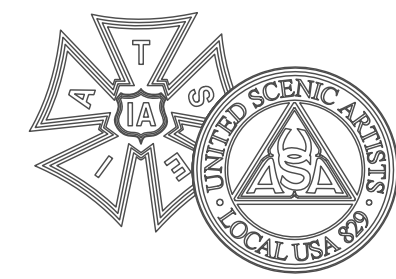

BID / BUILD

BUILD

IMPORTANT DISCLAIMER

THIS DRAWING REPRESENTS VISUAL CONCEPTS AND CONSTRUCTION SUGGESTIONS ONLY. IT DOES NOT REPLACE THE KNOWLEDGE AND ADVICE OF A LICENSED STRUCTURAL ENGINEER. THE DESIGNER, OR HIS STAFF, ARE NOT QUALIFIED TO DETERMINE THE STRUCTURAL SUITABILITY OF THE DESIGN AND WILL NOT ASSUME RESPONSIBILITY OR LIABILITY FOR IMPROPER ENGINEERING OR USE THAT RESULTS IN DAMAGE OR INJURY TO PERSONS OR PROPERTY.

CLYBOURNE
PARK

BY:
BRUCE NORRIS

ASOLO REPERTORY
THEATRE

PRODUCER

ASOLO REPERTORY

DIRECTOR

MICHAEL EDWARDS

SET DESIGNER

DANE LAFFREY

LIGHTING DESIGNER

JEN SCHRIEVER

DRAWING

CEILING
ELEVATION

DATE

1/17/2013

VERSION

2.6

DRAWN BY


SCOTT TEDMON-JONES
scott@stjdesign.com // 412.760.4474

PLATE / OF

5/12

SCALE


1" = 1'-0"

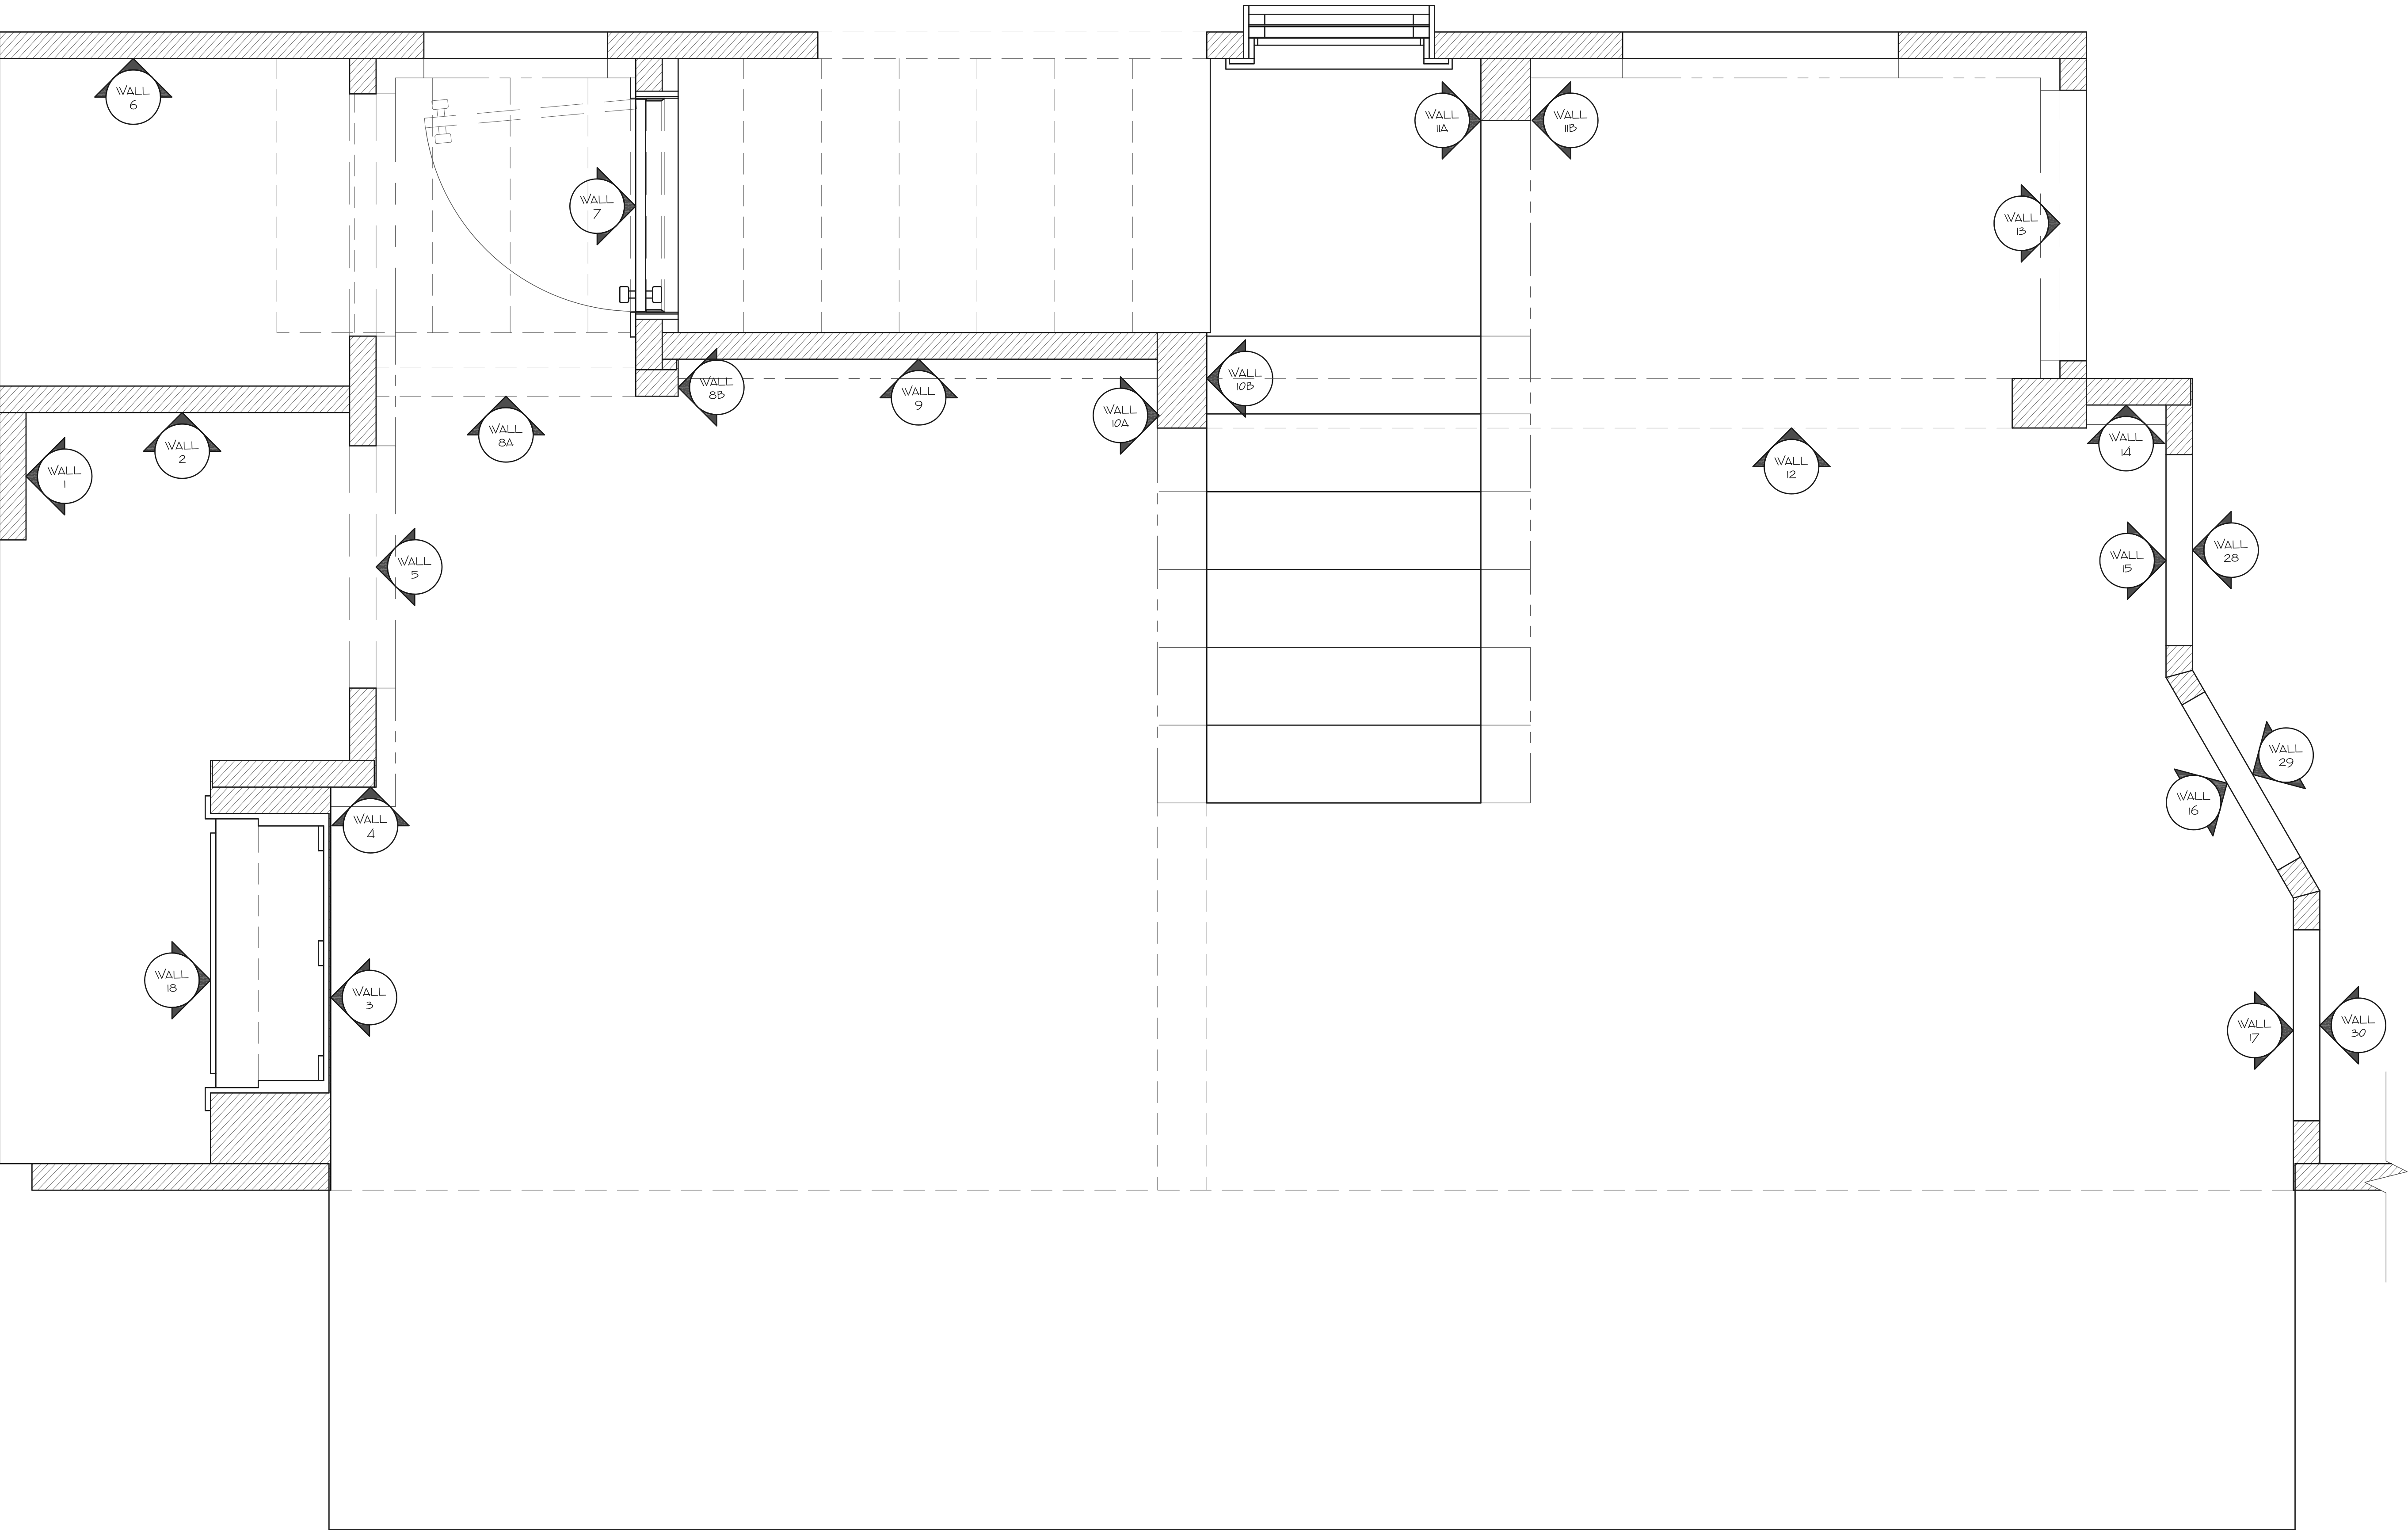

PERMANENT WALL LAYOUT - ACT 2 CONFIGURATION
SEE PLATE 9 FOR ACT 2 DOOR, WINDOW, AND STAIR RAILING PLUGS

DANE LAFFREY
set and costume designer

WWW.DANELAFFREY.COM

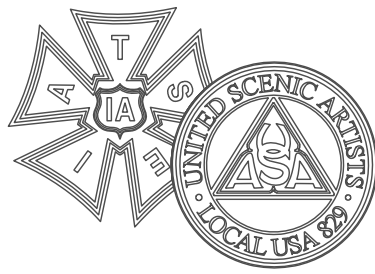

BID / BUILD

BUILD

IMPORTANT DISCLAIMER

THIS DRAWING REPRESENTS VISUAL CONCEPTS AND CONSTRUCTION SUGGESTIONS ONLY. IT DOES NOT REPLACE THE KNOWLEDGE AND ADVICE OF A LICENSED STRUCTURAL ENGINEER. THE DESIGNER, OR HIS STAFF, ARE NOT QUALIFIED TO DETERMINE THE STRUCTURAL SUITABILITY OF THE DESIGN AND WILL NOT ASSUME RESPONSIBILITY OR LIABILITY FOR IMPROPER ENGINEERING OR USE THAT RESULTS IN DAMAGE OR INJURY TO PERSONS OR PROPERTY.

CLYBOURNE
PARK

BY:
BRUCE NORRIS

ASOLO REPERTORY
THEATRE

PRODUCER

ASOLO REPERTORY

DIRECTOR

MICHAEL EDWARDS

SET DESIGNER

DANE LAFFREY

LIGHTING DESIGNER

JEN SCHRIEVER

DRAWING

GROUND PLAN
PERMANENT WALLS

DATE

1/17/2013

VERSION

2.6

DRAWN BY

SCOTT TEDMON-JONES


scott@stjdesign.com // 412.760.4474

PLATE / OF

6/12

SCALE

1" = 1'-0"

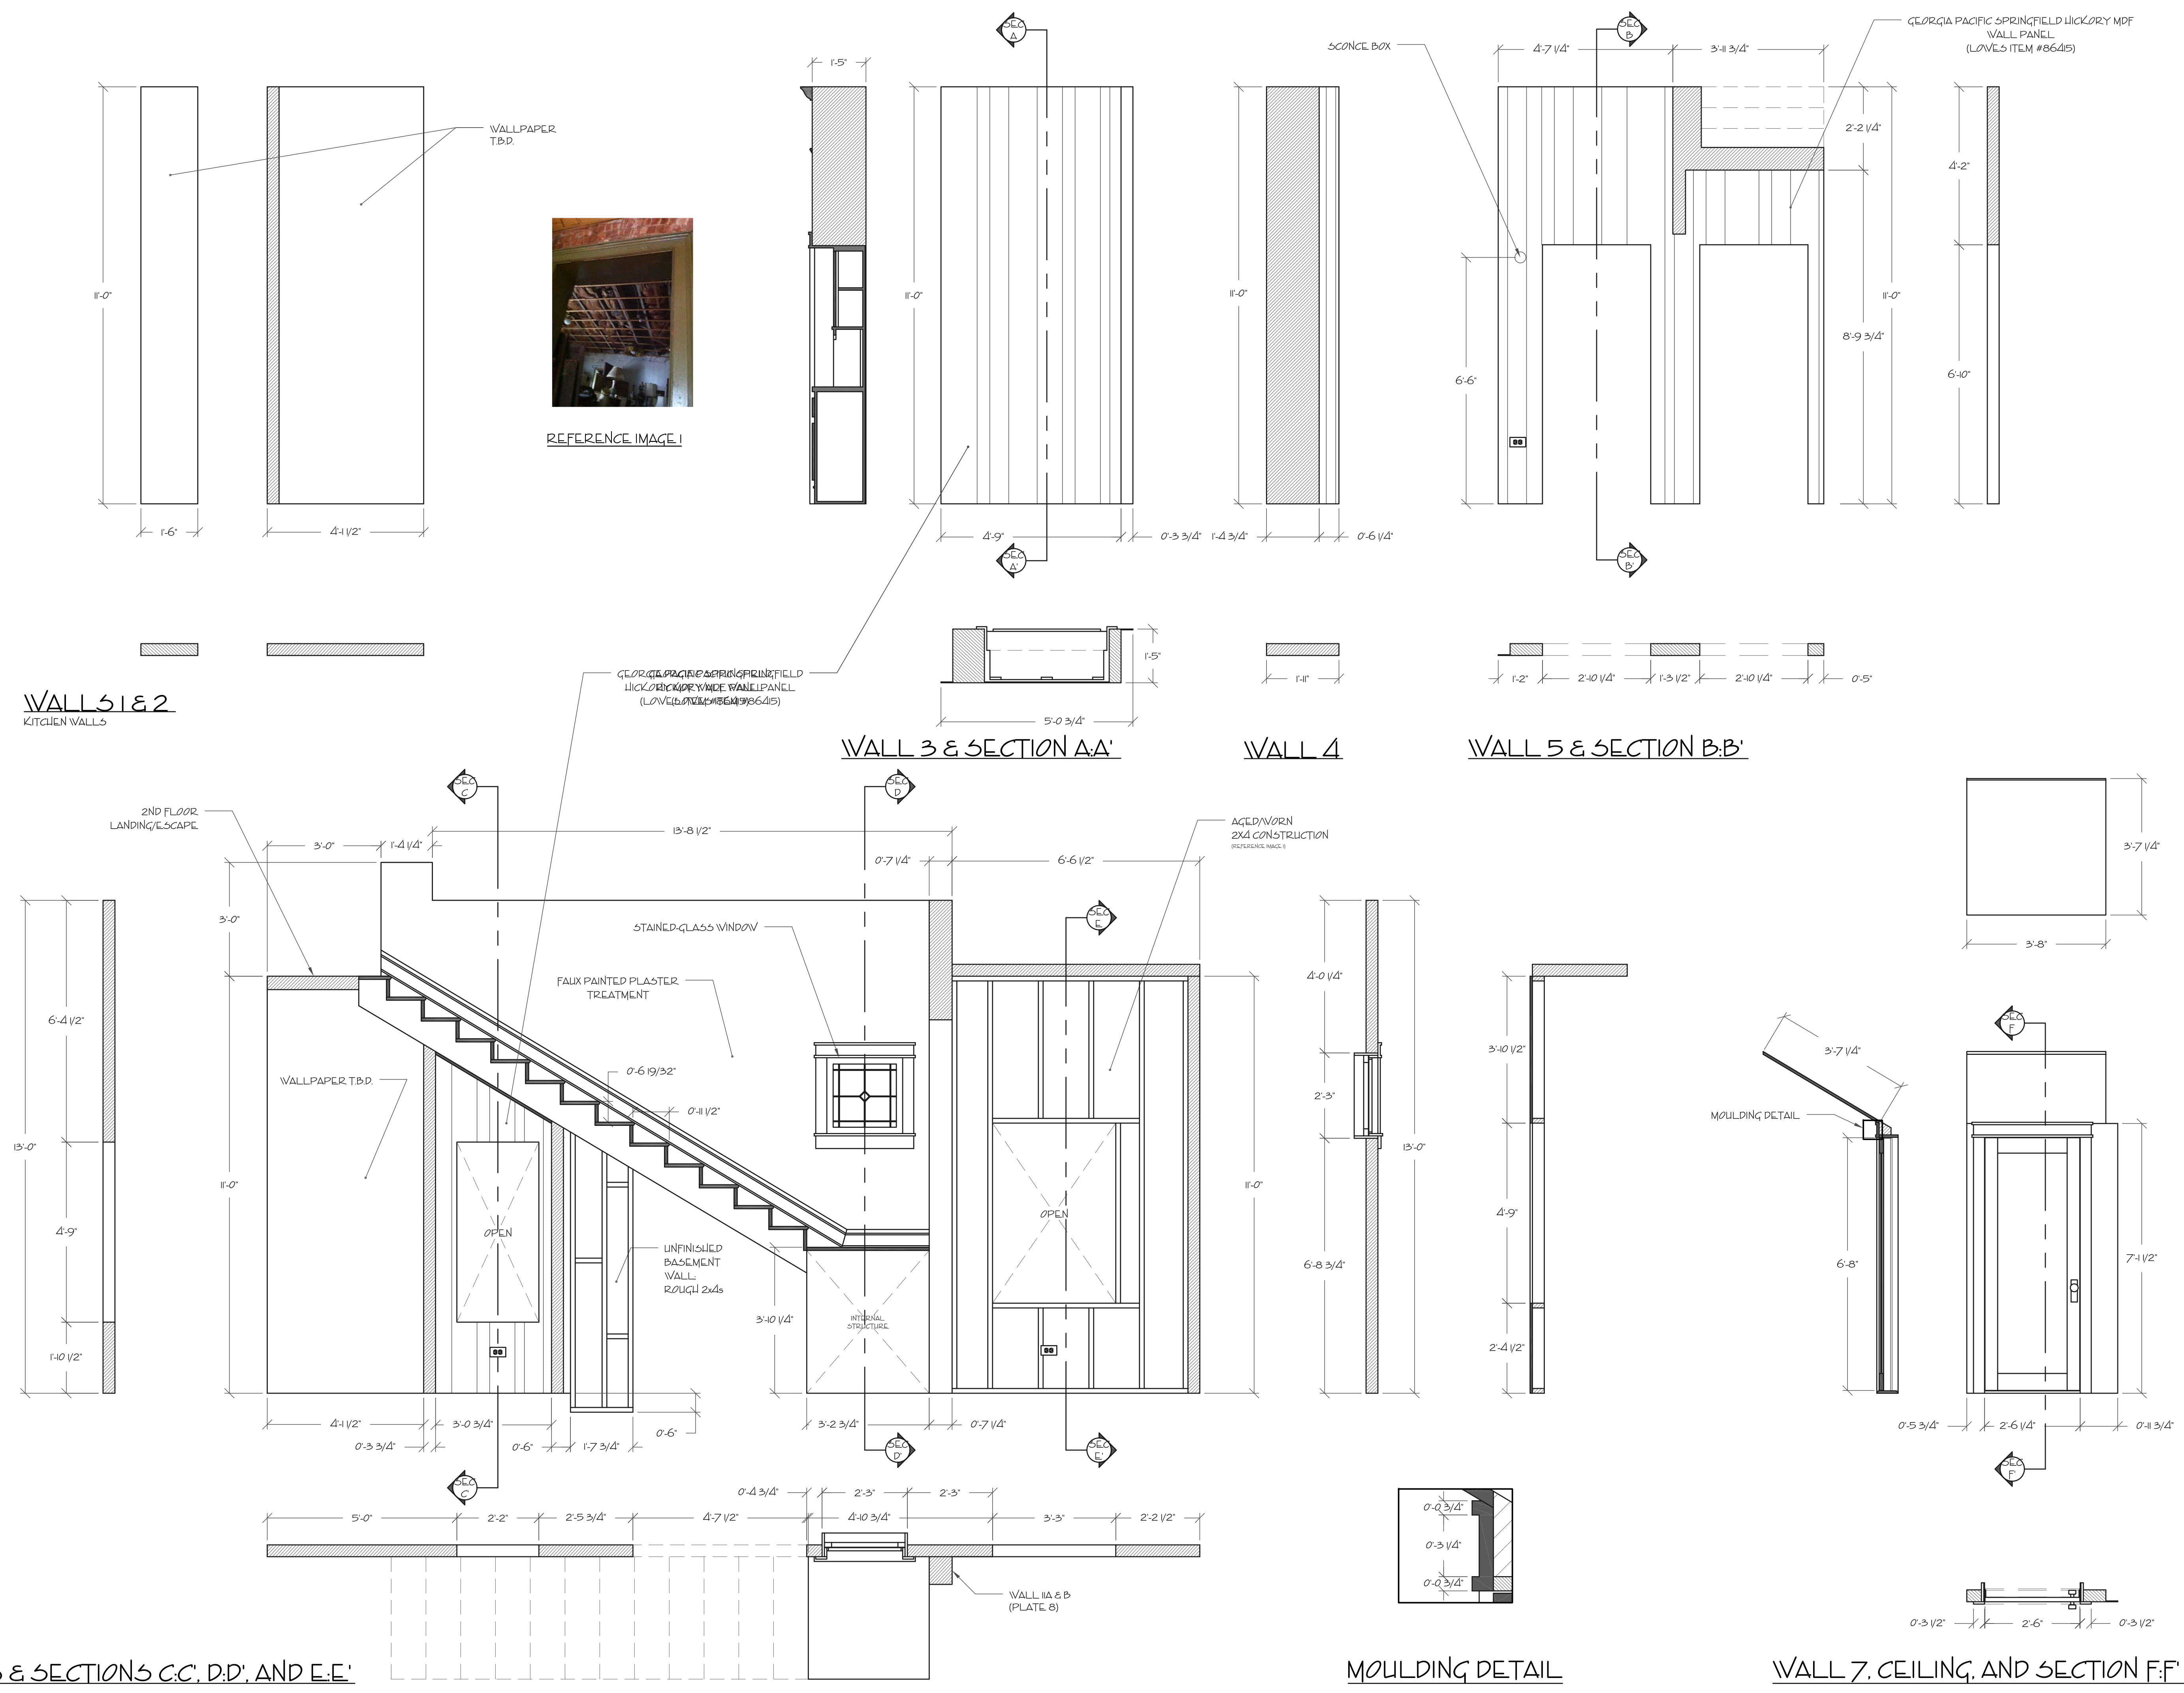

DANE LAFFREY
set and costume designer
WWW.DANELAFFREY.COM

BID / BUILD
BUILD

IMPORTANT DISCLAIMER

THIS DRAWING REPRESENTS VISUAL CONCEPTS AND CONSTRUCTION SUGGESTIONS ONLY. IT DOES NOT REPLACE THE KNOWLEDGE AND ADVICE OF A LICENSED STRUCTURAL ENGINEER. THE DESIGNER, OR HIS STAFF, ARE NOT QUALIFIED TO DETERMINE THE STRUCTURAL SUITABILITY OF THE DESIGN AND WILL NOT ASSUME RESPONSIBILITY OR LIABILITY FOR IMPROPER ENGINEERING OR USE THAT RESULTS IN DAMAGE OR INJURY TO PERSONS OR PROPERTY.

CLYBOURNE PARK

BY:
BRUCE NORRIS

ASOLO REPERTORY THEATRE

PRODUCER
ASOLO REPERTORY

DIRECTOR
MICHAEL EDWARDS

SET DESIGNER
DANE LAFFREY

LIGHTING DESIGNER
JEN SCHRIEVER

DRAWING
PERMANENT WALLS: 1 of 2


DATE
1/17/2013

VERSION
2.6


DRAWN BY
SCOTT TEDMON-JONES
scott@stjdesign.com // 412.760.4474

PLATE / OF
7/12

SCALE
1/2" = 1'-0"

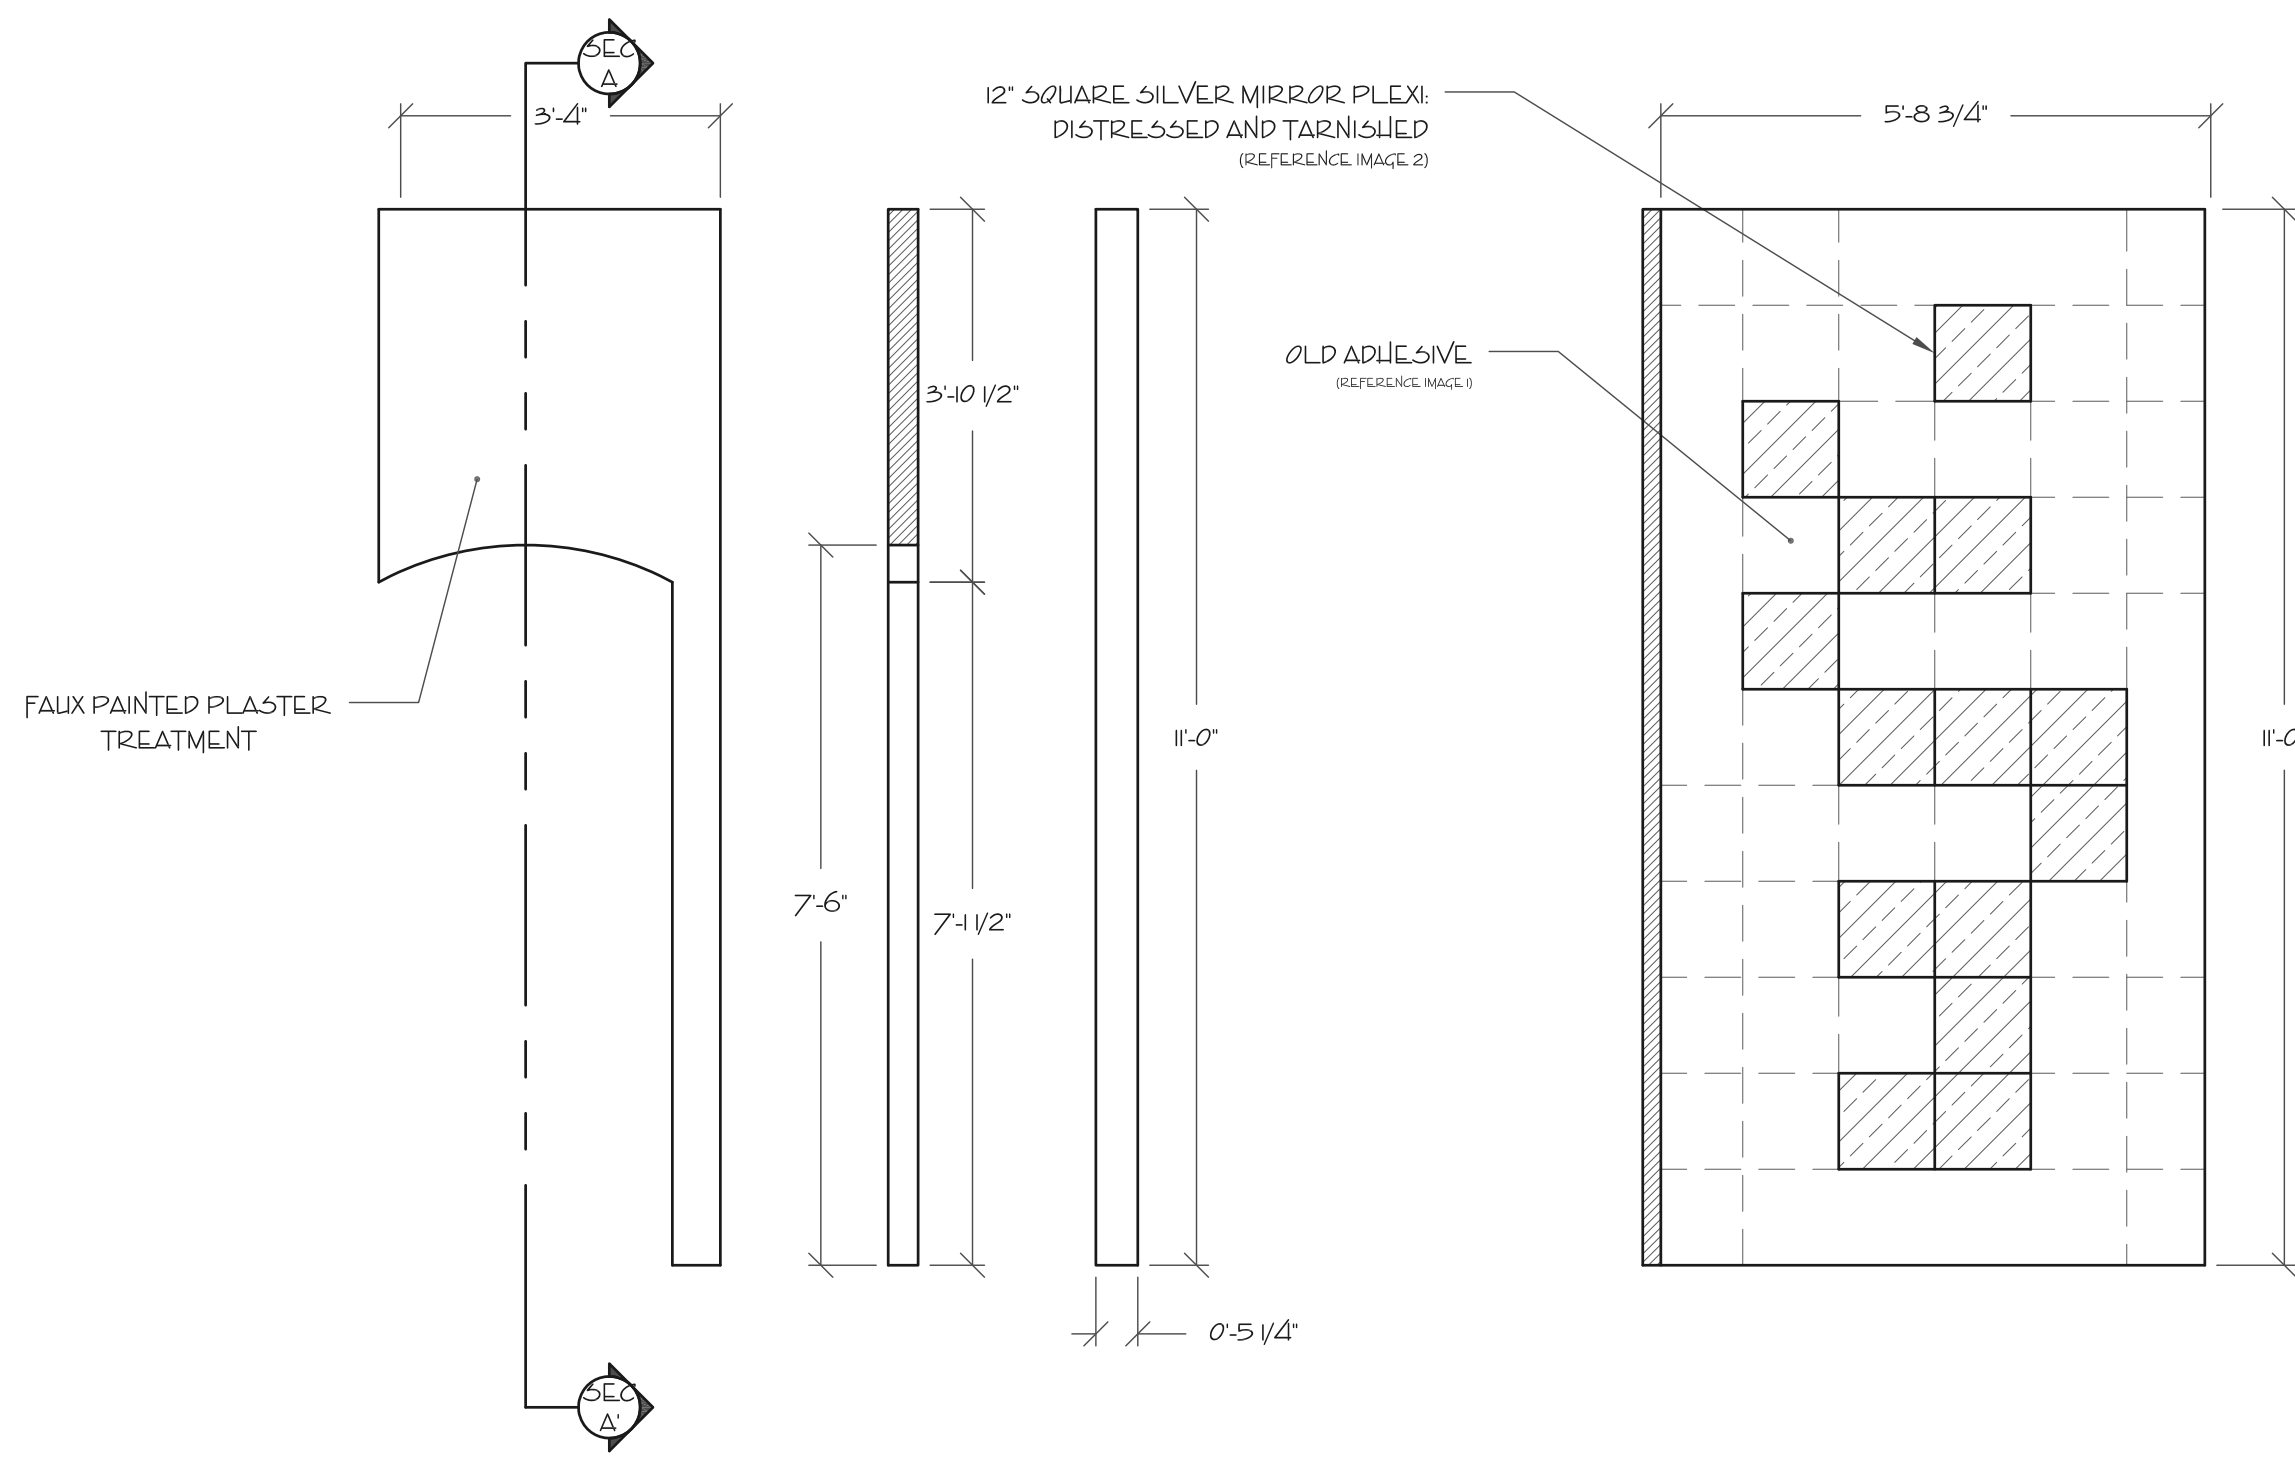



WALL 8 & SECTION AA'

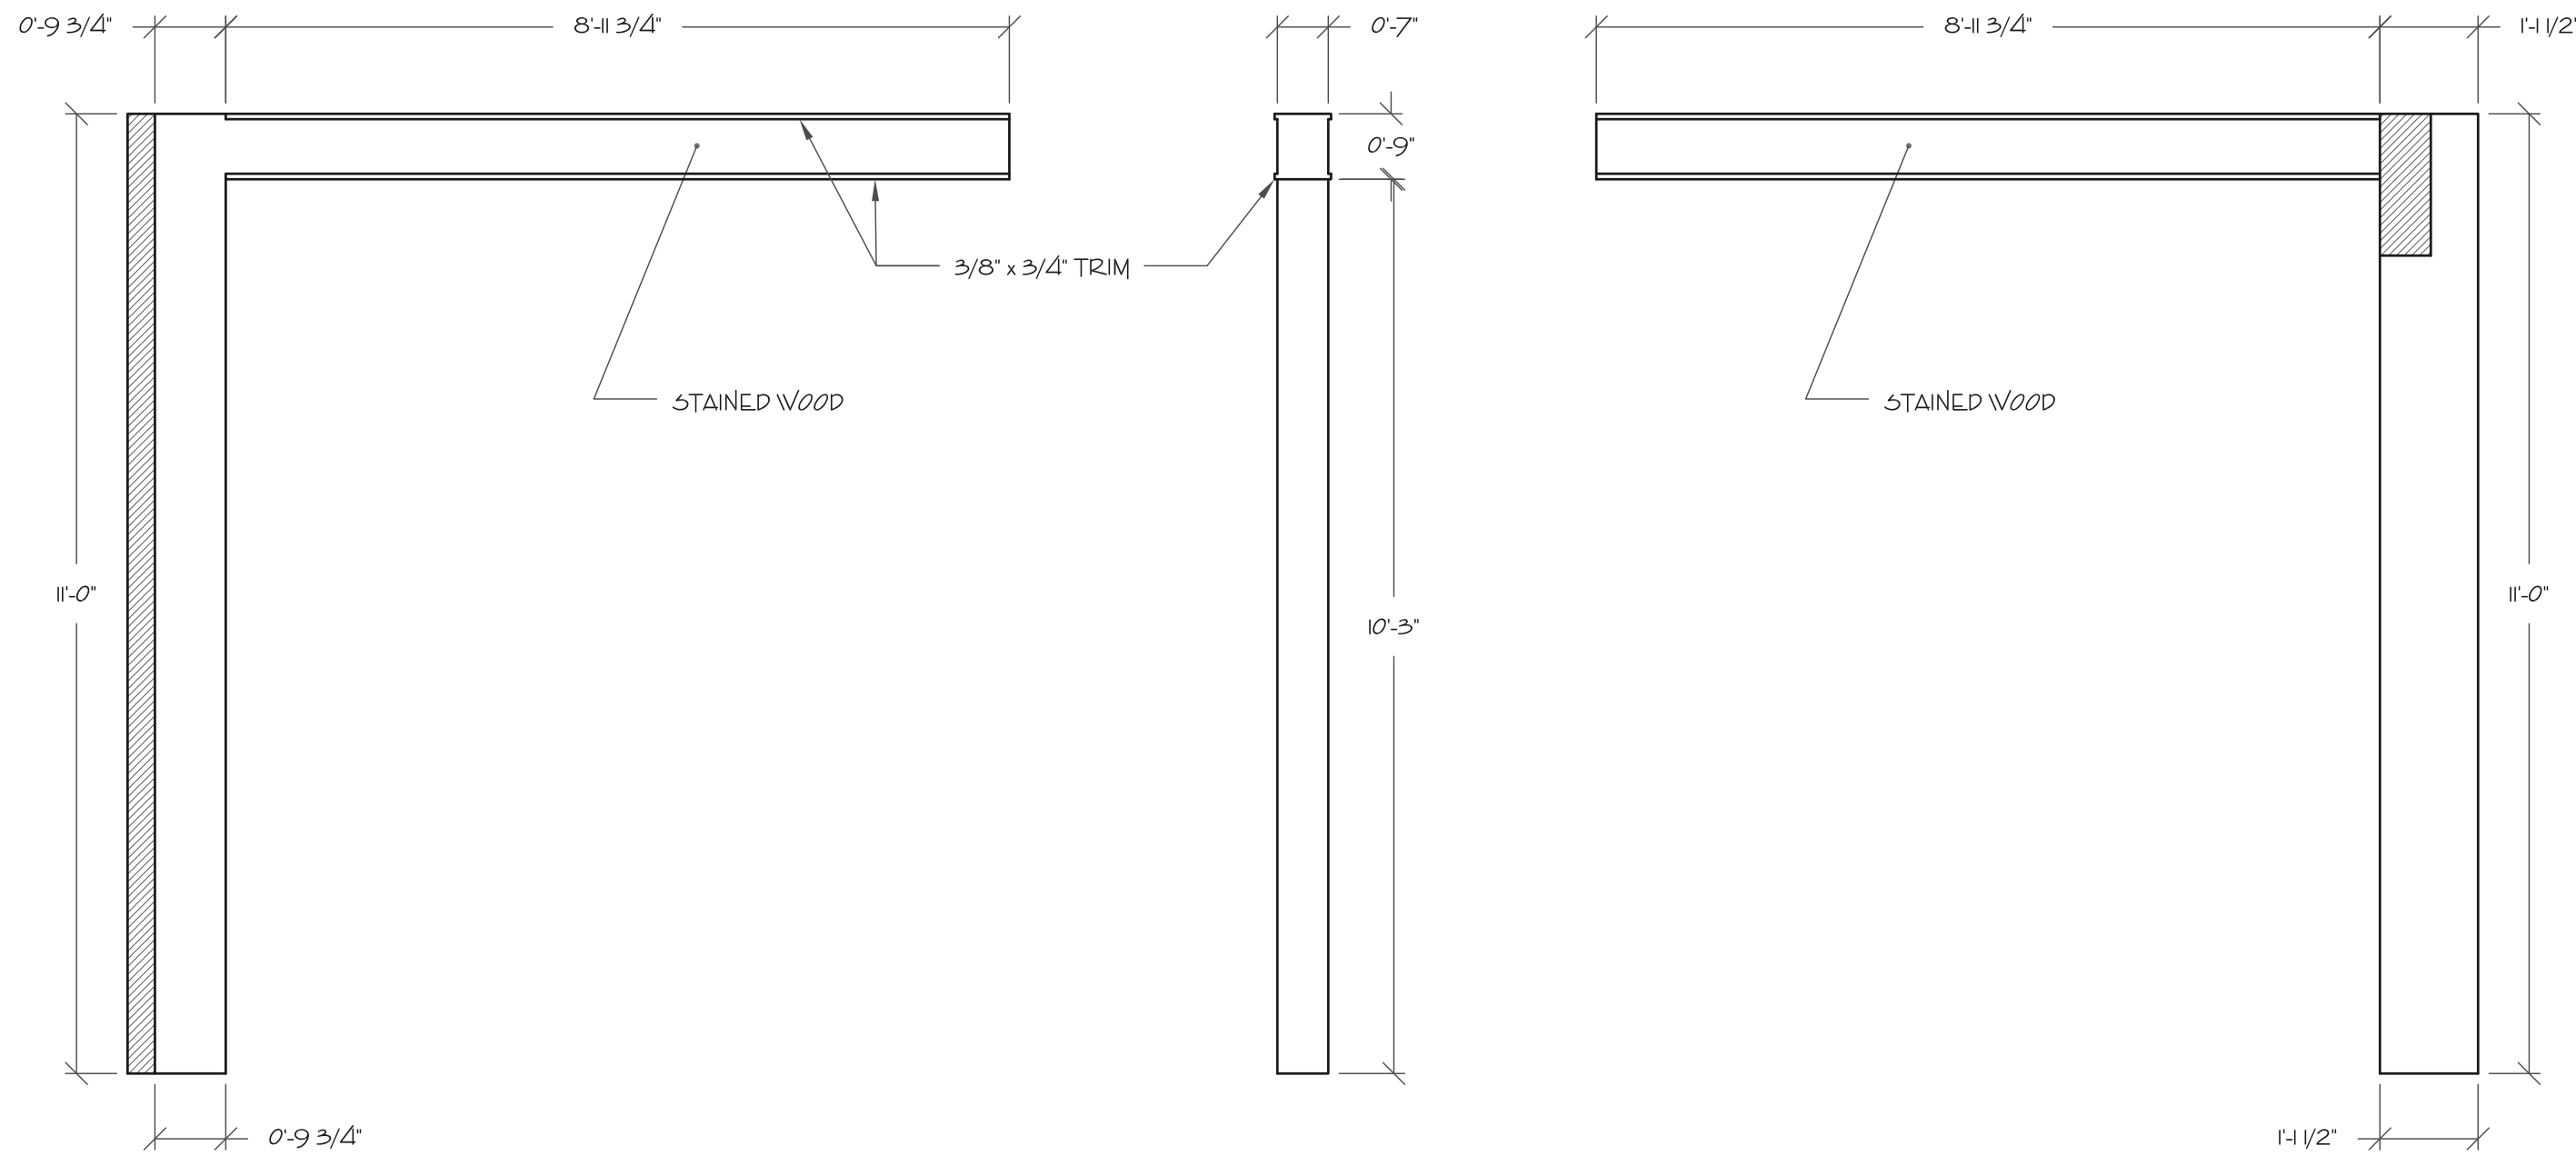


WALLS 10A & 10B



REFERENCE IMAGES 1 & 2

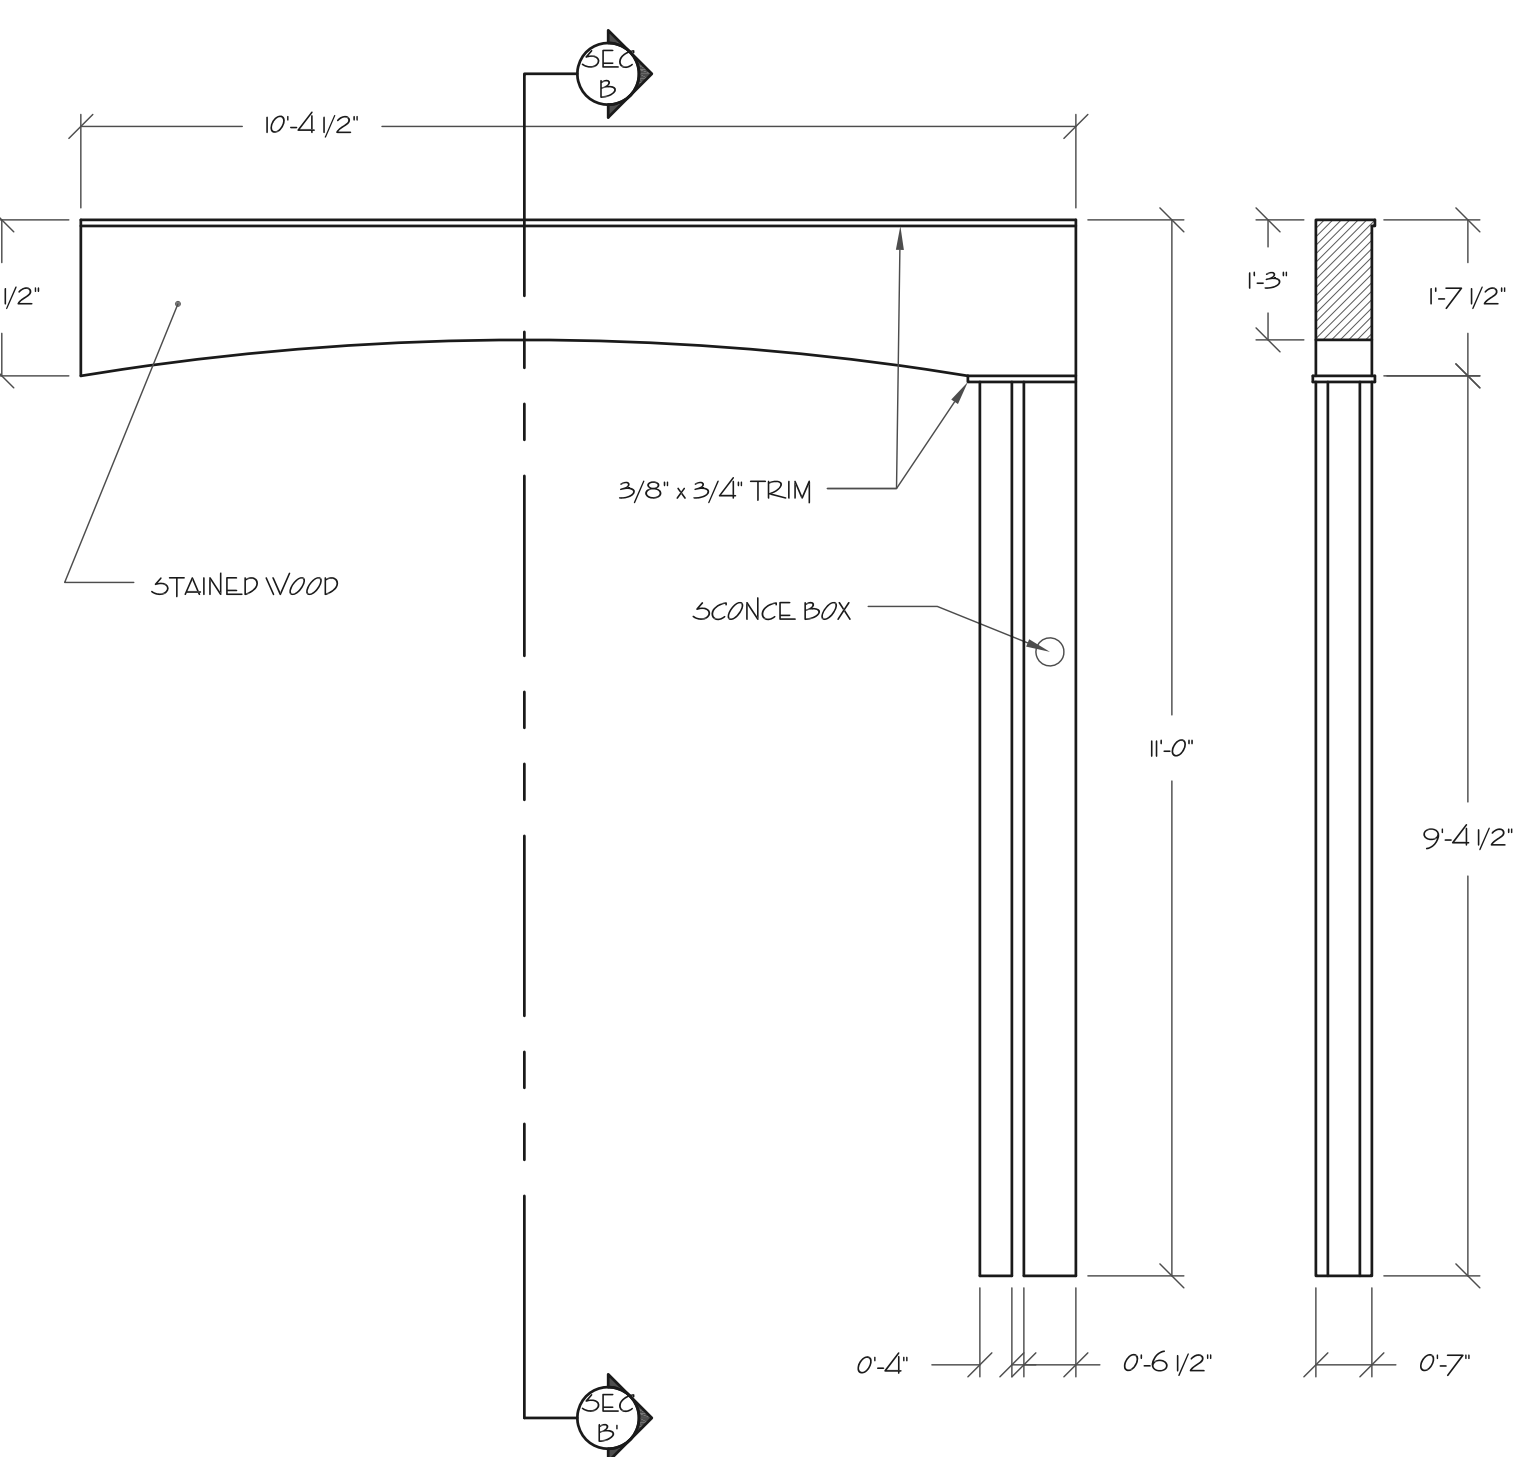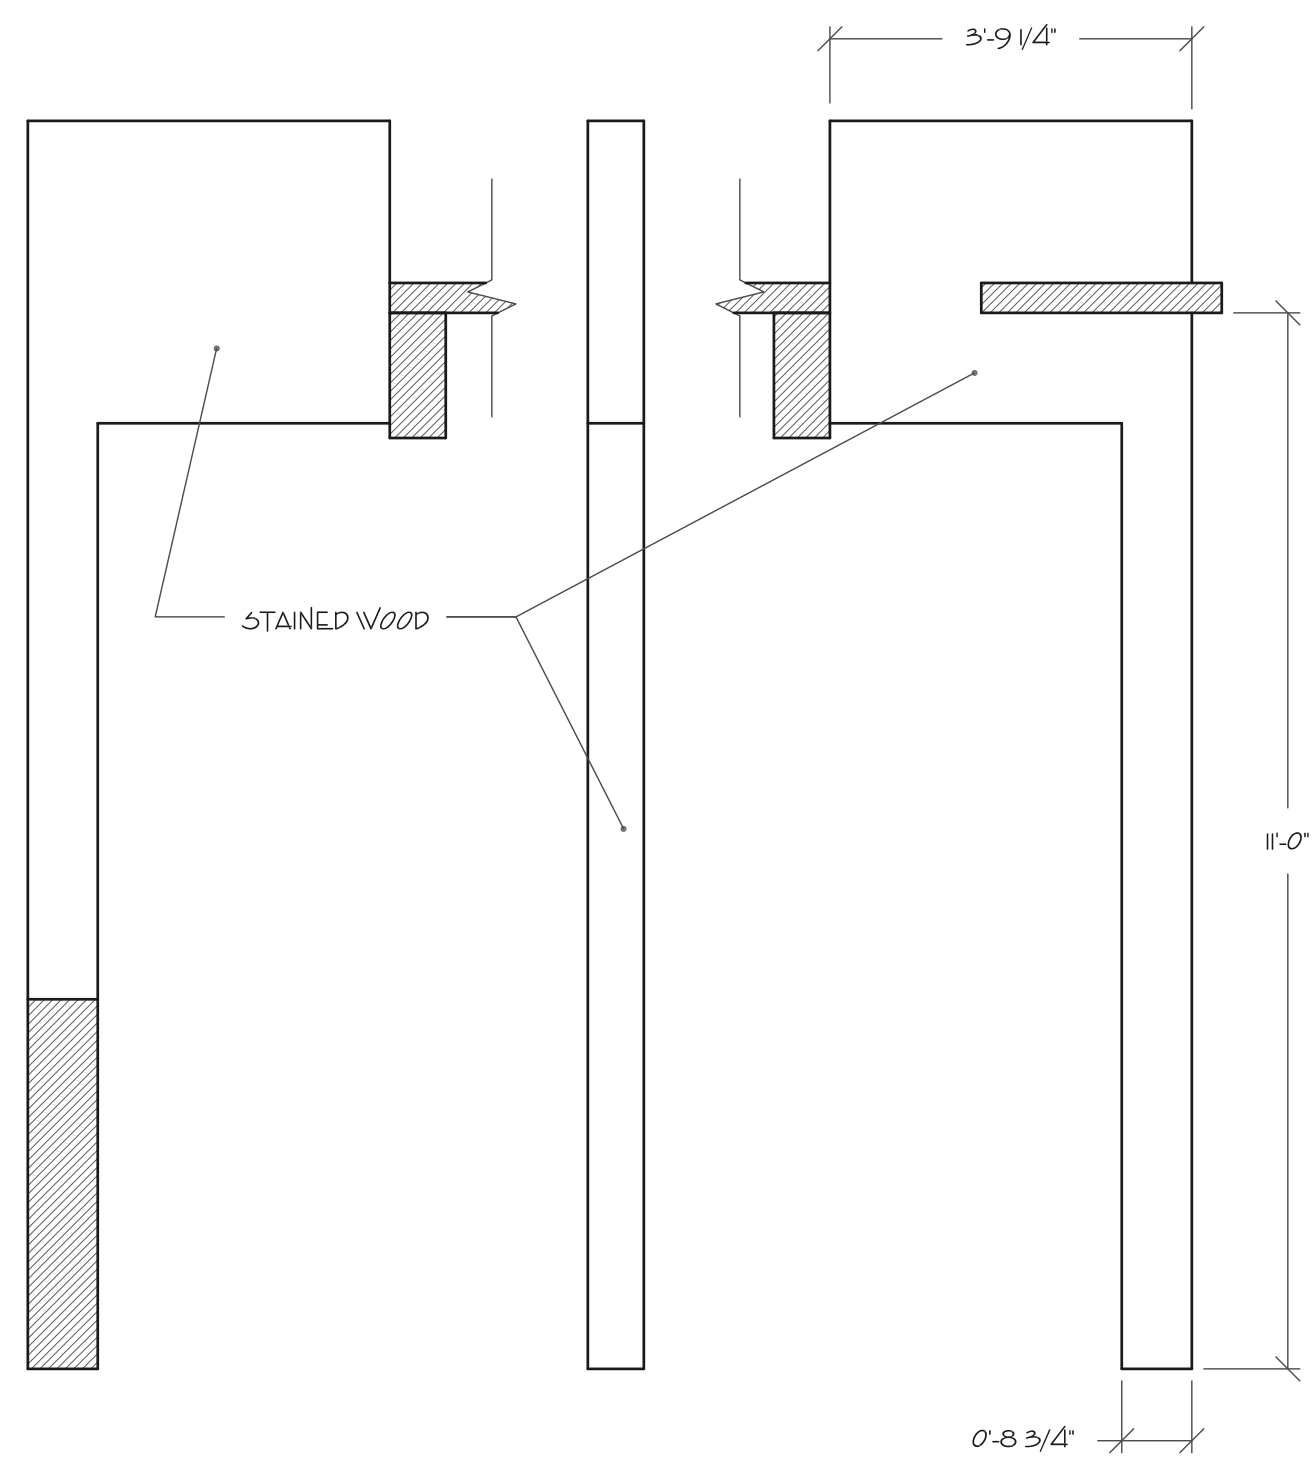


WALL 12 & SECTION B.B'

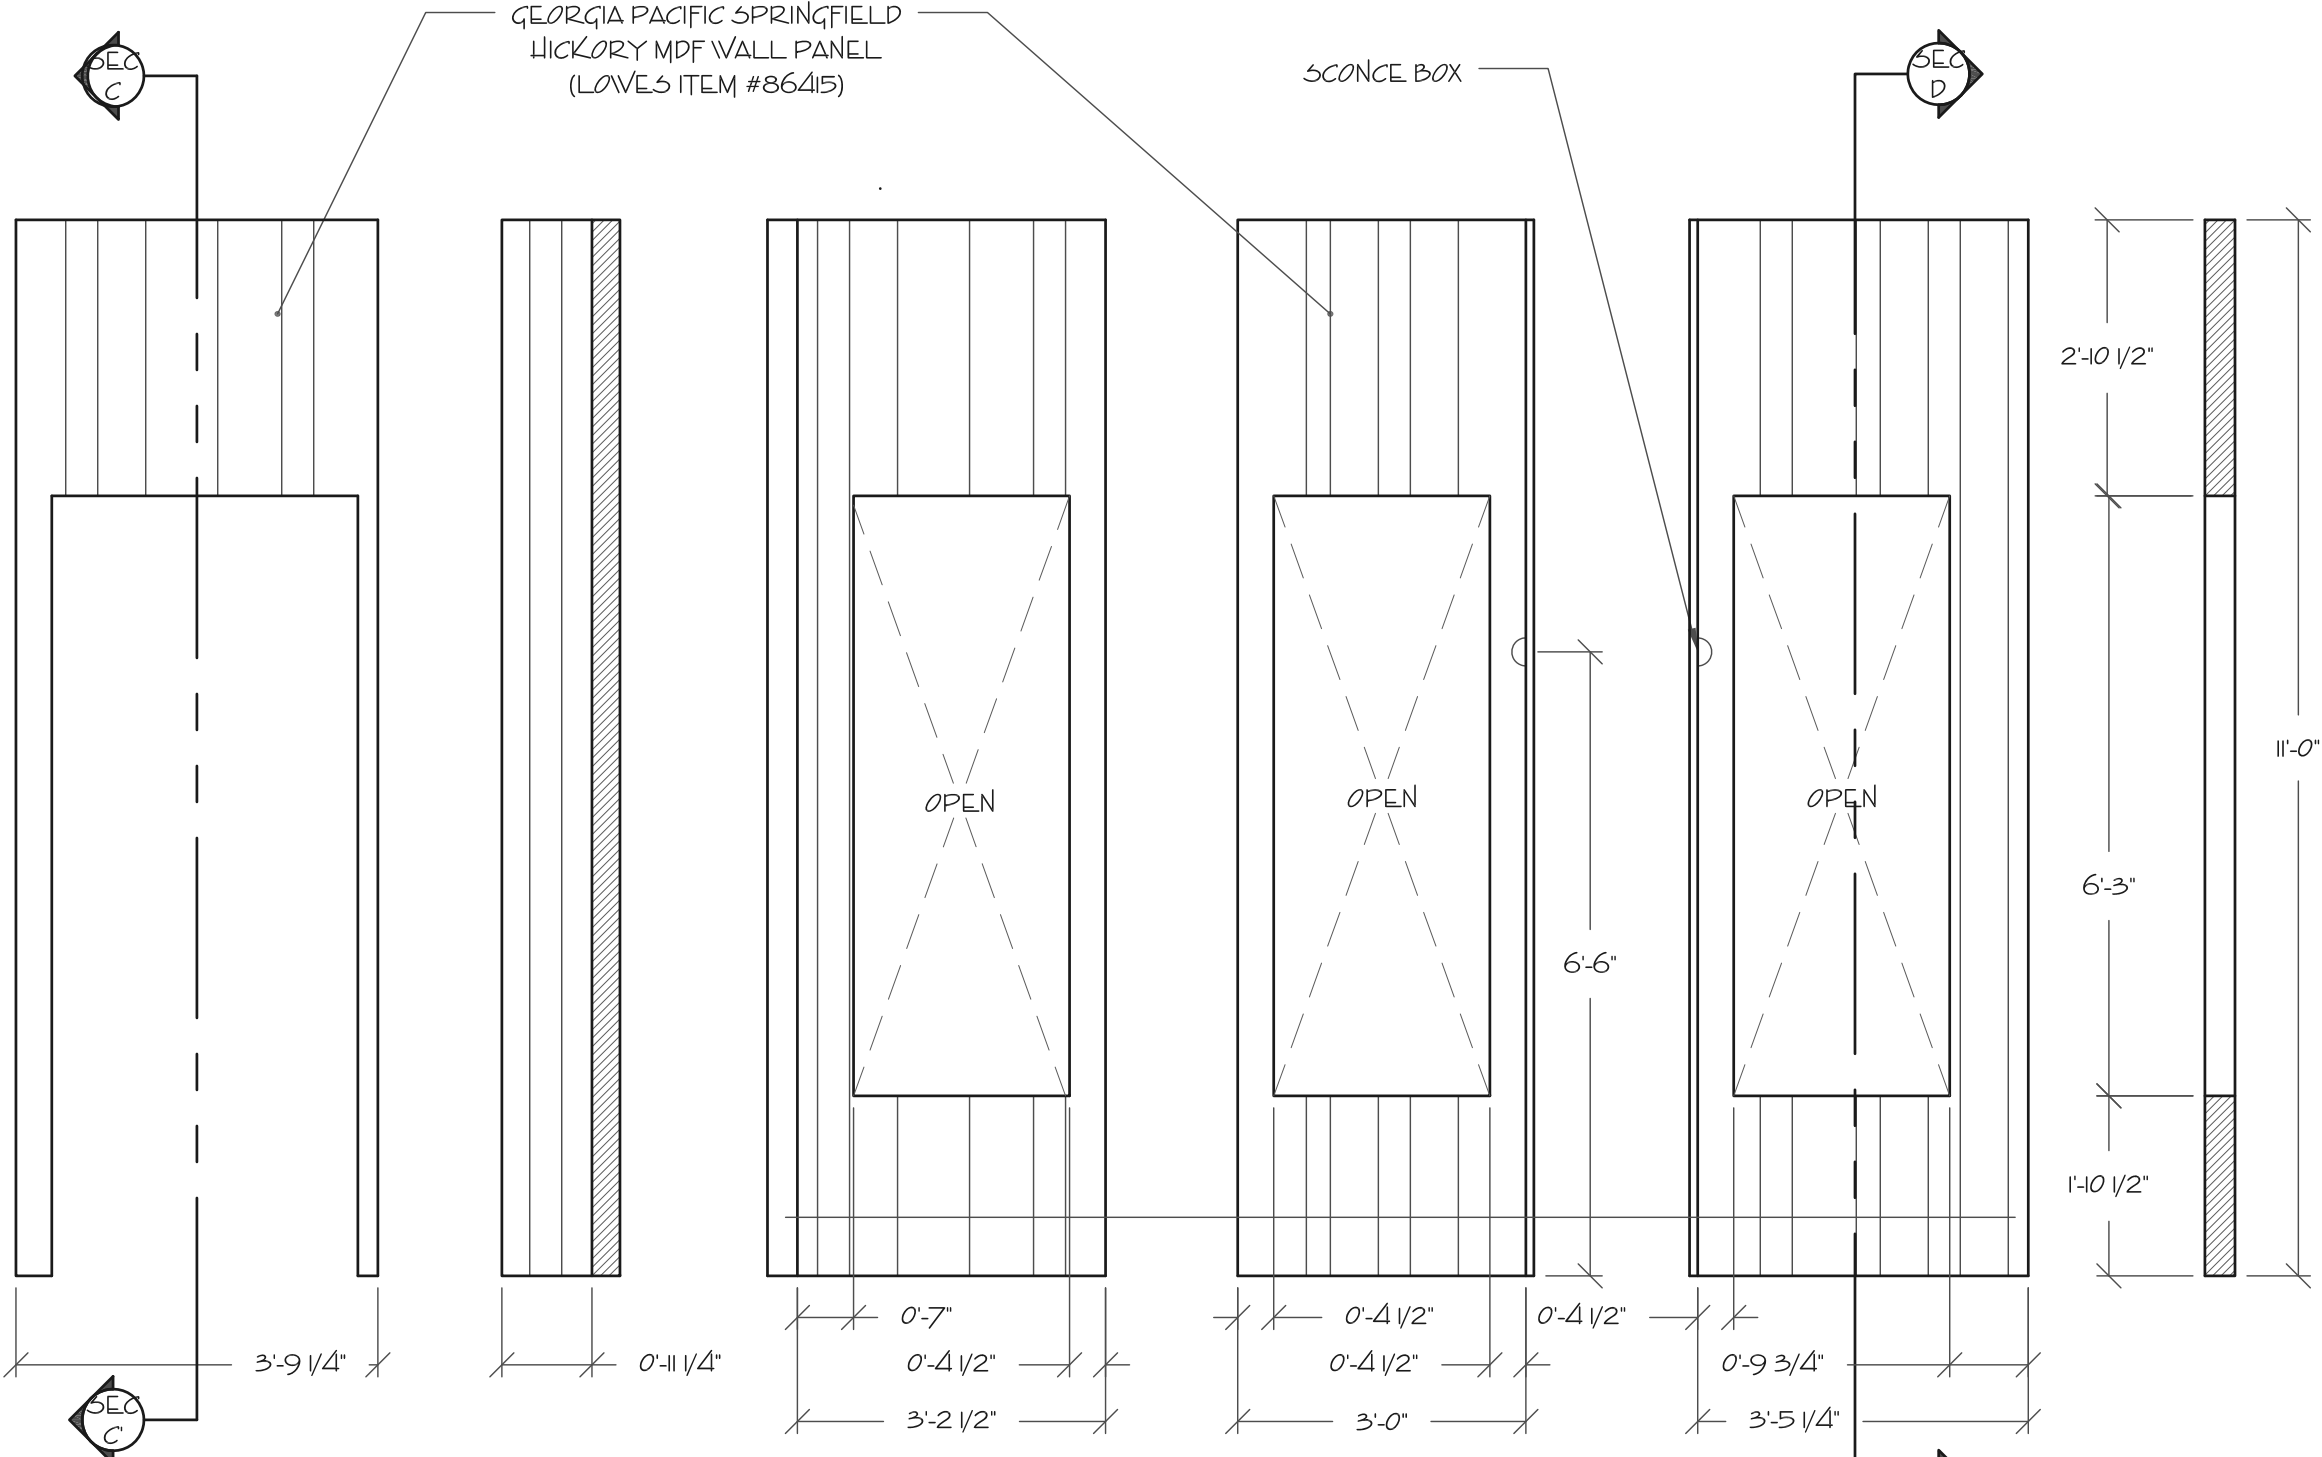

WALLS 13-17 & SECTIONS C.C' AND D.D'

DANE LAFFREY
set and costume designer

WWW.DANELAFFREY.COM

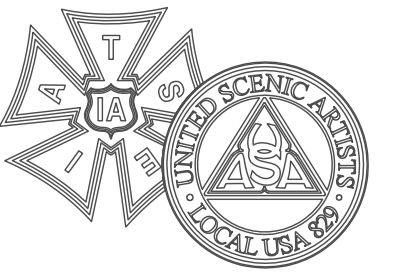

BID / BUILD
BUILD

IMPORTANT DISCLAIMER
THIS DRAWING REPRESENTS VISUAL CONCEPTS AND CONSTRUCTION SUGGESTIONS ONLY. IT DOES NOT REPLACE THE KNOWLEDGE AND ADVICE OF A LICENSED STRUCTURAL ENGINEER. THE DESIGNER, OR HIS STAFF, ARE NOT QUALIFIED TO DETERMINE THE STRUCTURAL SUITABILITY OF THE DESIGN AND WILL NOT ASSUME RESPONSIBILITY OR LIABILITY FOR IMPROPER ENGINEERING OR USE THAT RESULTS IN DAMAGE OR INJURY TO PERSONS OR PROPERTY.

CLYBOURNE PARK

BY:
BRUCE NORRIS

ASOLO REPERTORY THEATRE

PRODUCER
ASOLO REPERTORY
DIRECTOR
MICHAEL EDWARDS
SET DESIGNER
DANE LAFFREY
LIGHTING DESIGNER
JEN SCHRIEVER

DRAWING
PERMANENT WALLS: 2 of 2

DATE
1/17/2013
VERSION
2.6


DRAWN BY
SCOTT TEDMON-JONES
scott@stjdesign.com // 412.760.4474

PLATE / OF

8/12

SCALE


1/2" = 1'-0"

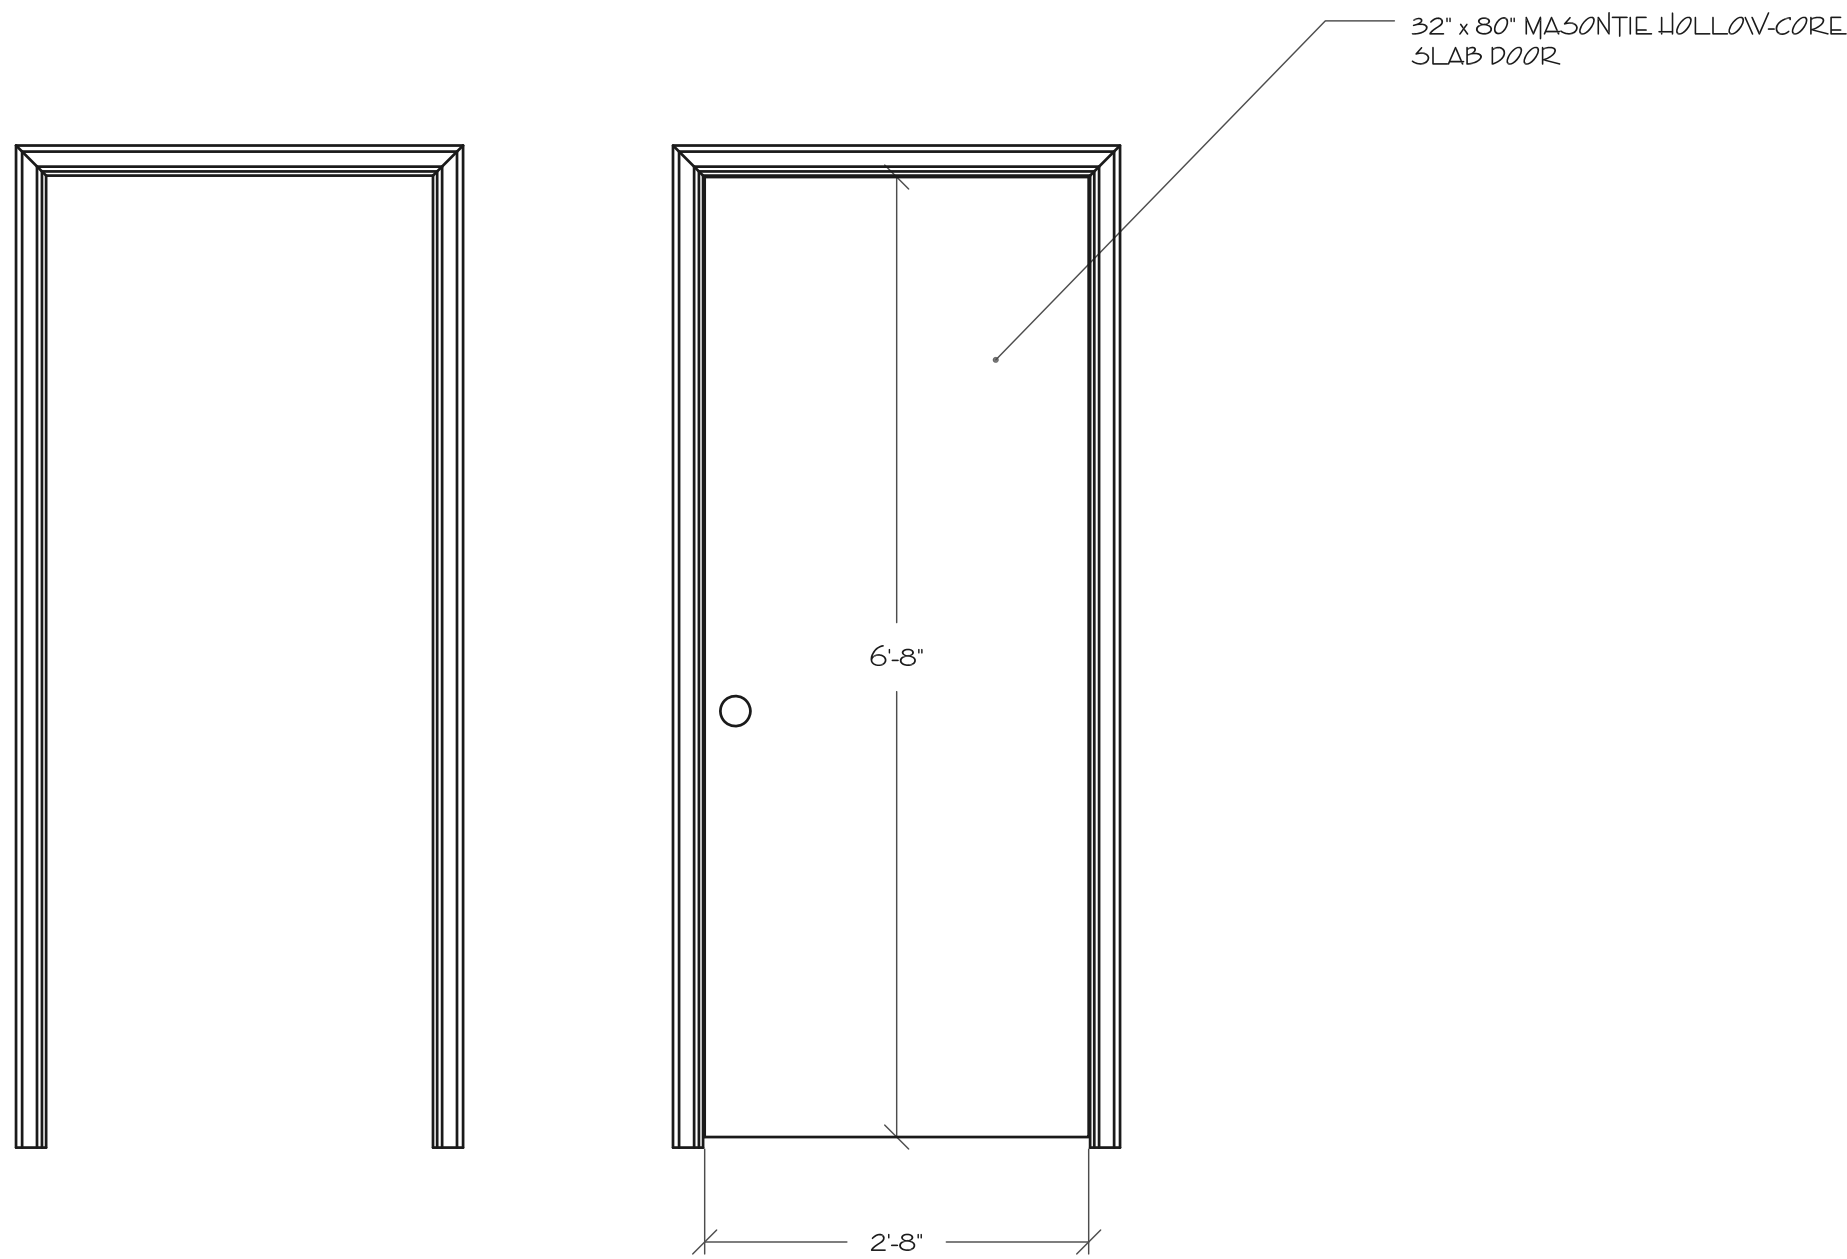


PLUGS - WALL 5

- ACT 2 HARDWARE SPECS:
- SCREEN DOOR - UNIQUE HOME DESIGNS SU CASA 36" x 80" BLACK SECURITY DOOR (#546968 AT HOME DEPOT)
 - EXTERIOR DOOR HARDWARE - STAINLESS-STEEL DEFIANT BRANDYWINE ENTRY KNOB AND DEADBOLT COMBO (#831255 AT HOME DEPOT)
 - INTERIOR DOOR HARDWARE - POLISHED BRASS BED/BATH KNOB (#202106316 AT HOME DEPOT)
 - EXTERIOR DOOR HARDWARE - STAINLESS-STEEL DEFIANT BRANDYWINE ENTRY KNOB AND DEADBOLT COMBO (#831255 AT HOME DEPOT)
 - INTERIOR DOOR HARDWARE - POLISHED BRASS BED/BATH KNOB (#202106316 AT HOME DEPOT)


- ACT 2 MOULDING SPECS:
- CASING - SIMILAR TO DYKES MOULDING #224

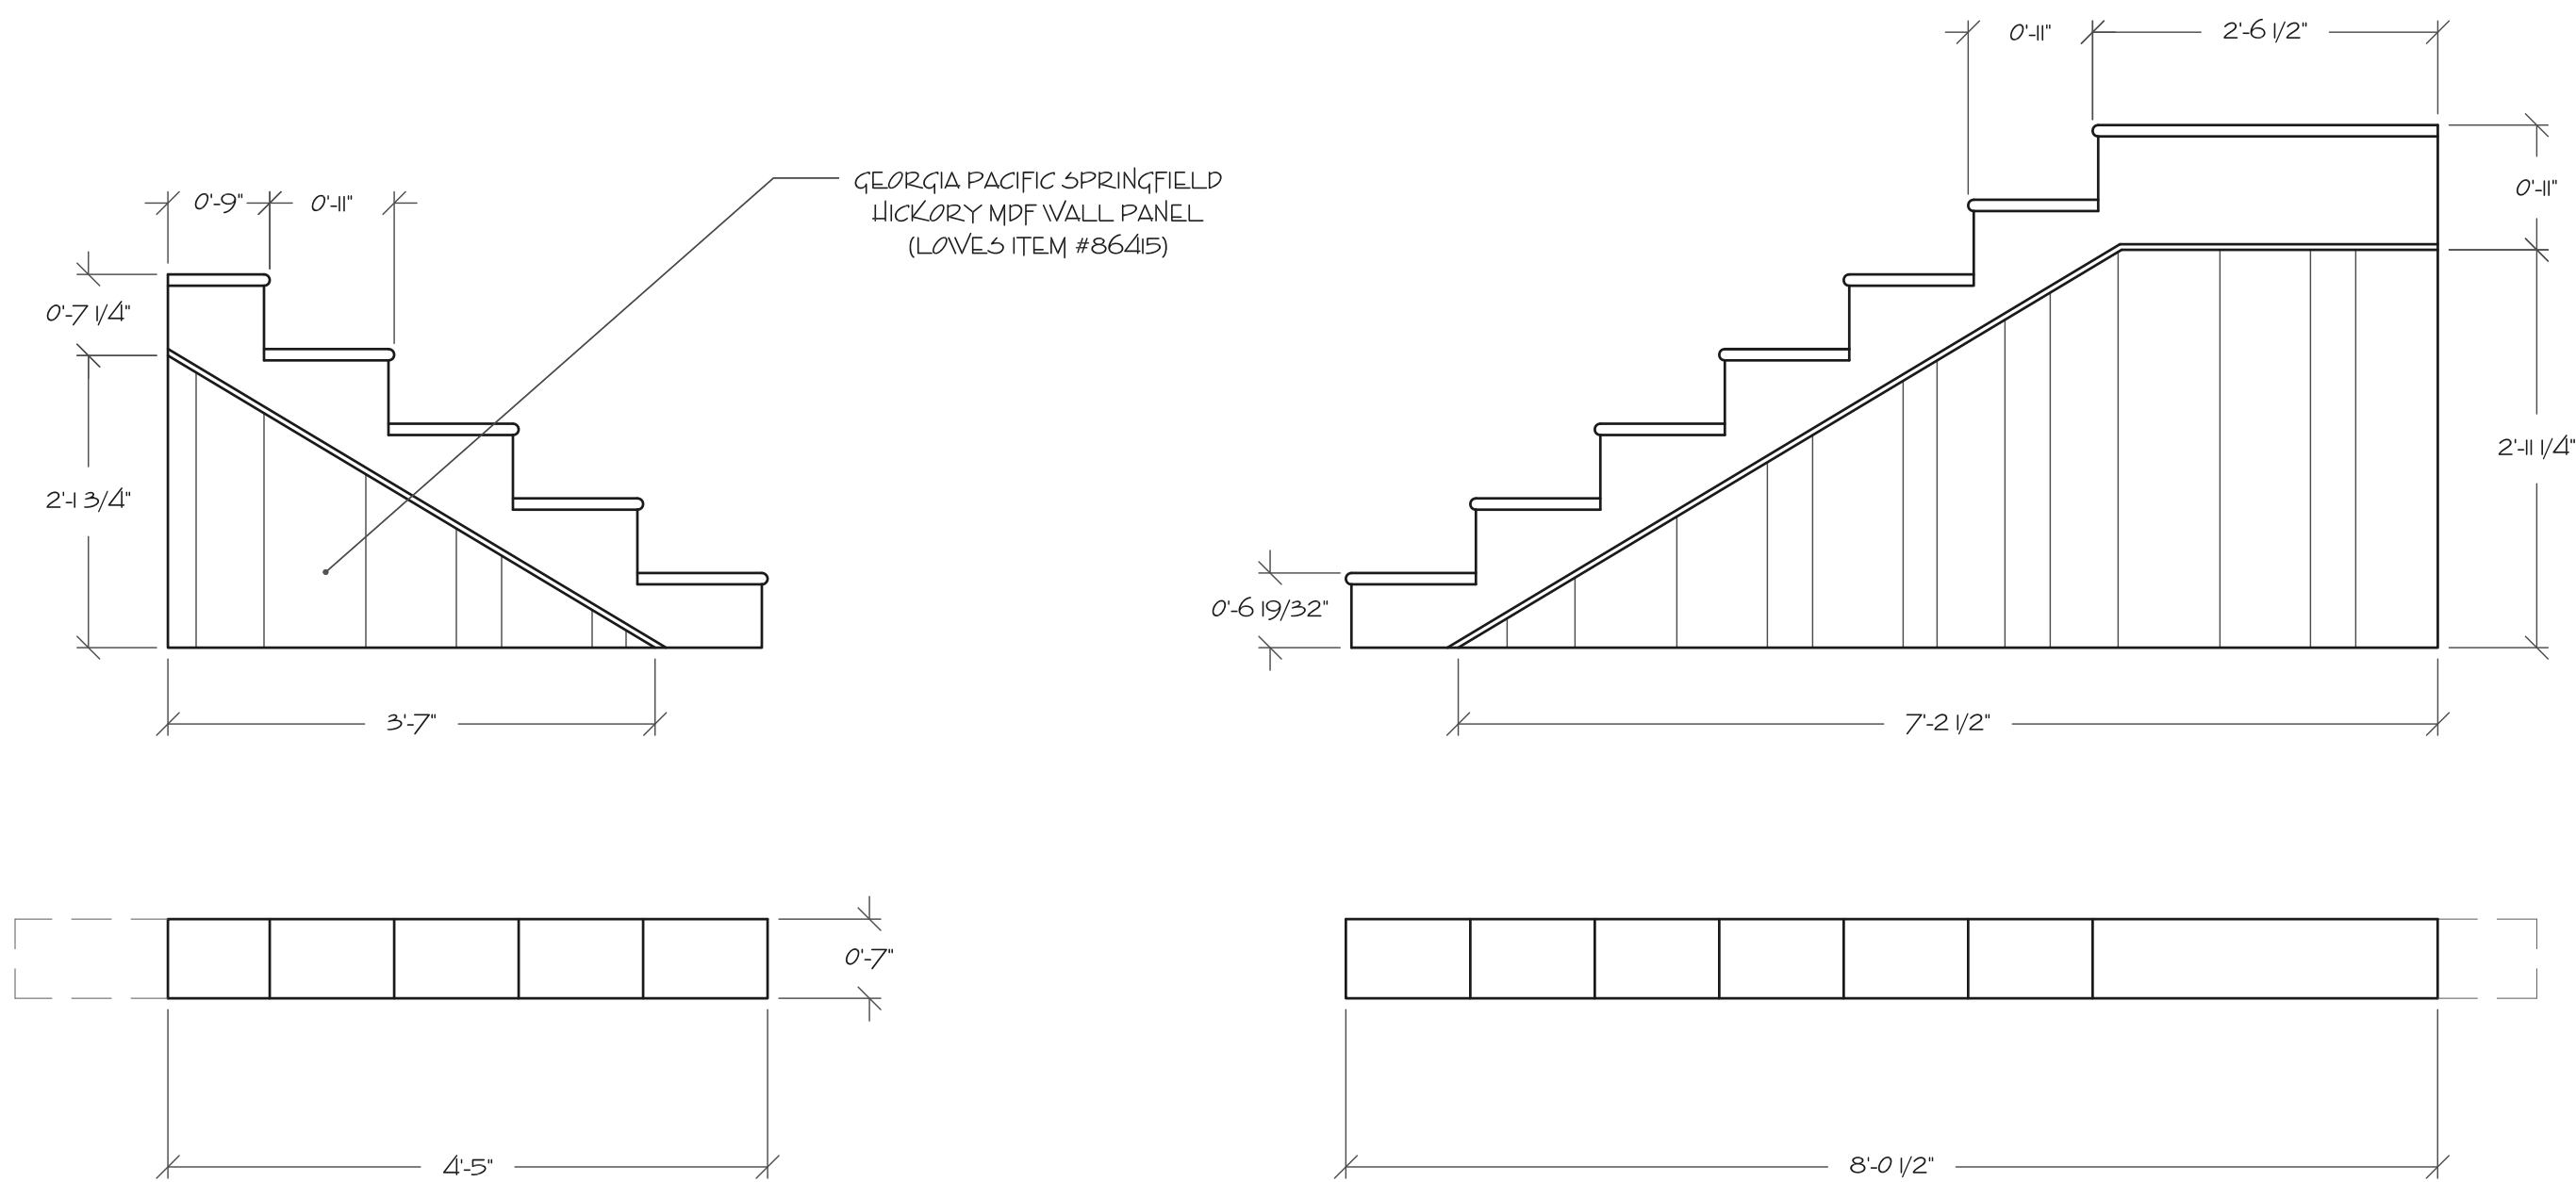


PLUG - WALL 10

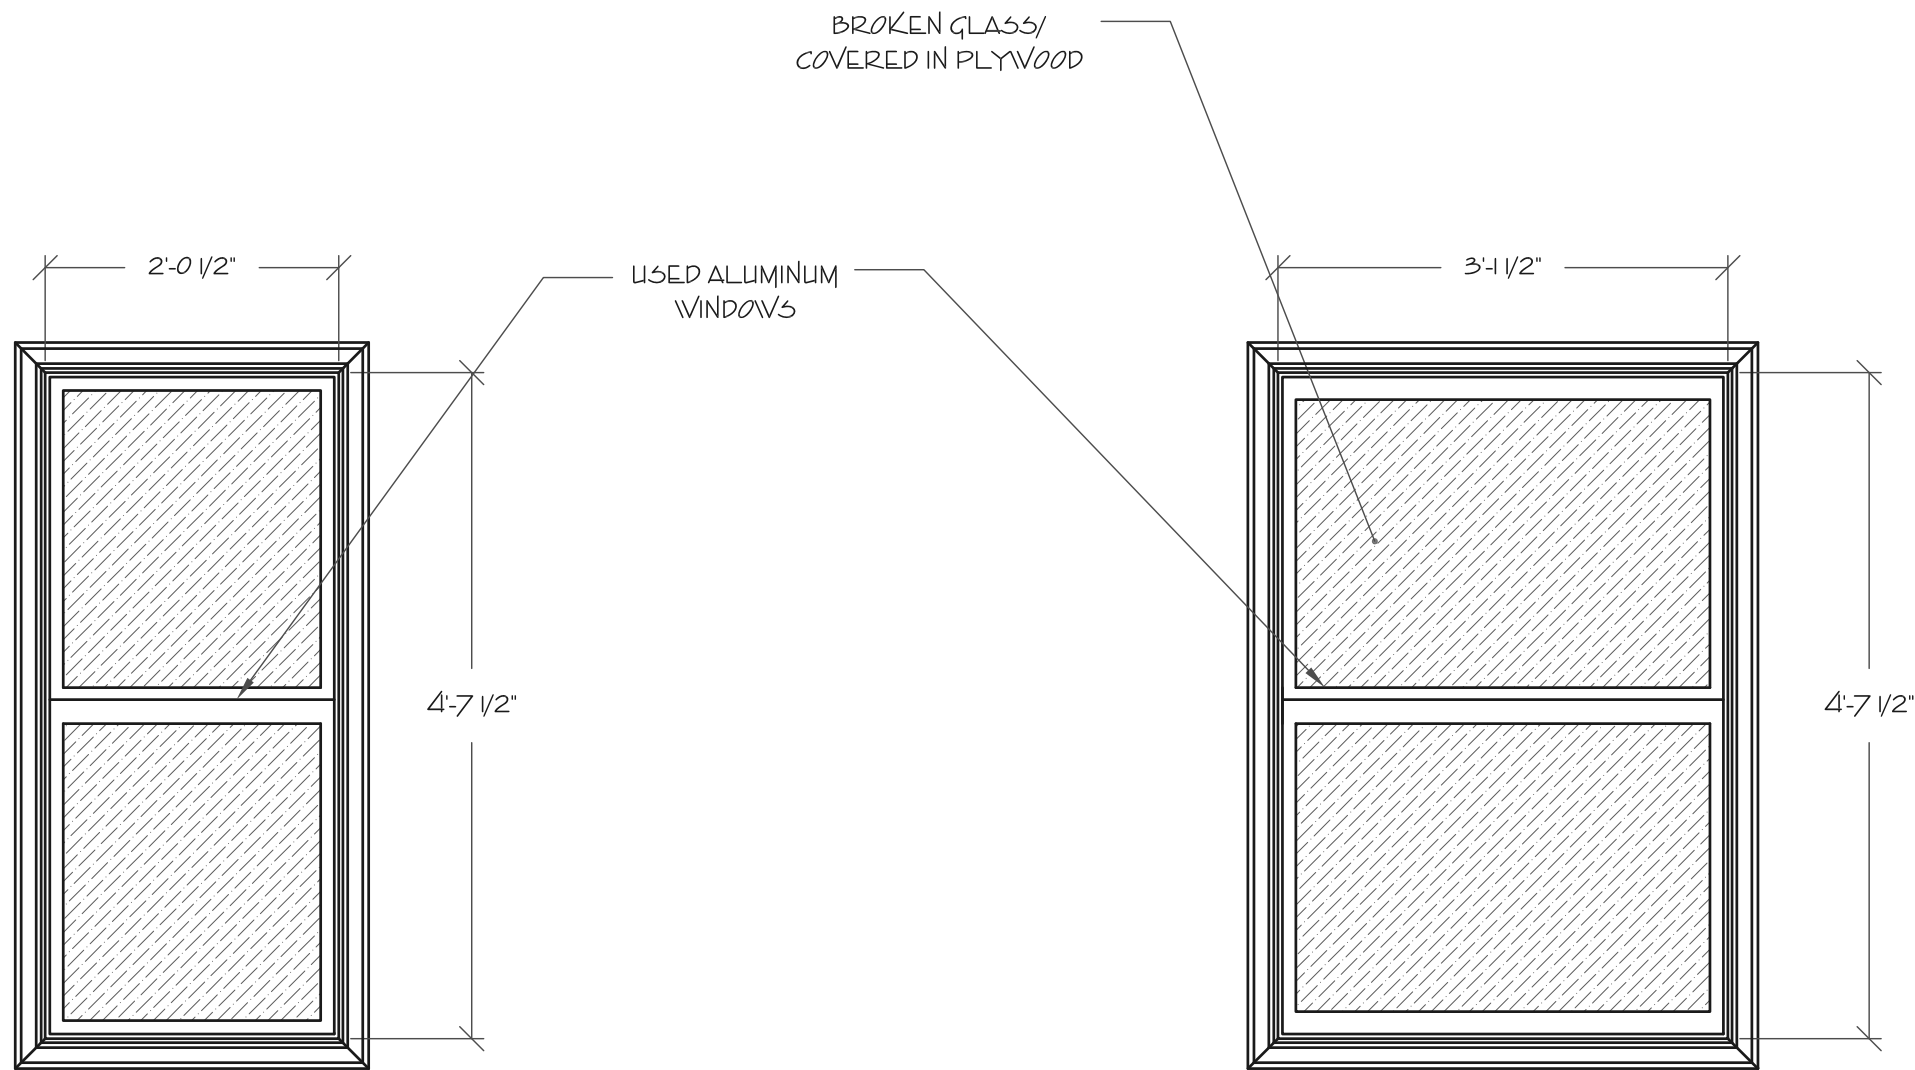

PLUGS - WALL 6

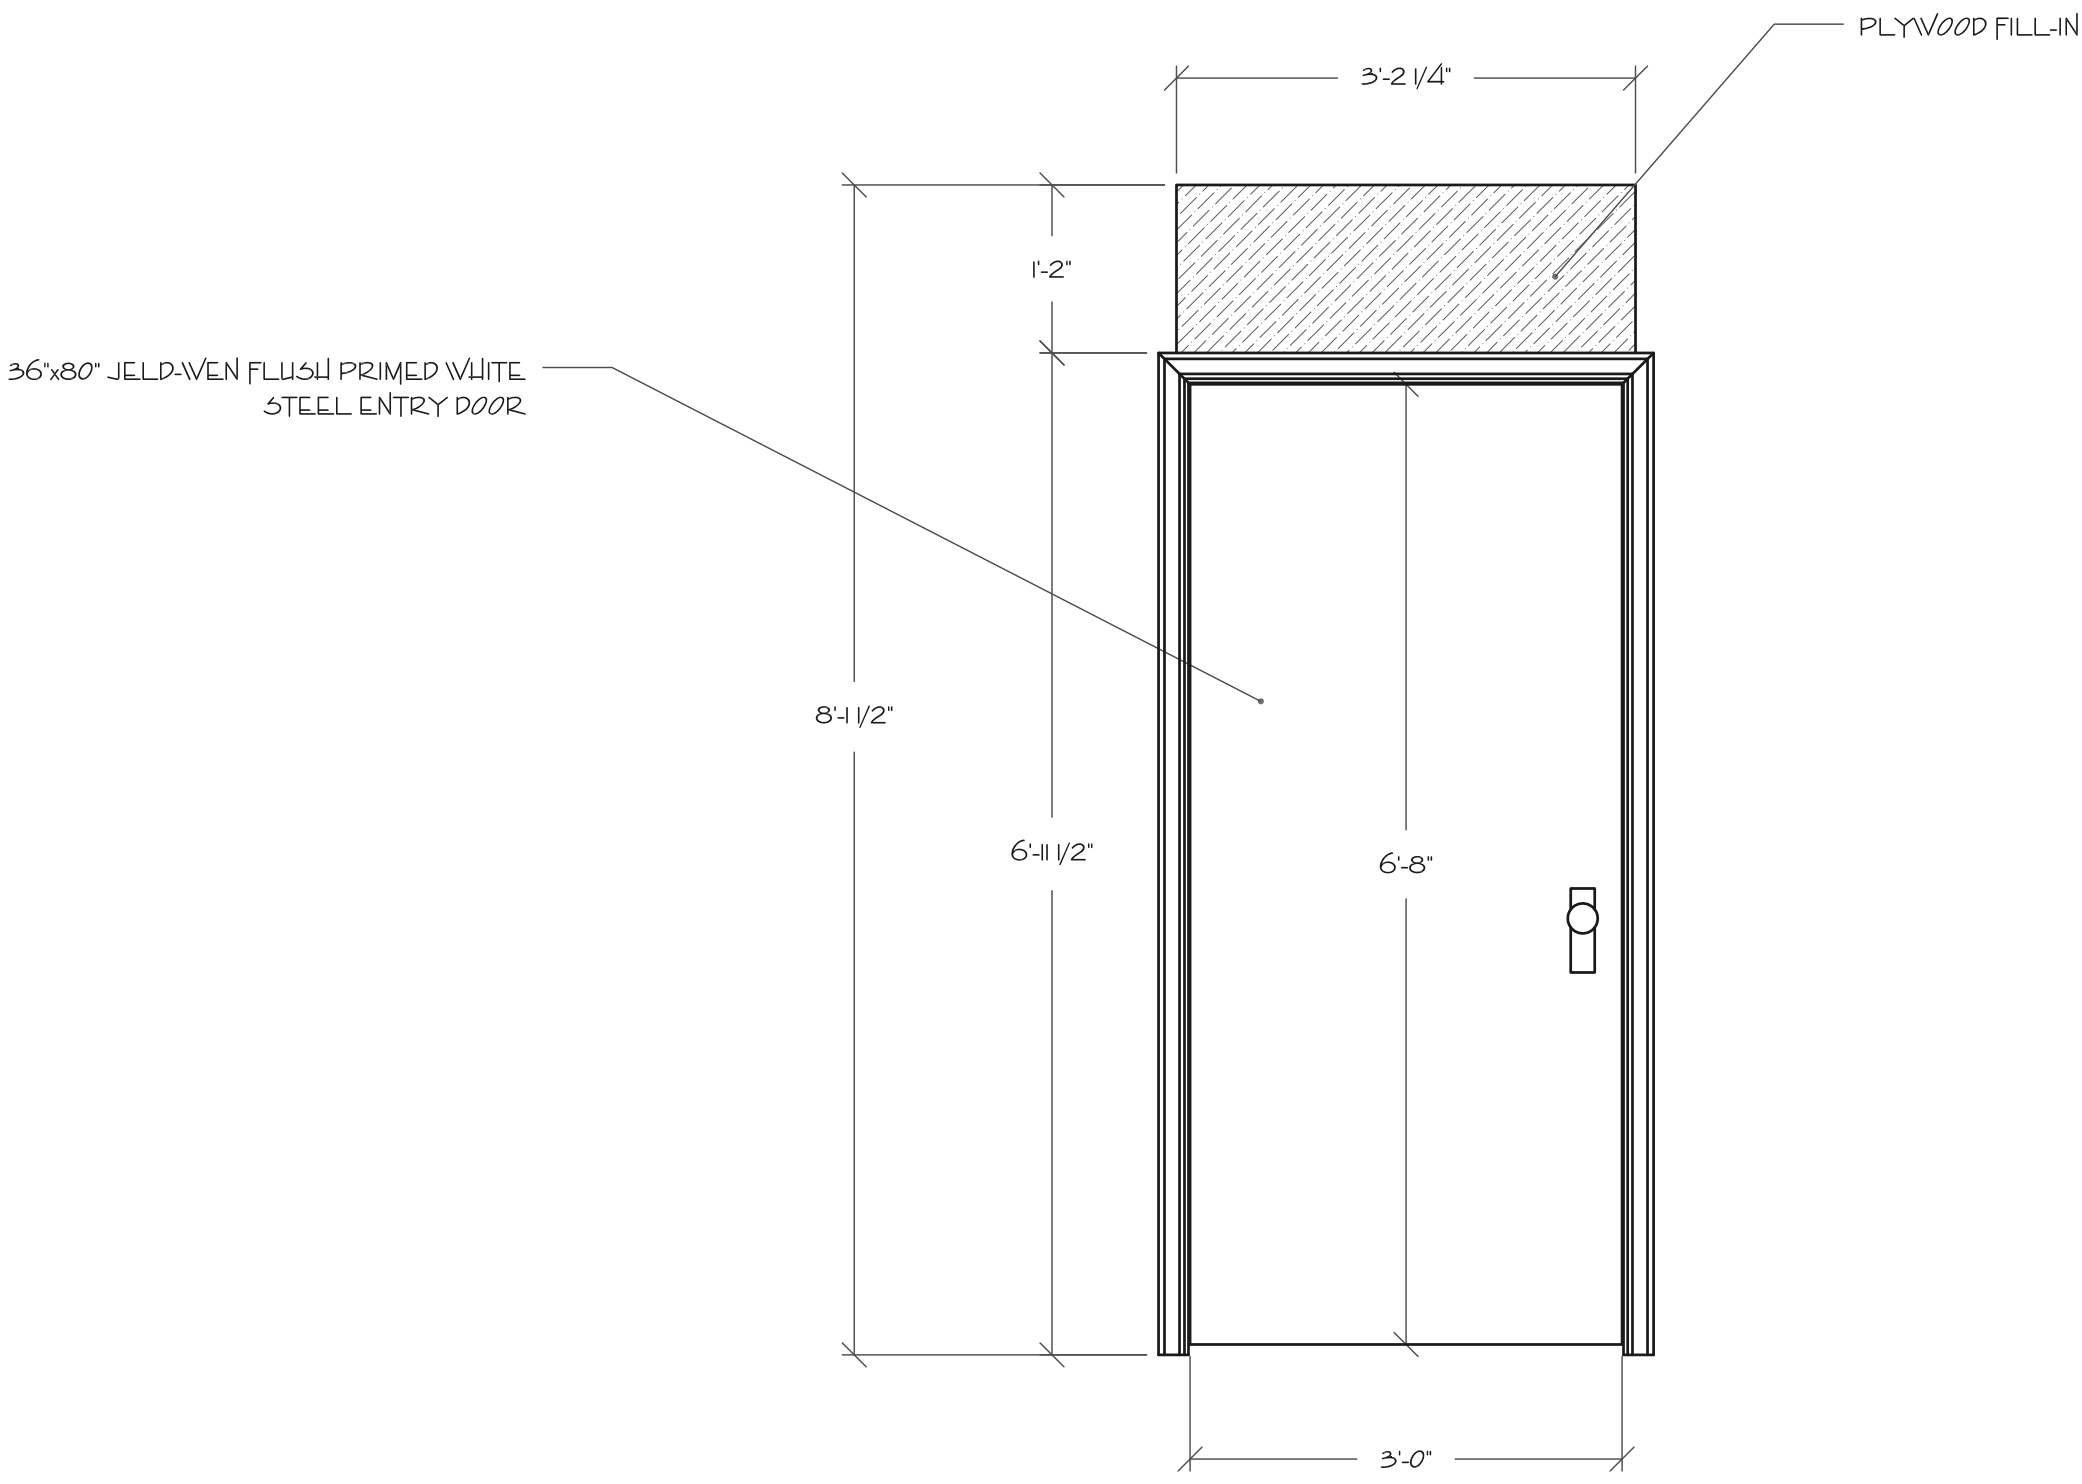

PLUG - WALL 13

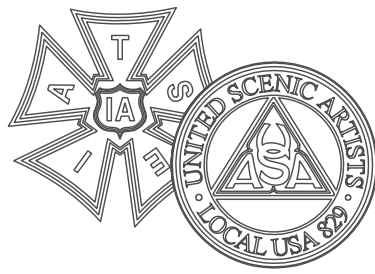

BID / BUILD

BUILD

IMPORTANT DISCLAIMER

THIS DRAWING REPRESENTS VISUAL CONCEPTS AND CONSTRUCTION SUGGESTIONS ONLY. IT DOES NOT REPLACE THE KNOWLEDGE AND ADVICE OF A LICENSED STRUCTURAL ENGINEER. THE DESIGNER, OR HIS STAFF, ARE NOT QUALIFIED TO DETERMINE THE STRUCTURAL SUITABILITY OF THE DESIGN AND WILL NOT ASSUME RESPONSIBILITY OR LIABILITY FOR IMPROPER ENGINEERING OR USE THAT RESULTS IN DAMAGE OR INJURY TO PERSONS OR PROPERTY.

CLYBOURNE
PARK

BY:
BRUCE NORRIS

ASOLO REPERTORY
THEATRE

PRODUCER
ASOLO REPERTORY

DIRECTOR
MICHAEL EDWARDS

SET DESIGNER
DANE LAFFREY

LIGHTING DESIGNER
JEN SCHRIEVER

DRAWING
ACT 2 PLUGS

DATE
1/17/2013

VERSION
2.6


DRAWN BY
SCOTT TEDMON-JONES
scott@stjdesign.com // 412.760.4474

PLATE / OF

9/12

SCALE


3/4" = 1'-0"

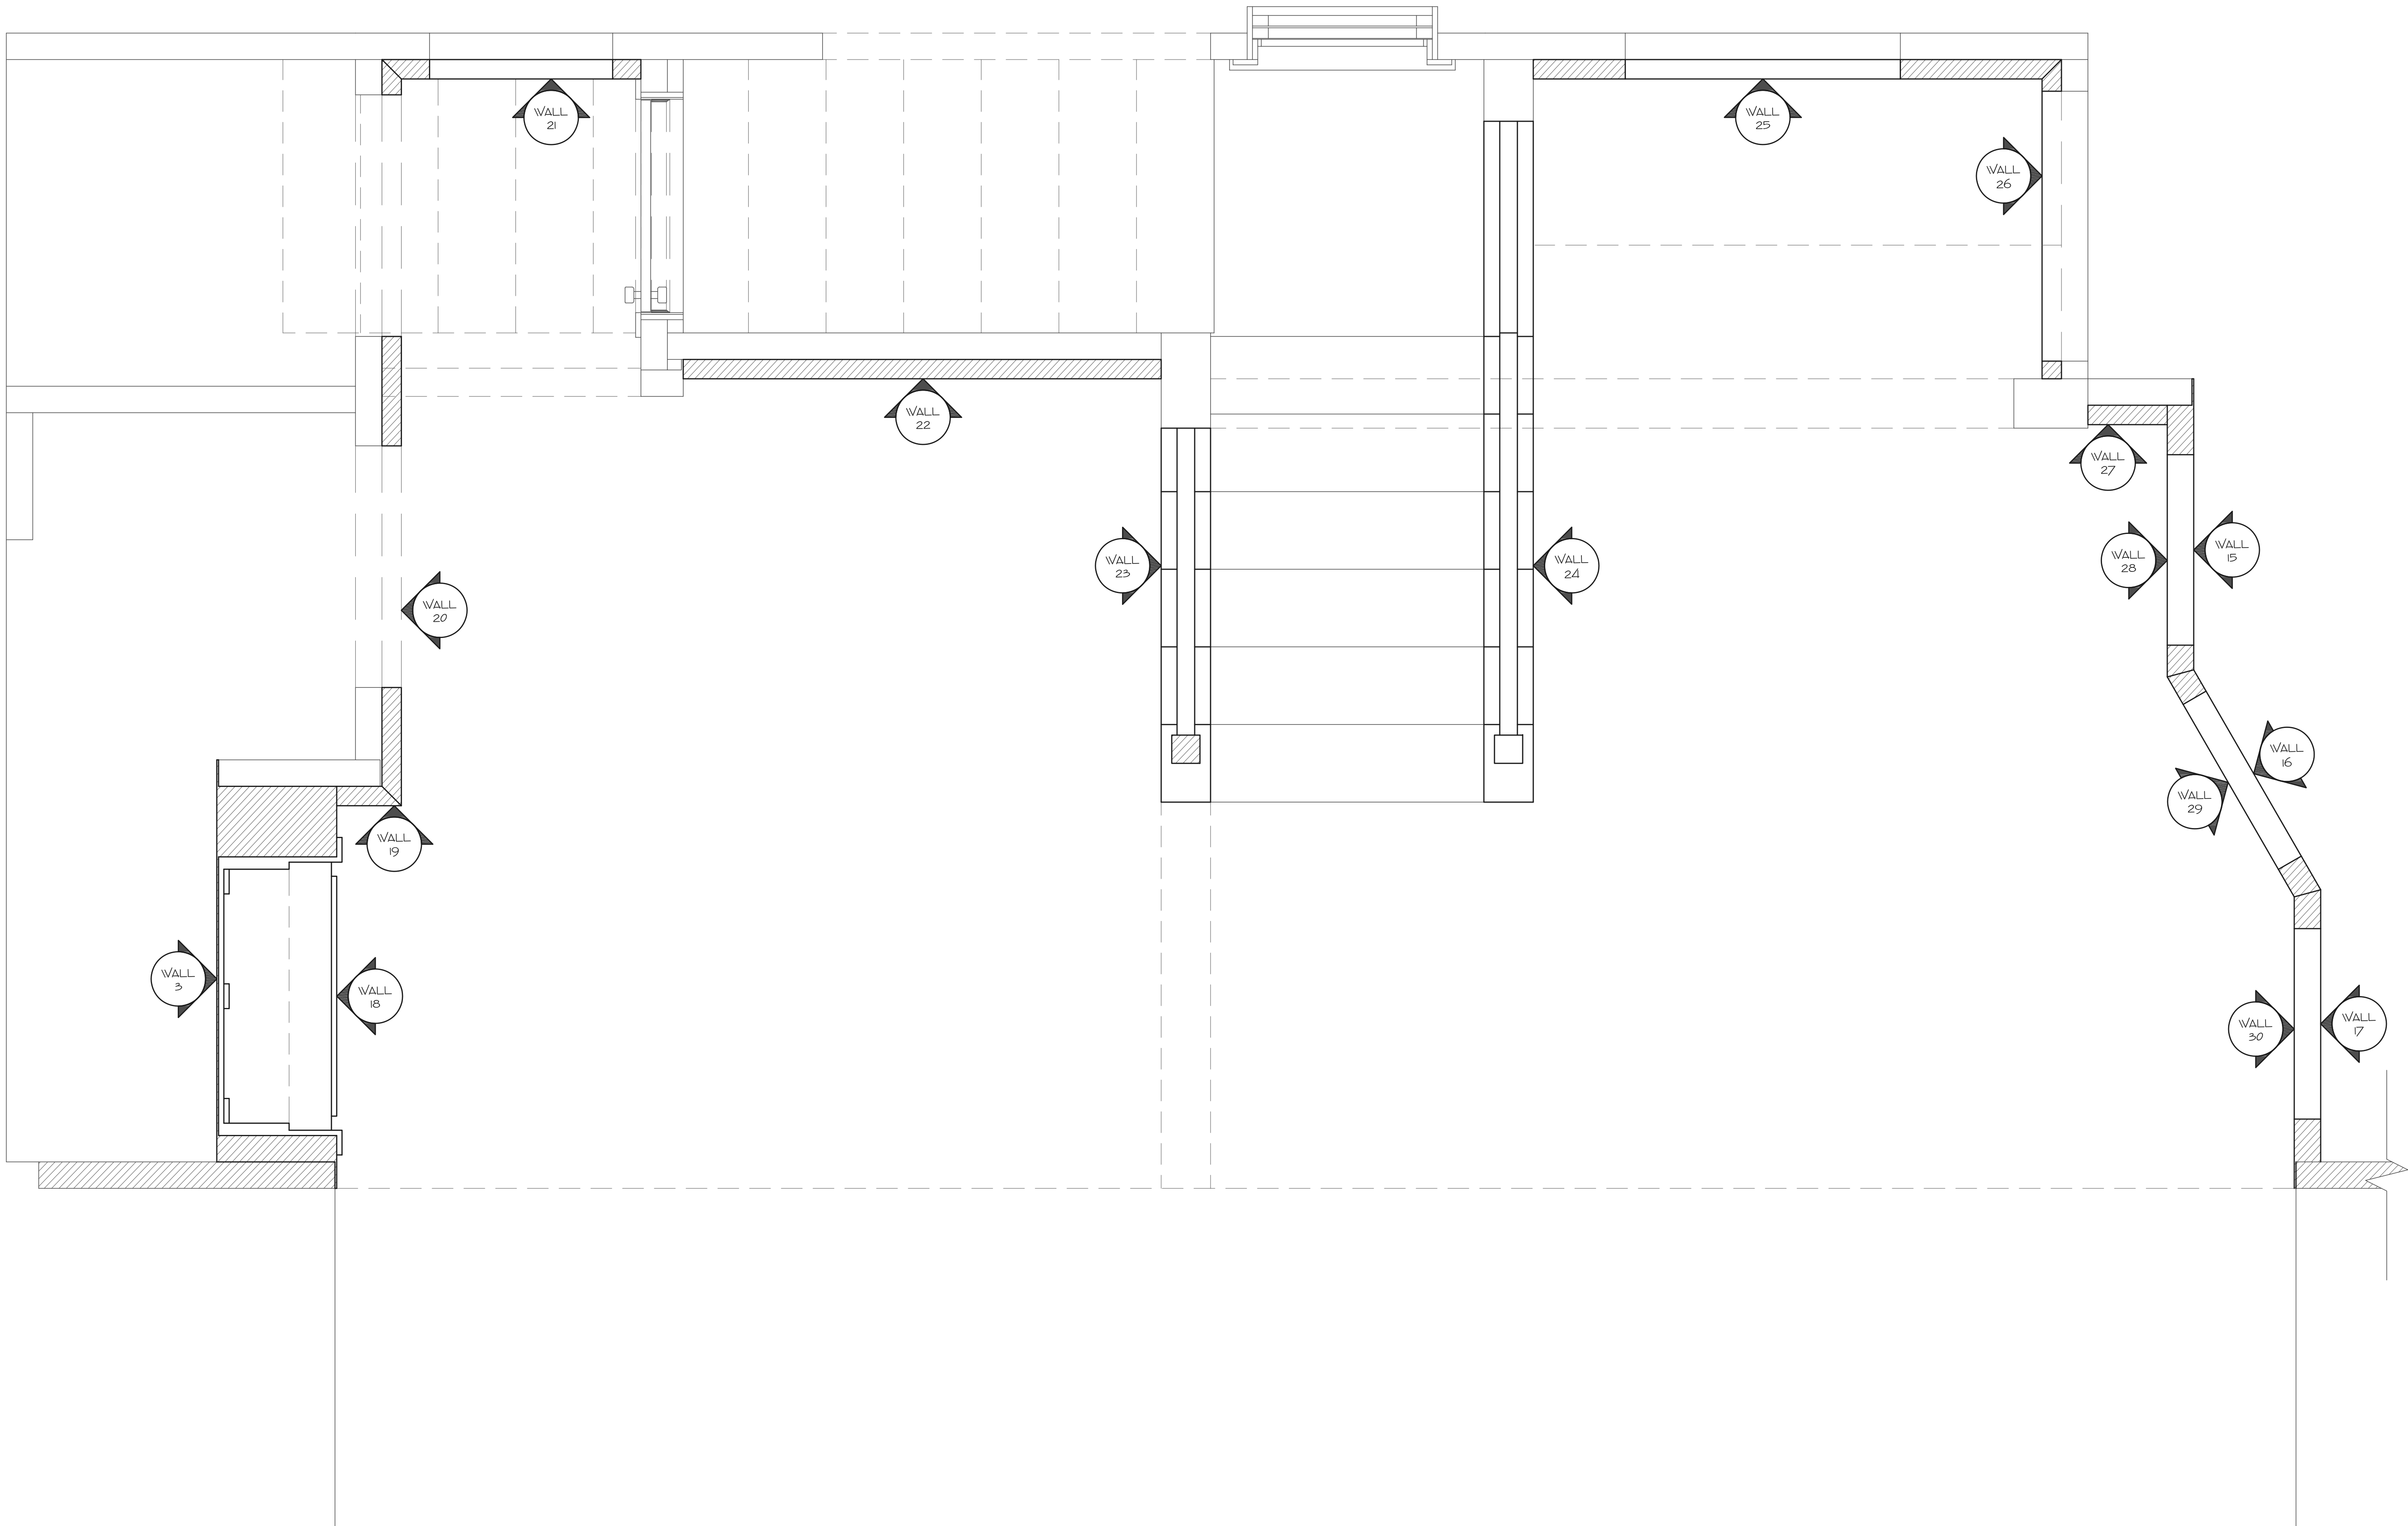

WALL LAYOUT - ACT 1 WALLS
SEE PLATES 11 & 12 FOR ACT 1 DOOR, WINDOW, AND STAIR RAILING PLUGS

DANE LAFFREY
set and costume designer

WWW.DANELAFFREY.COM

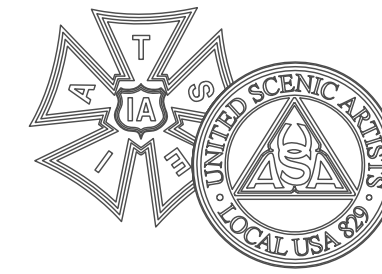

BID / BUILD
BUILD

IMPORTANT DISCLAIMER
THIS DRAWING REPRESENTS VISUAL CONCEPTS AND CONSTRUCTION SUGGESTIONS ONLY. IT DOES NOT REPLACE THE KNOWLEDGE AND ADVICE OF A LICENSED STRUCTURAL ENGINEER. THE DESIGNER, OR HIS STAFF, ARE NOT QUALIFIED TO DETERMINE THE STRUCTURAL SUITABILITY OF THE DESIGN AND WILL NOT ASSUME RESPONSIBILITY OR LIABILITY FOR IMPROPER ENGINEERING OR USE THAT RESULTS IN DAMAGE OR INJURY TO PERSONS OR PROPERTY.

CLYBOURNE PARK

BY:
BRUCE NORRIS

ASOLO REPERTORY THEATRE

PRODUCER
ASOLO REPERTORY

DIRECTOR
MICHAEL EDWARDS

SET DESIGNER
DANE LAFFREY

LIGHTING DESIGNER
JEN SCHRIEVER

DRAWING
ACT 1 PLAN

DATE
1/17/2013

VERSION
2.6

DRAWN BY
SCOTT TEDMON-JONES
scott@stjdesign.com // 412.760.4474

PLATE / OF
10/12

SCALE
1" = 1'-0"



IMPORTANT DISCLAIMER

CLYBOURNE
PARK




ASOLO REPERTORY
THEATRE

LIGHTING DESIGNER
JEN SCHRIEVER


VERSION	2.6
---------	-----

PLATE / OF



SCALE
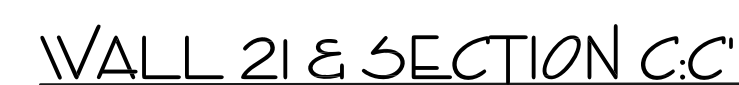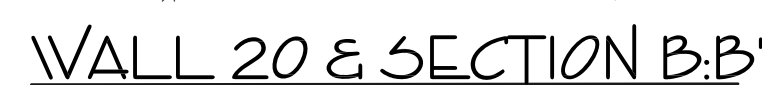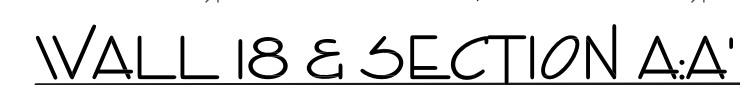
$$1/2'' = 1'-0''$$


- BASE - SIMILAR TO DYKES #264 WITH ADDED 3/4" QUARTER ROUND
- PICTURE RAIL - SIMILAR TO DYKES #281
- CROWN - SIMILAR TO DYKES #175
- HAND RAIL - SIMILAR TO DYKES #6010
- STAIR TREADS - 1" OAK WITH 1/2" ROUND EDGE
- BALUSTER - 1 - 1/2" SQUARE OAK
- THRESHOLDS - 6" OAK

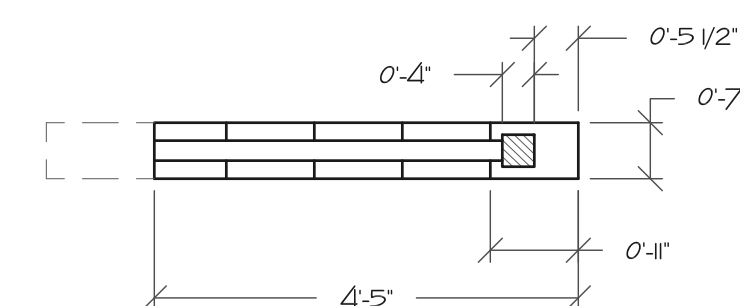


WALL 23

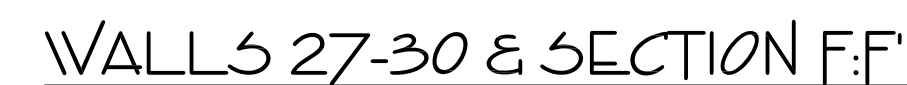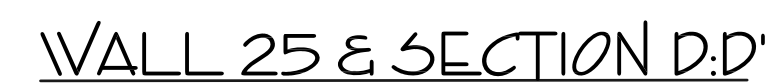



SURROUND DIMENSIONS

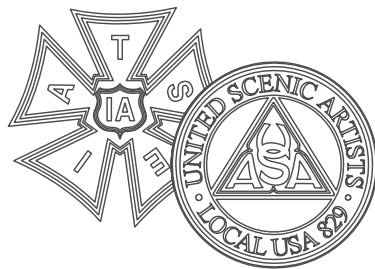

BID / BUILD

BUILD

IMPORTANT DISCLAIMER

THIS DRAWING REPRESENTS VISUAL CONCEPTS AND CONSTRUCTION SUGGESTIONS ONLY. IT DOES NOT REPLACE THE KNOWLEDGE AND ADVICE OF A LICENSED STRUCTURAL ENGINEER. THE DESIGNER, OR HIS STAFF, ARE NOT QUALIFIED TO DETERMINE THE STRUCTURAL SUITABILITY OF THE DESIGN AND WILL NOT ASSUME RESPONSIBILITY OR LIABILITY FOR IMPROPER ENGINEERING OR USE THAT RESULTS IN DAMAGE OR INJURY TO PERSONS OR PROPERTY.

CLYBOURNE
PARK

BY:
BRUCE NORRIS

ASOLO REPERTORY
THEATRE

PRODUCER

ASOLO REPERTORY

DIRECTOR

MICHAEL EDWARDS

SET DESIGNER

DANE LAFFREY

LIGHTING DESIGNER

JEN SCHRIEVER

DRAWING

SURROUND

DATE

1/17/2013

VERSION

2.6

DRAWN BY

SCOTT TEDMON-JONES
scott@stjdesign.com // 412.760.4474

PLATE / OF

12 / 12

SCALE

1/2" = 1'-0"