

BID / BUILD
BUILD

IMPORTANT DISCLAIMER
THIS DRAWING REPRESENTS VISUAL CONCEPTS AND CONSTRUCTION SUGGESTIONS ONLY. IT DOES NOT REPLACE THE KNOWLEDGE AND ADVICE OF A LICENSED STRUCTURAL ENGINEER. THE DESIGNER, OR HIS STAFF, ARE NOT QUALIFIED TO DETERMINE THE STRUCTURAL SUITABILITY OF THE DESIGN AND WILL NOT ASSUME RESPONSIBILITY OR LIABILITY FOR IMPROPER ENGINEERING OR USE THAT RESULTS IN DAMAGE OR INJURY TO PERSONS OR PROPERTY.

GOD OF CARNAGE
BY:
YASMINA REZA



BOSTON UNIVERSITY THEATRE

PRODUCER
HUNTINGTON THEATRE
DIRECTOR
DANIEL GOLDSTEIN
SET DESIGNER
DANE LAFFREY
LIGHTING DESIGNER
TYLER MICOLEAU

DRAWING
GROUND PLAN

DATE
12/11/2011
VERSION
2.4

PLATE / OF
1 / 5
SCALE
3/8" = 1'-0"

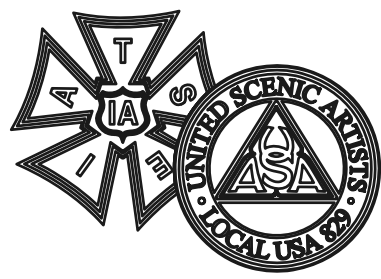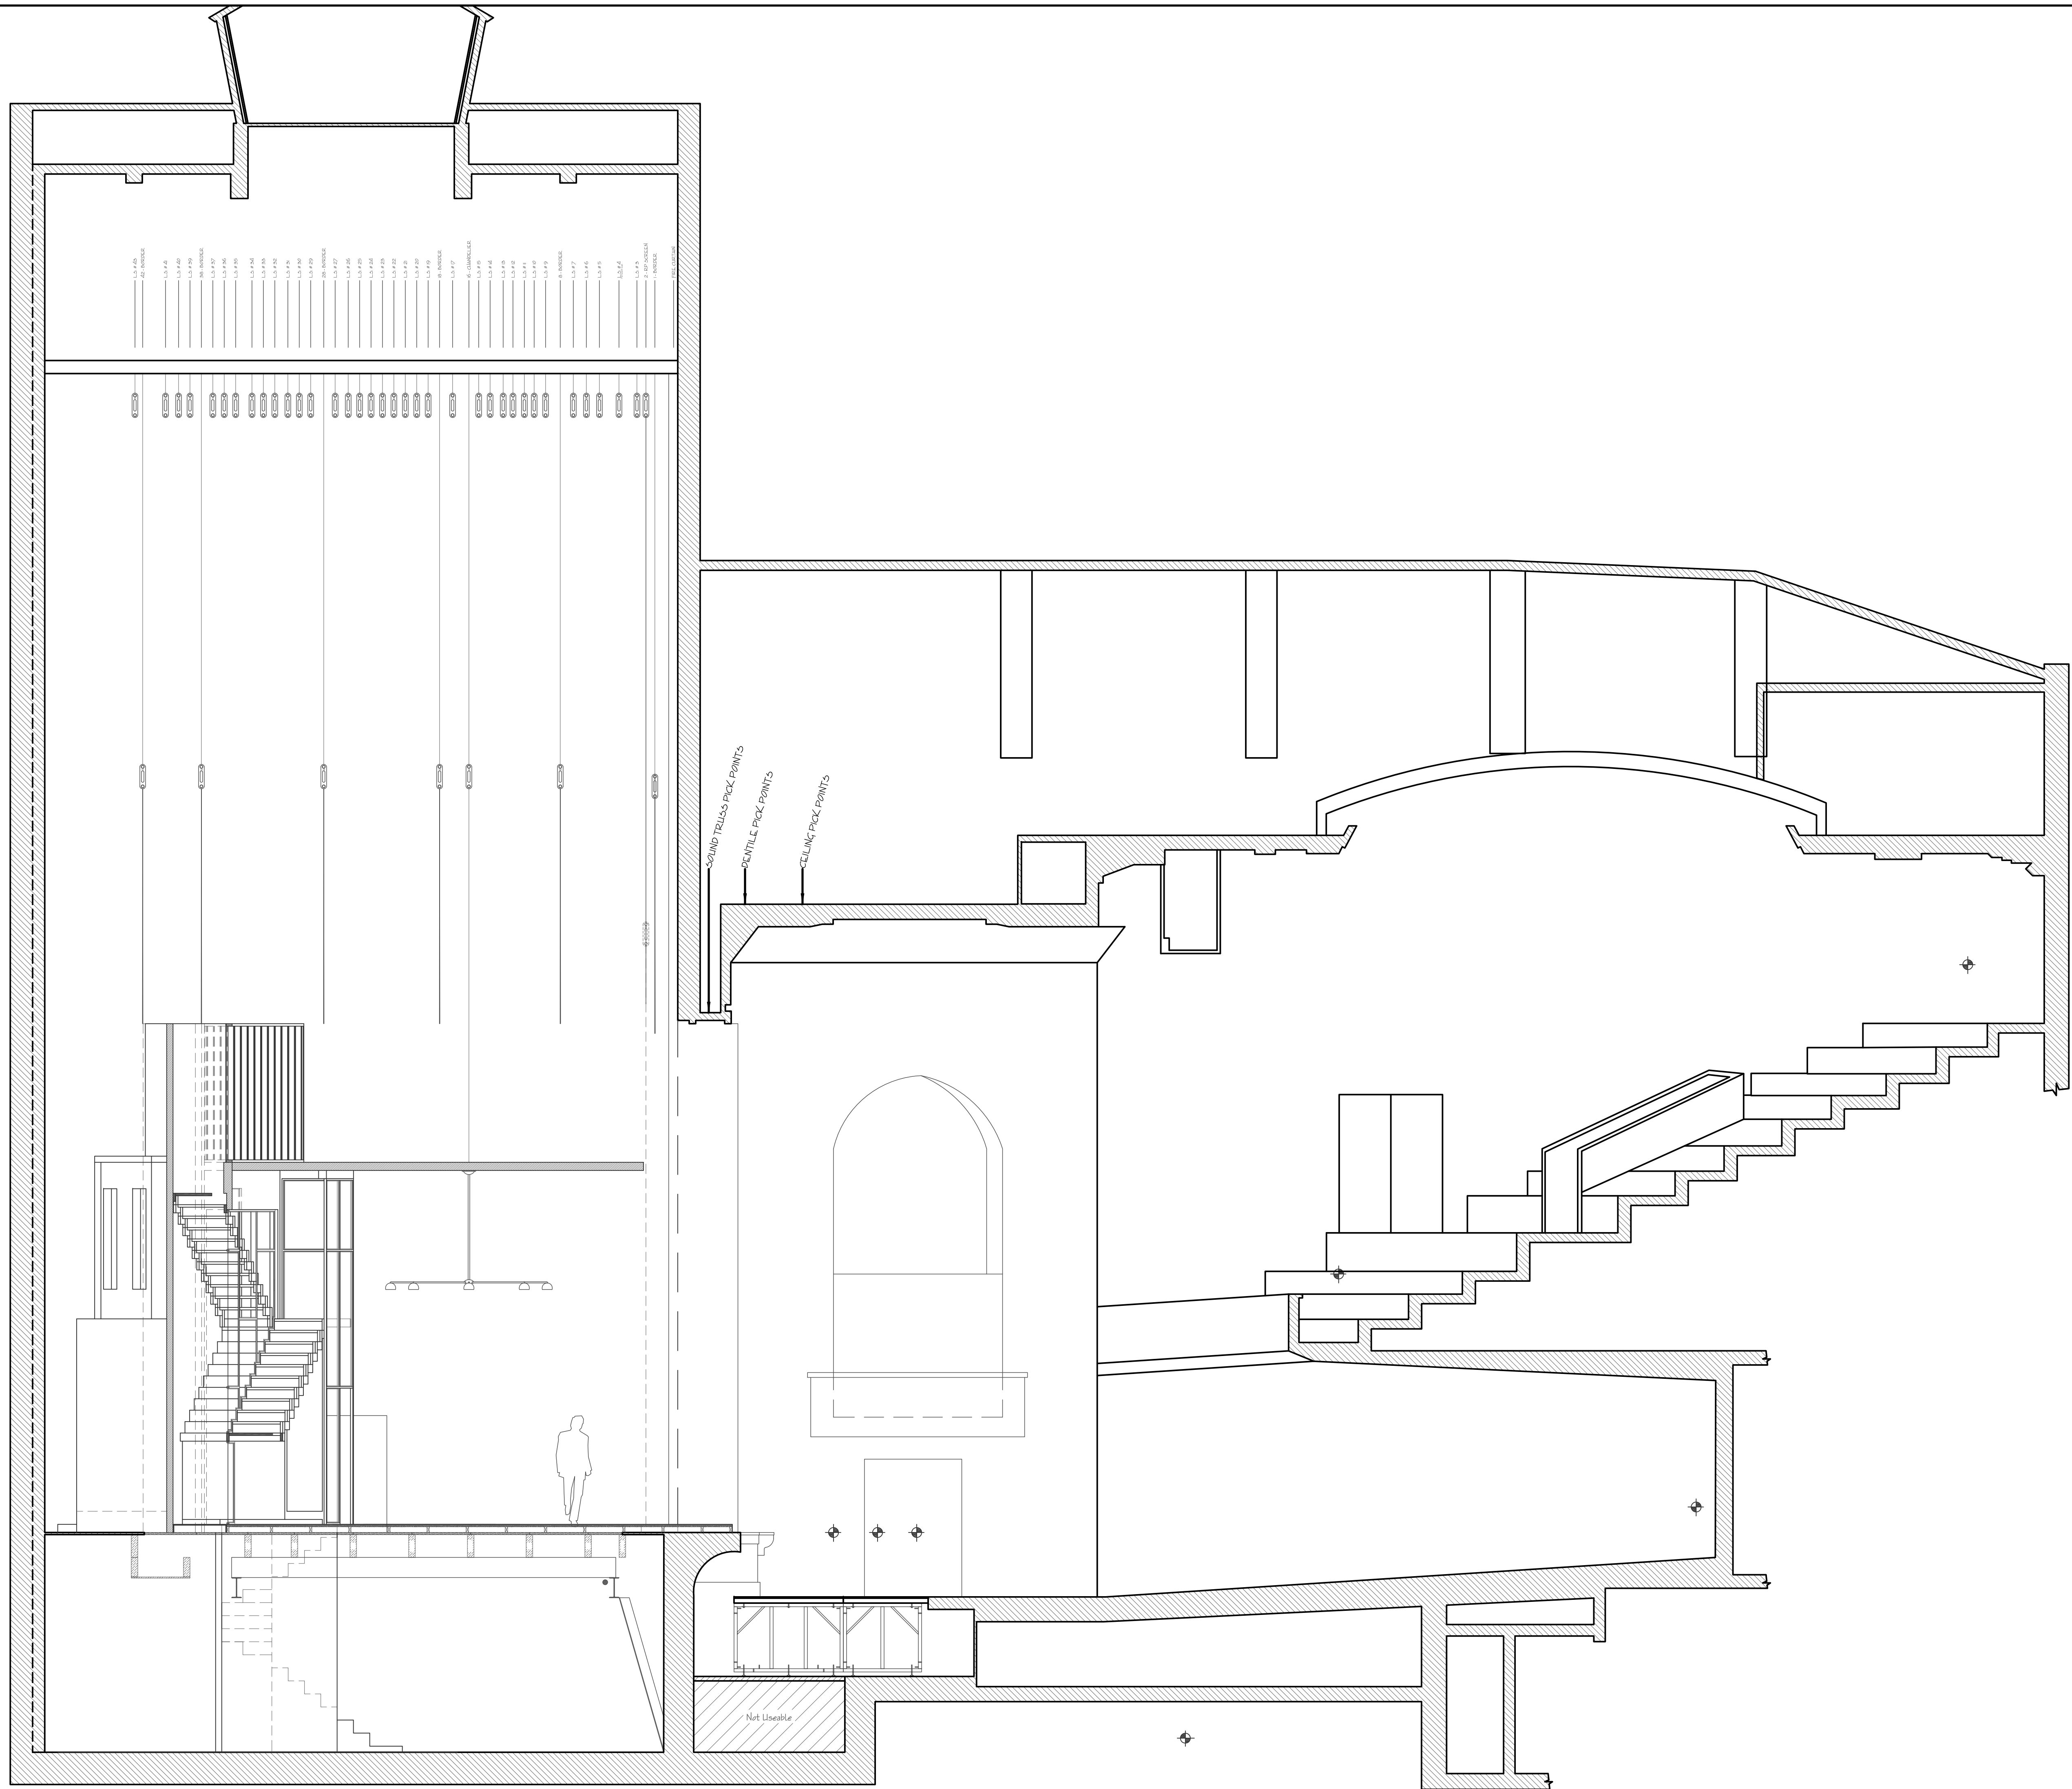

BID / BUILD

BUILD

IMPORTANT DISCLAIMER

THIS DRAWING REPRESENTS VISUAL CONCEPTS AND CONSTRUCTION SUGGESTIONS ONLY. IT DOES NOT REPLACE THE KNOWLEDGE AND ADVICE OF A LICENSED STRUCTURAL ENGINEER. THE DESIGNER, OR HIS STAFF, ARE NOT QUALIFIED TO DETERMINE THE STRUCTURAL SUITABILITY OF THE DESIGN AND WILL NOT ASSUME RESPONSIBILITY OR LIABILITY FOR IMPROPER ENGINEERING OR USE THAT RESULTS IN DAMAGE OR INJURY TO PERSONS OR PROPERTY.

GOD OF
CARNAGE

BY:
YASMINA REZA

BOSTON
UNIVERSITY
THEATRE

PRODUCER

HUNTINGTON THEATRE

DIRECTOR

DANIEL GOLDSTEIN

SET DESIGNER

DANE LAFFREY

LIGHTING DESIGNER

TYLER MICOLEAU

DRAWING

SL CENTER
LINE SECTION

DATE

11/10/2011

VERSION



2.0

PLATE / OF

2 / 5

SCALE

1/4" = 1'-0"

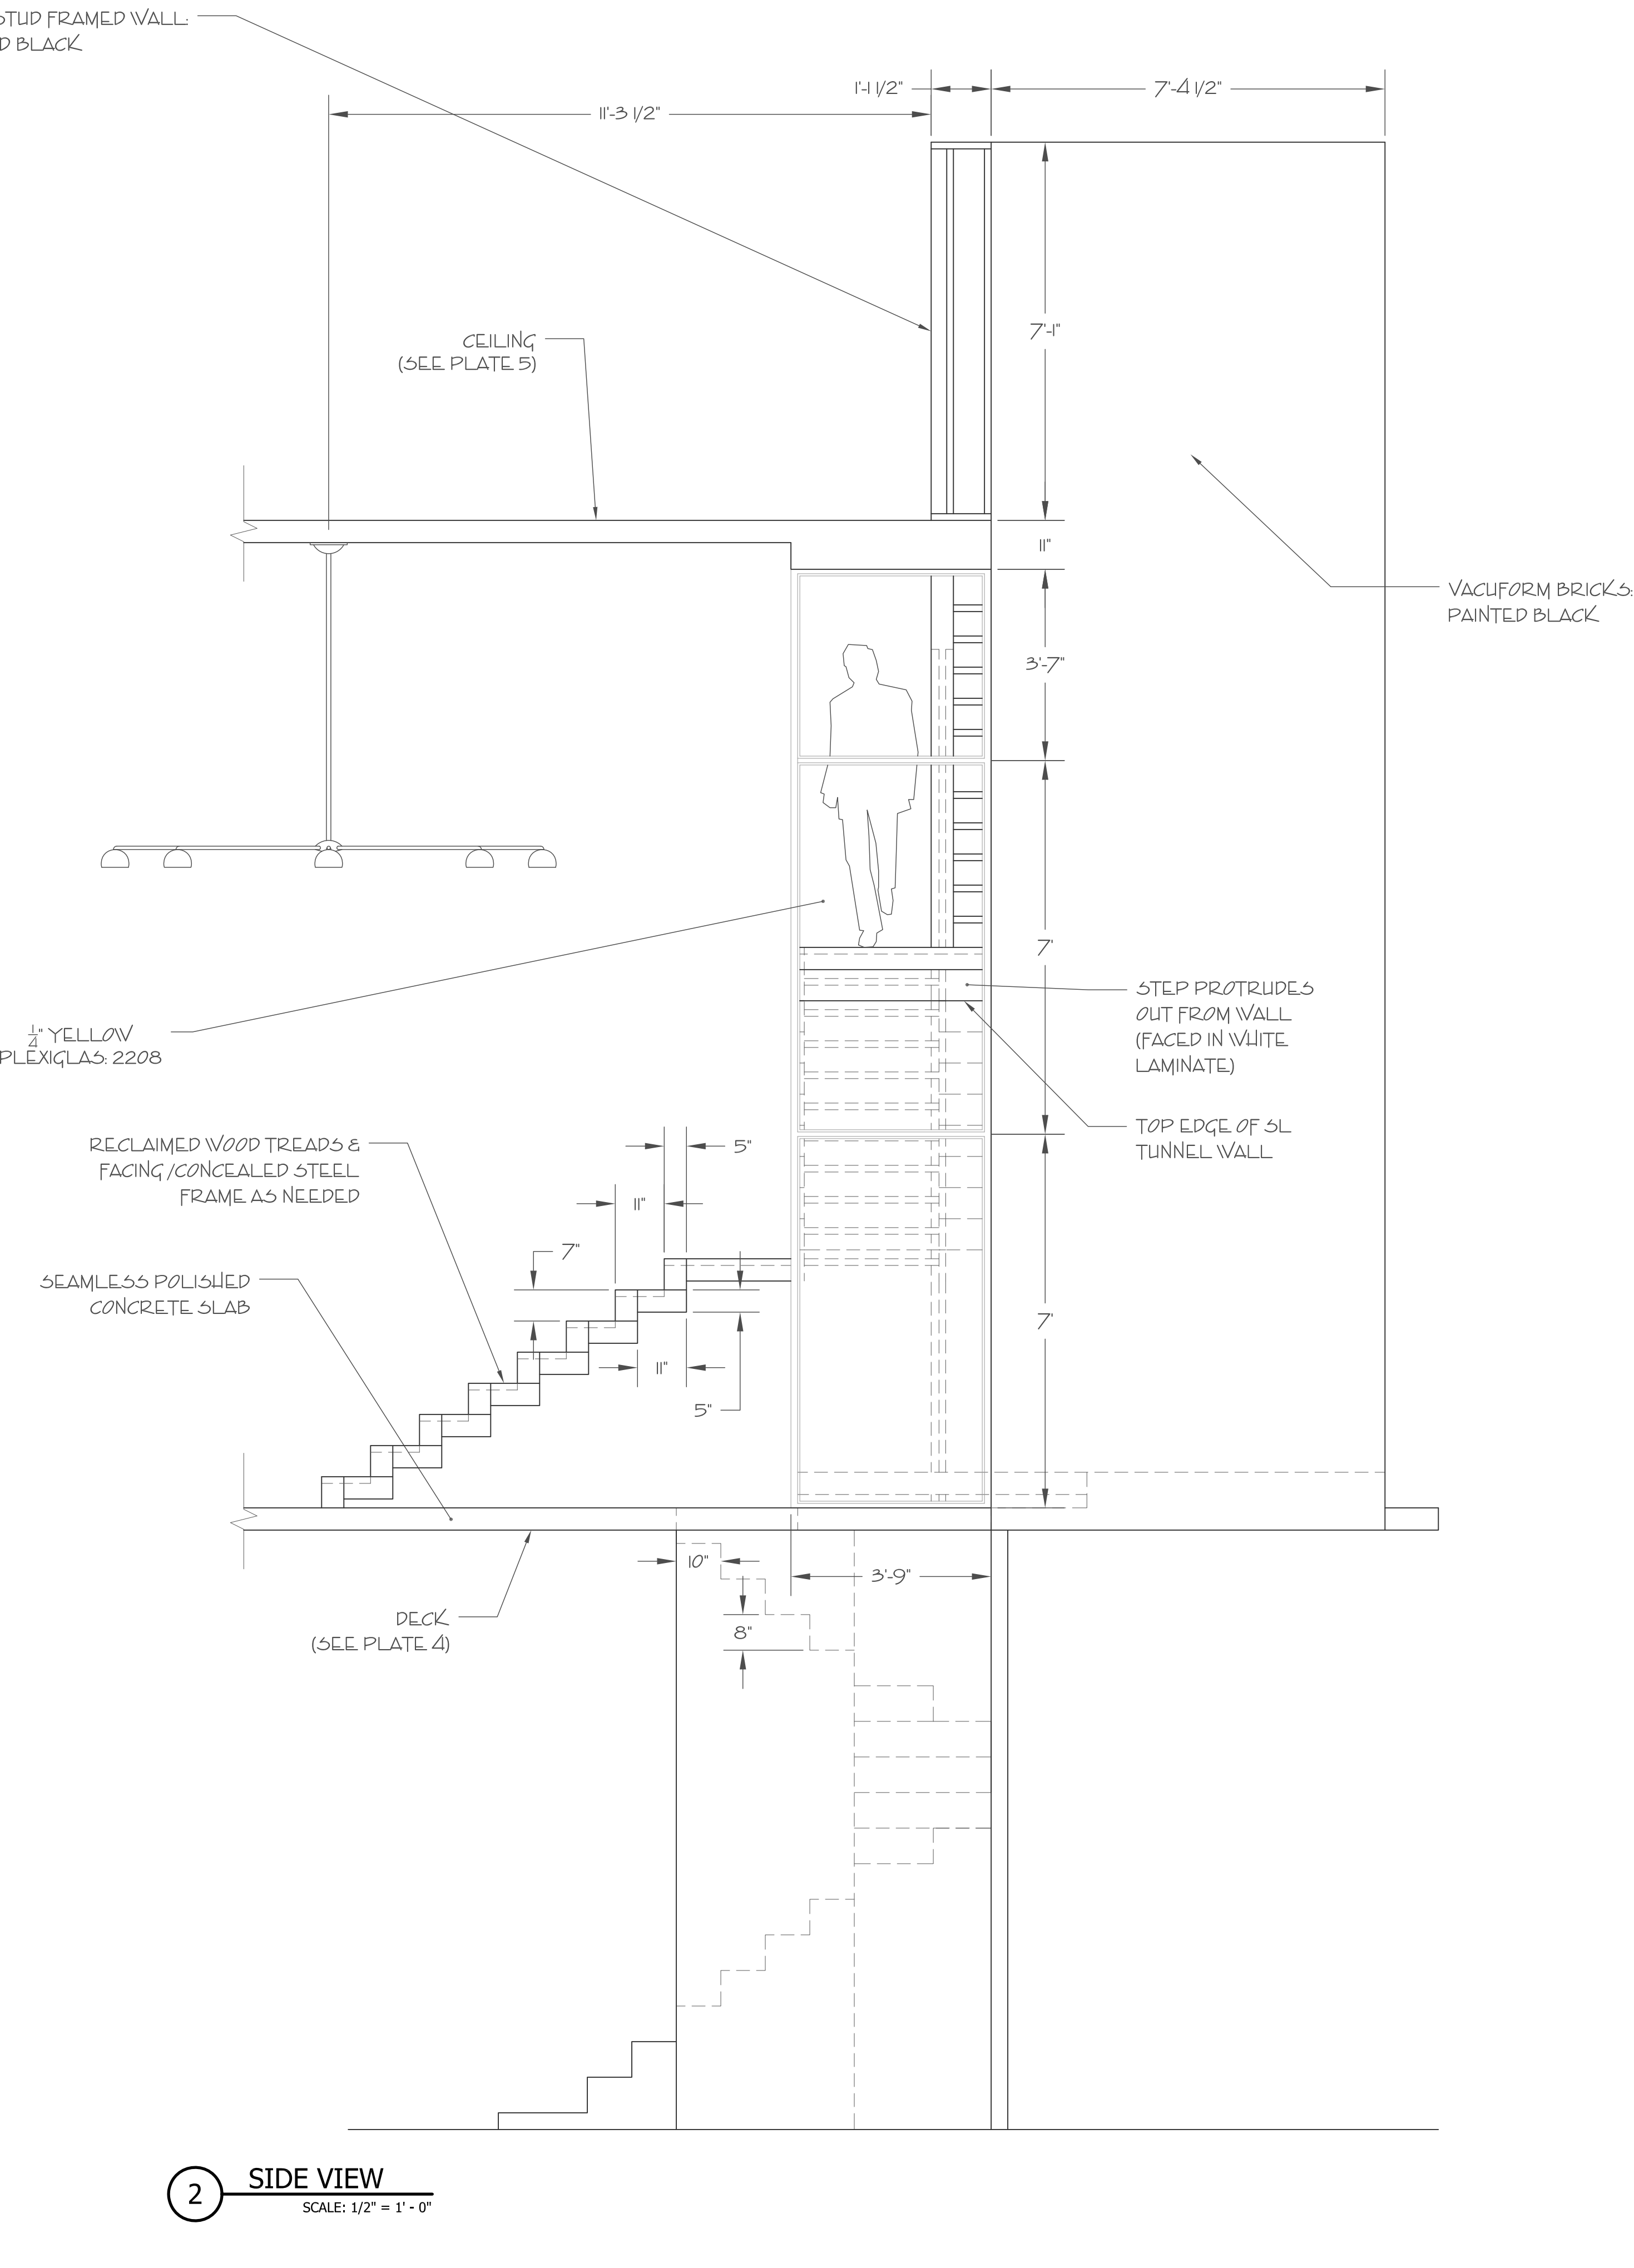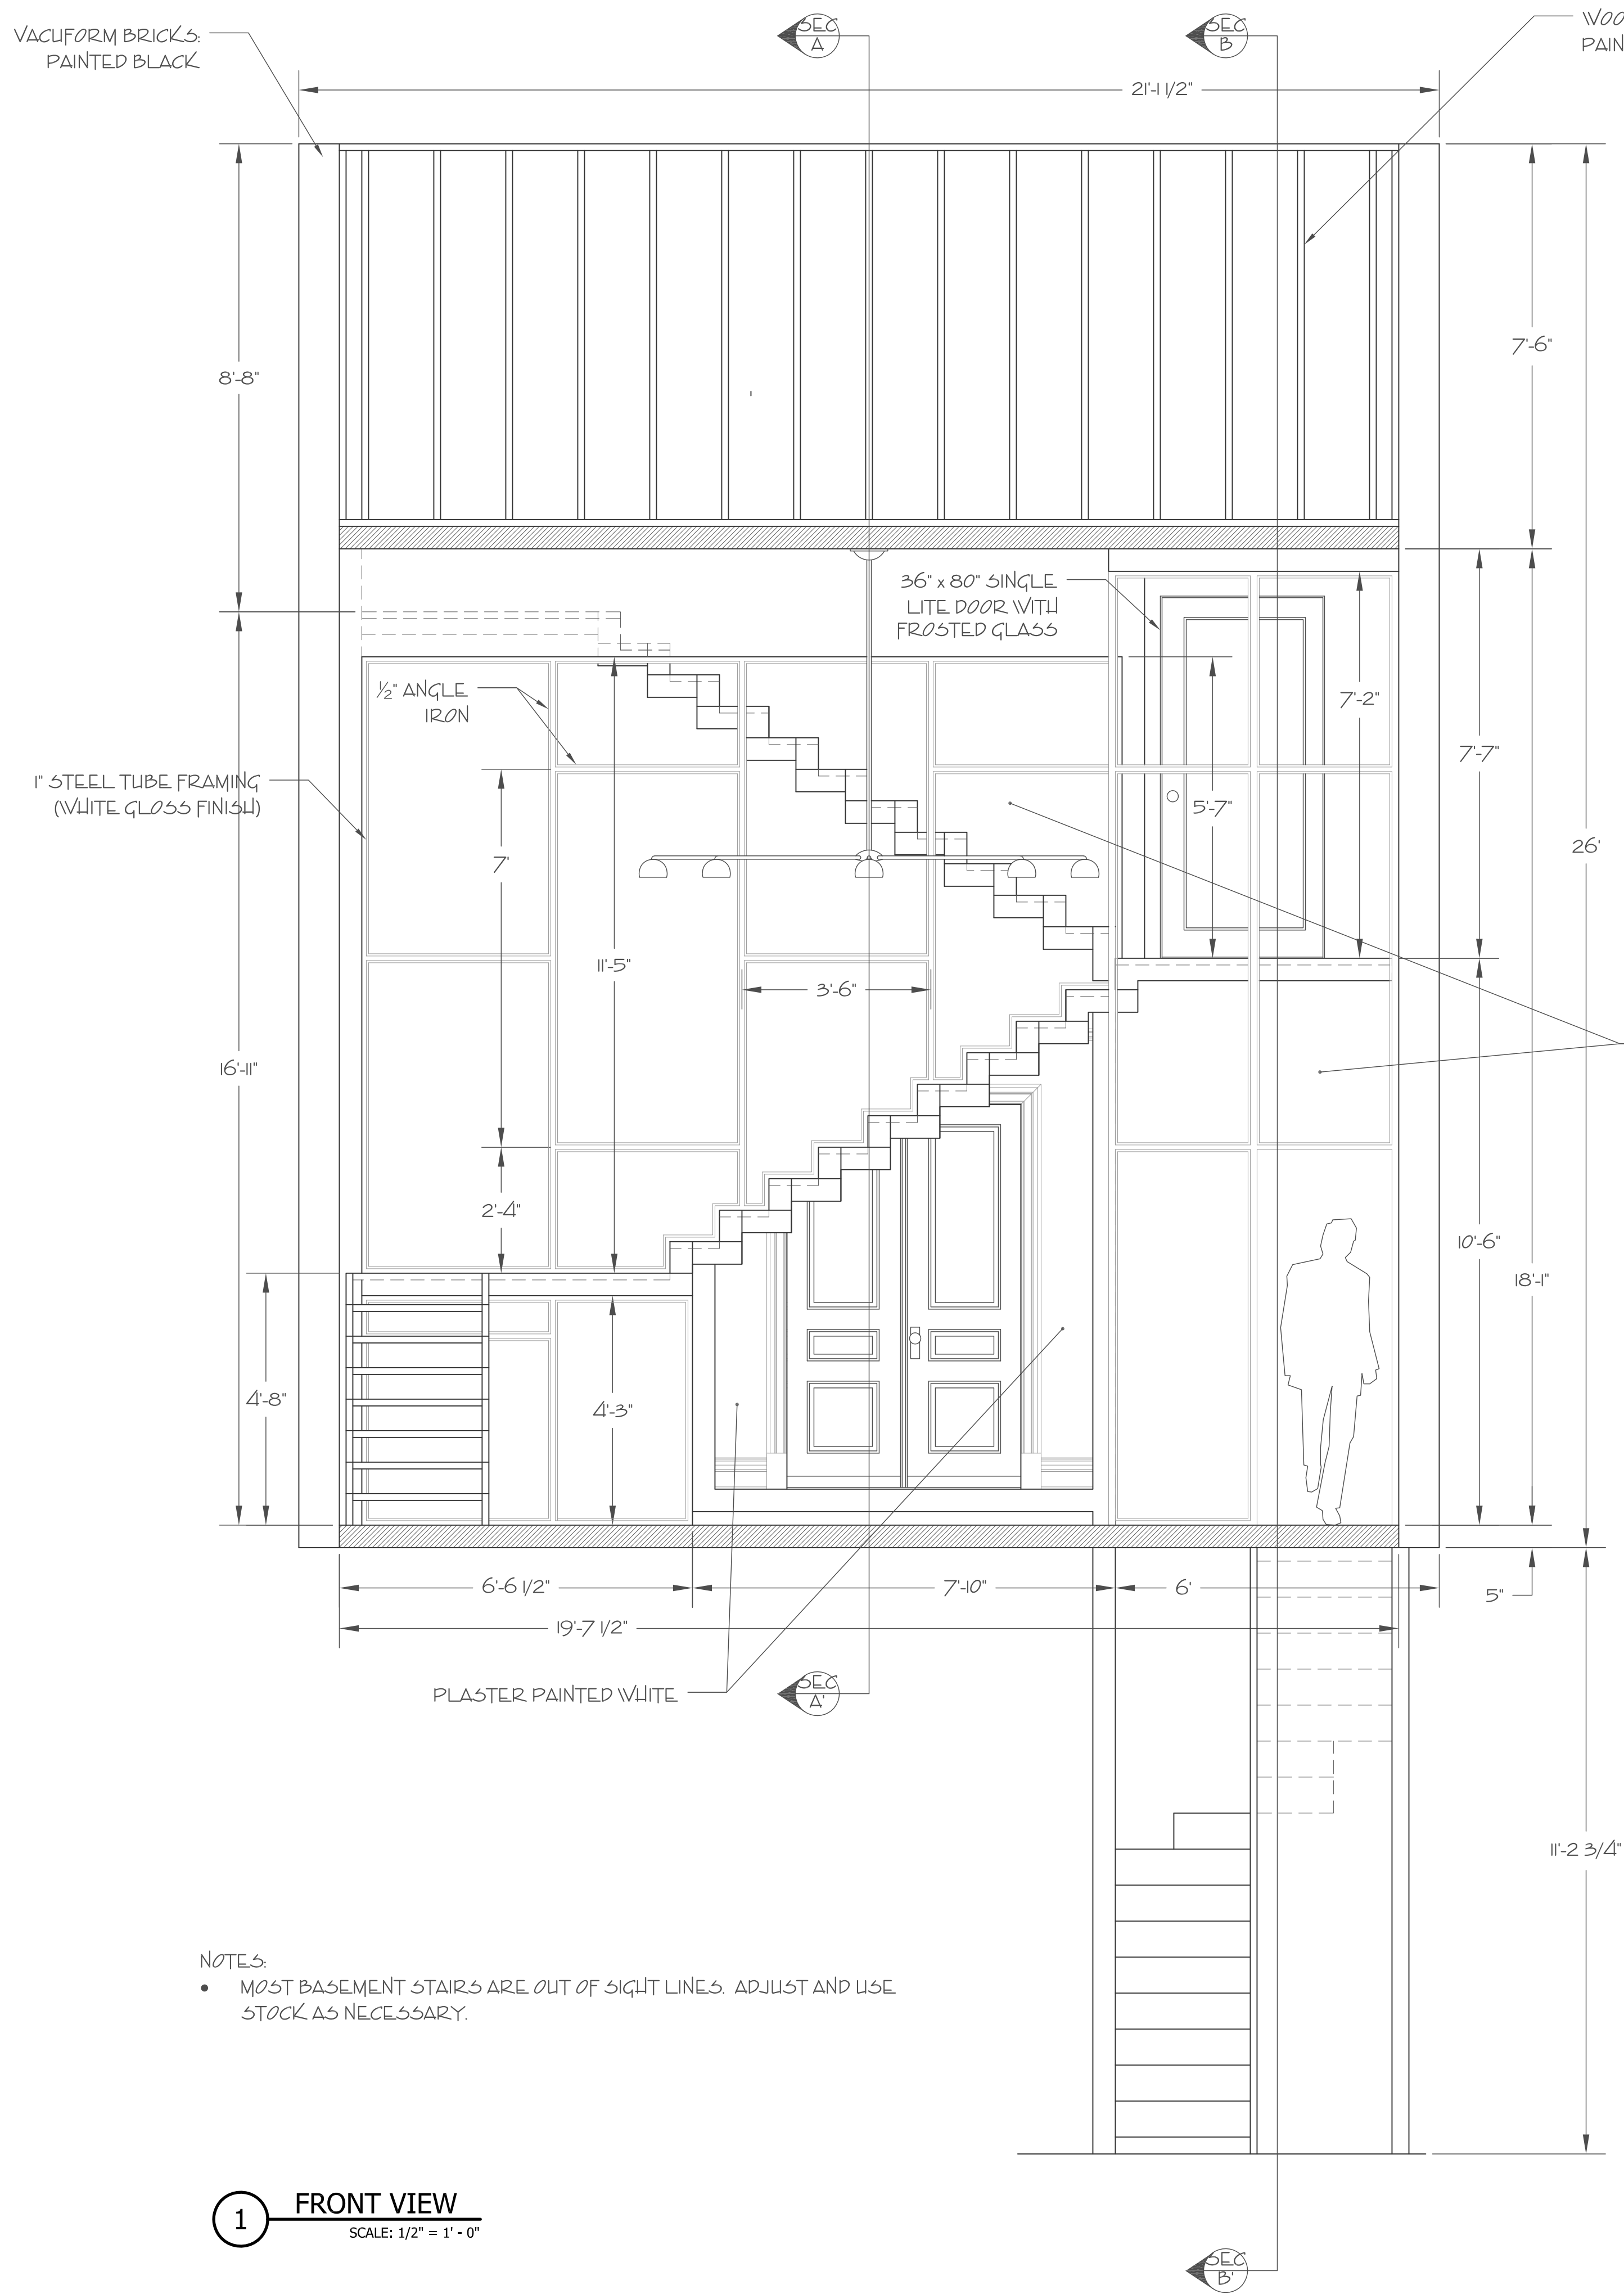

NOTES:


- MOST BASEMENT STAIRS ARE OUT OF SIGHT LINES. ADJUST AND USE STOCK AS NECESSARY.

1 FRONT VIEW
SCALE: 1/2" = 1'-0"

2 SIDE VIEW
SCALE: 1/2" = 1'-0"

DANE LAFFREY
set and costume designer

WWW.DANELAFFREY.COM

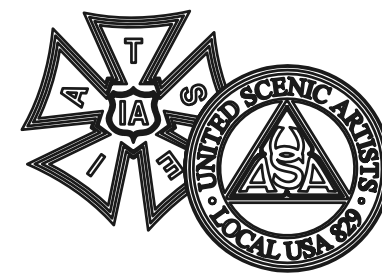

BID / BUILD

BUILD

IMPORTANT DISCLAIMER

THIS DRAWING REPRESENTS VISUAL CONCEPTS AND CONSTRUCTION SUGGESTIONS ONLY. IT DOES NOT REPLACE THE KNOWLEDGE AND ADVICE OF A LICENSED STRUCTURAL ENGINEER. THE DESIGNER, OR HIS STAFF, ARE NOT QUALIFIED TO DETERMINE THE STRUCTURAL SUITABILITY OF THE DESIGN AND WILL NOT ASSUME RESPONSIBILITY OR LIABILITY FOR IMPROPER ENGINEERING OR USE THAT RESULTS IN DAMAGE OR INJURY TO PERSONS OR PROPERTY.

GOD OF
CARNAGE

BY:
YASMINA REZA

BOSTON
UNIVERSITY
THEATRE

PRODUCER
HUNTINGTON THEATRE

DIRECTOR
DANIEL GOLDSTEIN

SET DESIGNER
DANE LAFFREY

LIGHTING DESIGNER
TYLER MICOLEAU

DRAWING
WALL

DATE
11/14/2011




VERSION
2.2

PLATE / OF


3a/5

SCALE

1/2" = 1'-0"

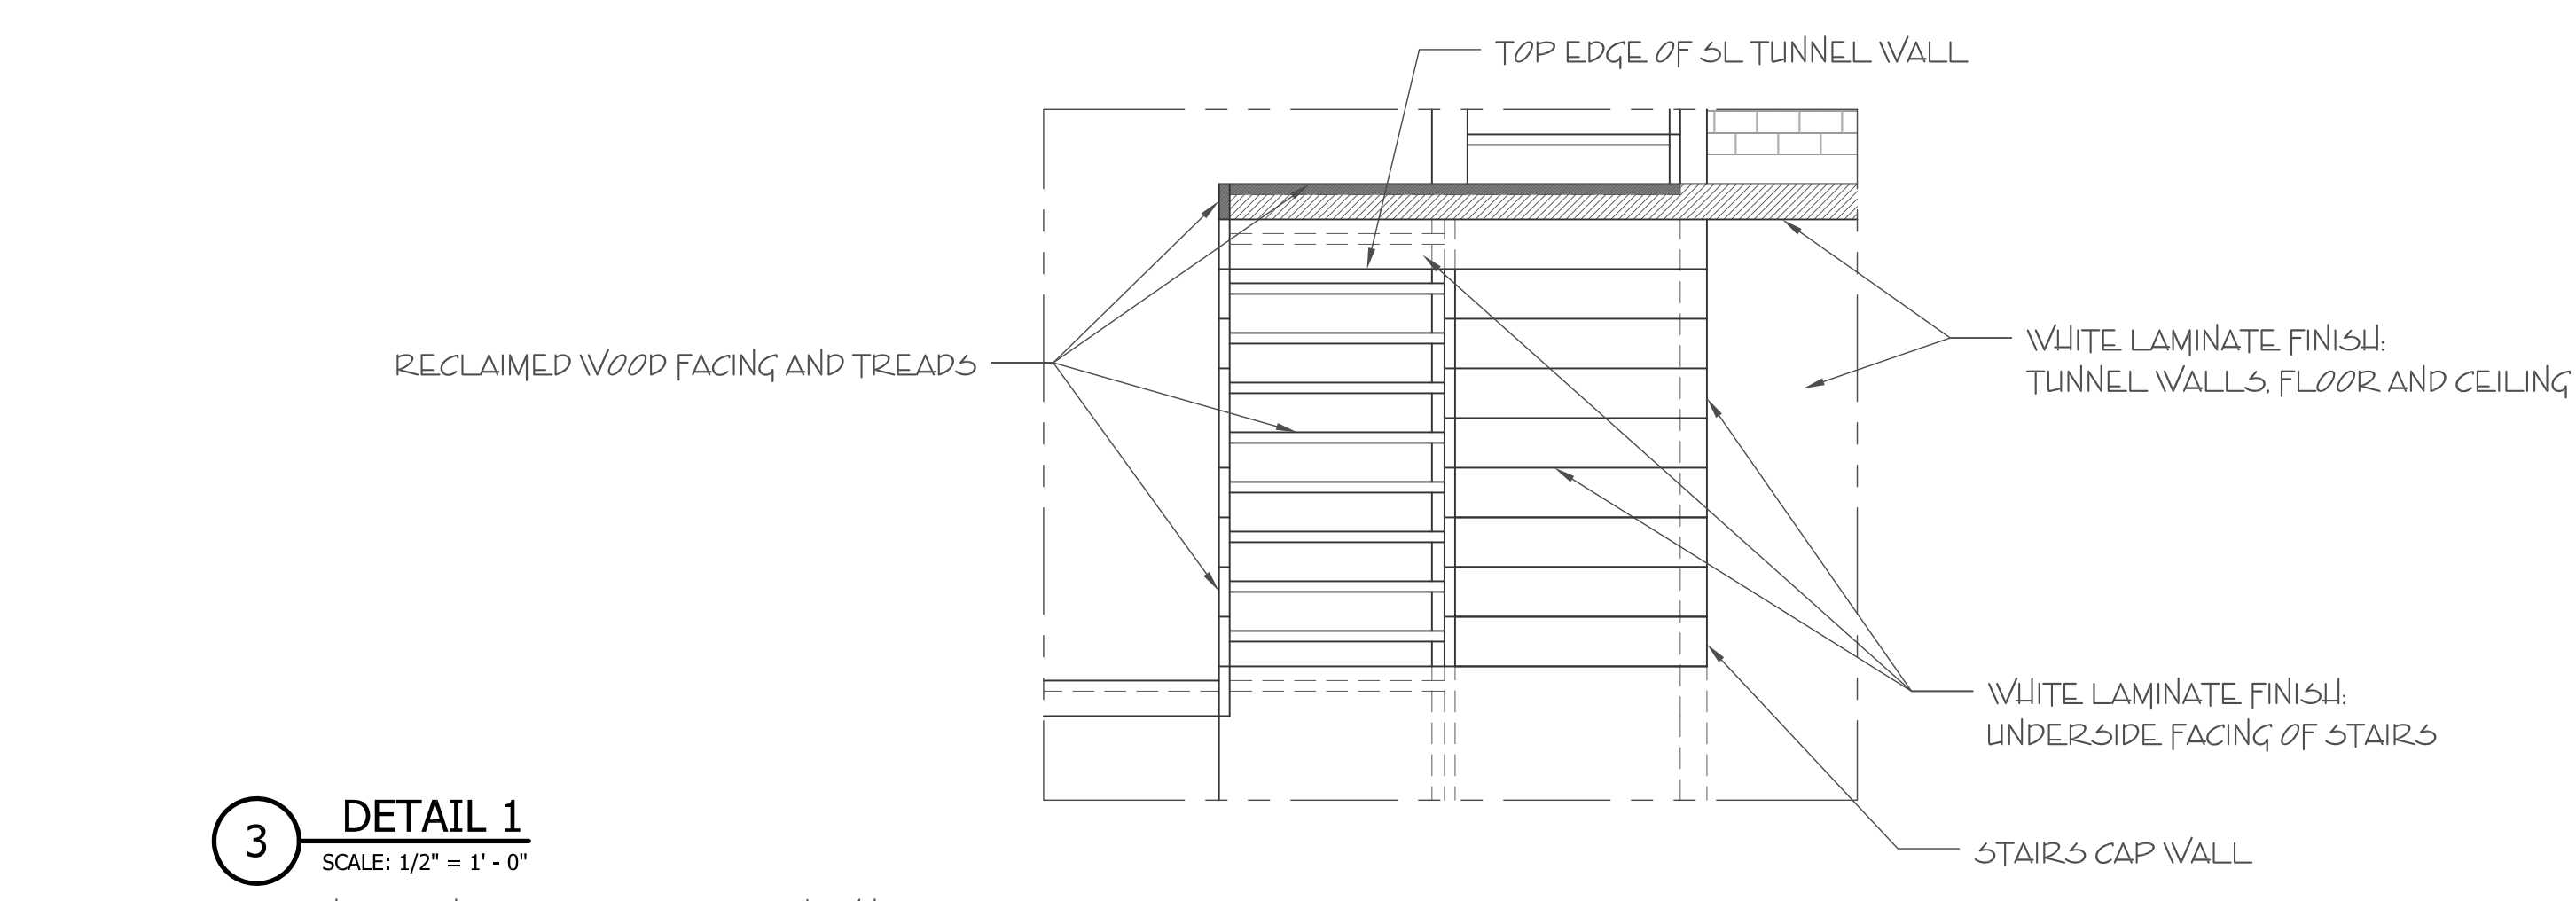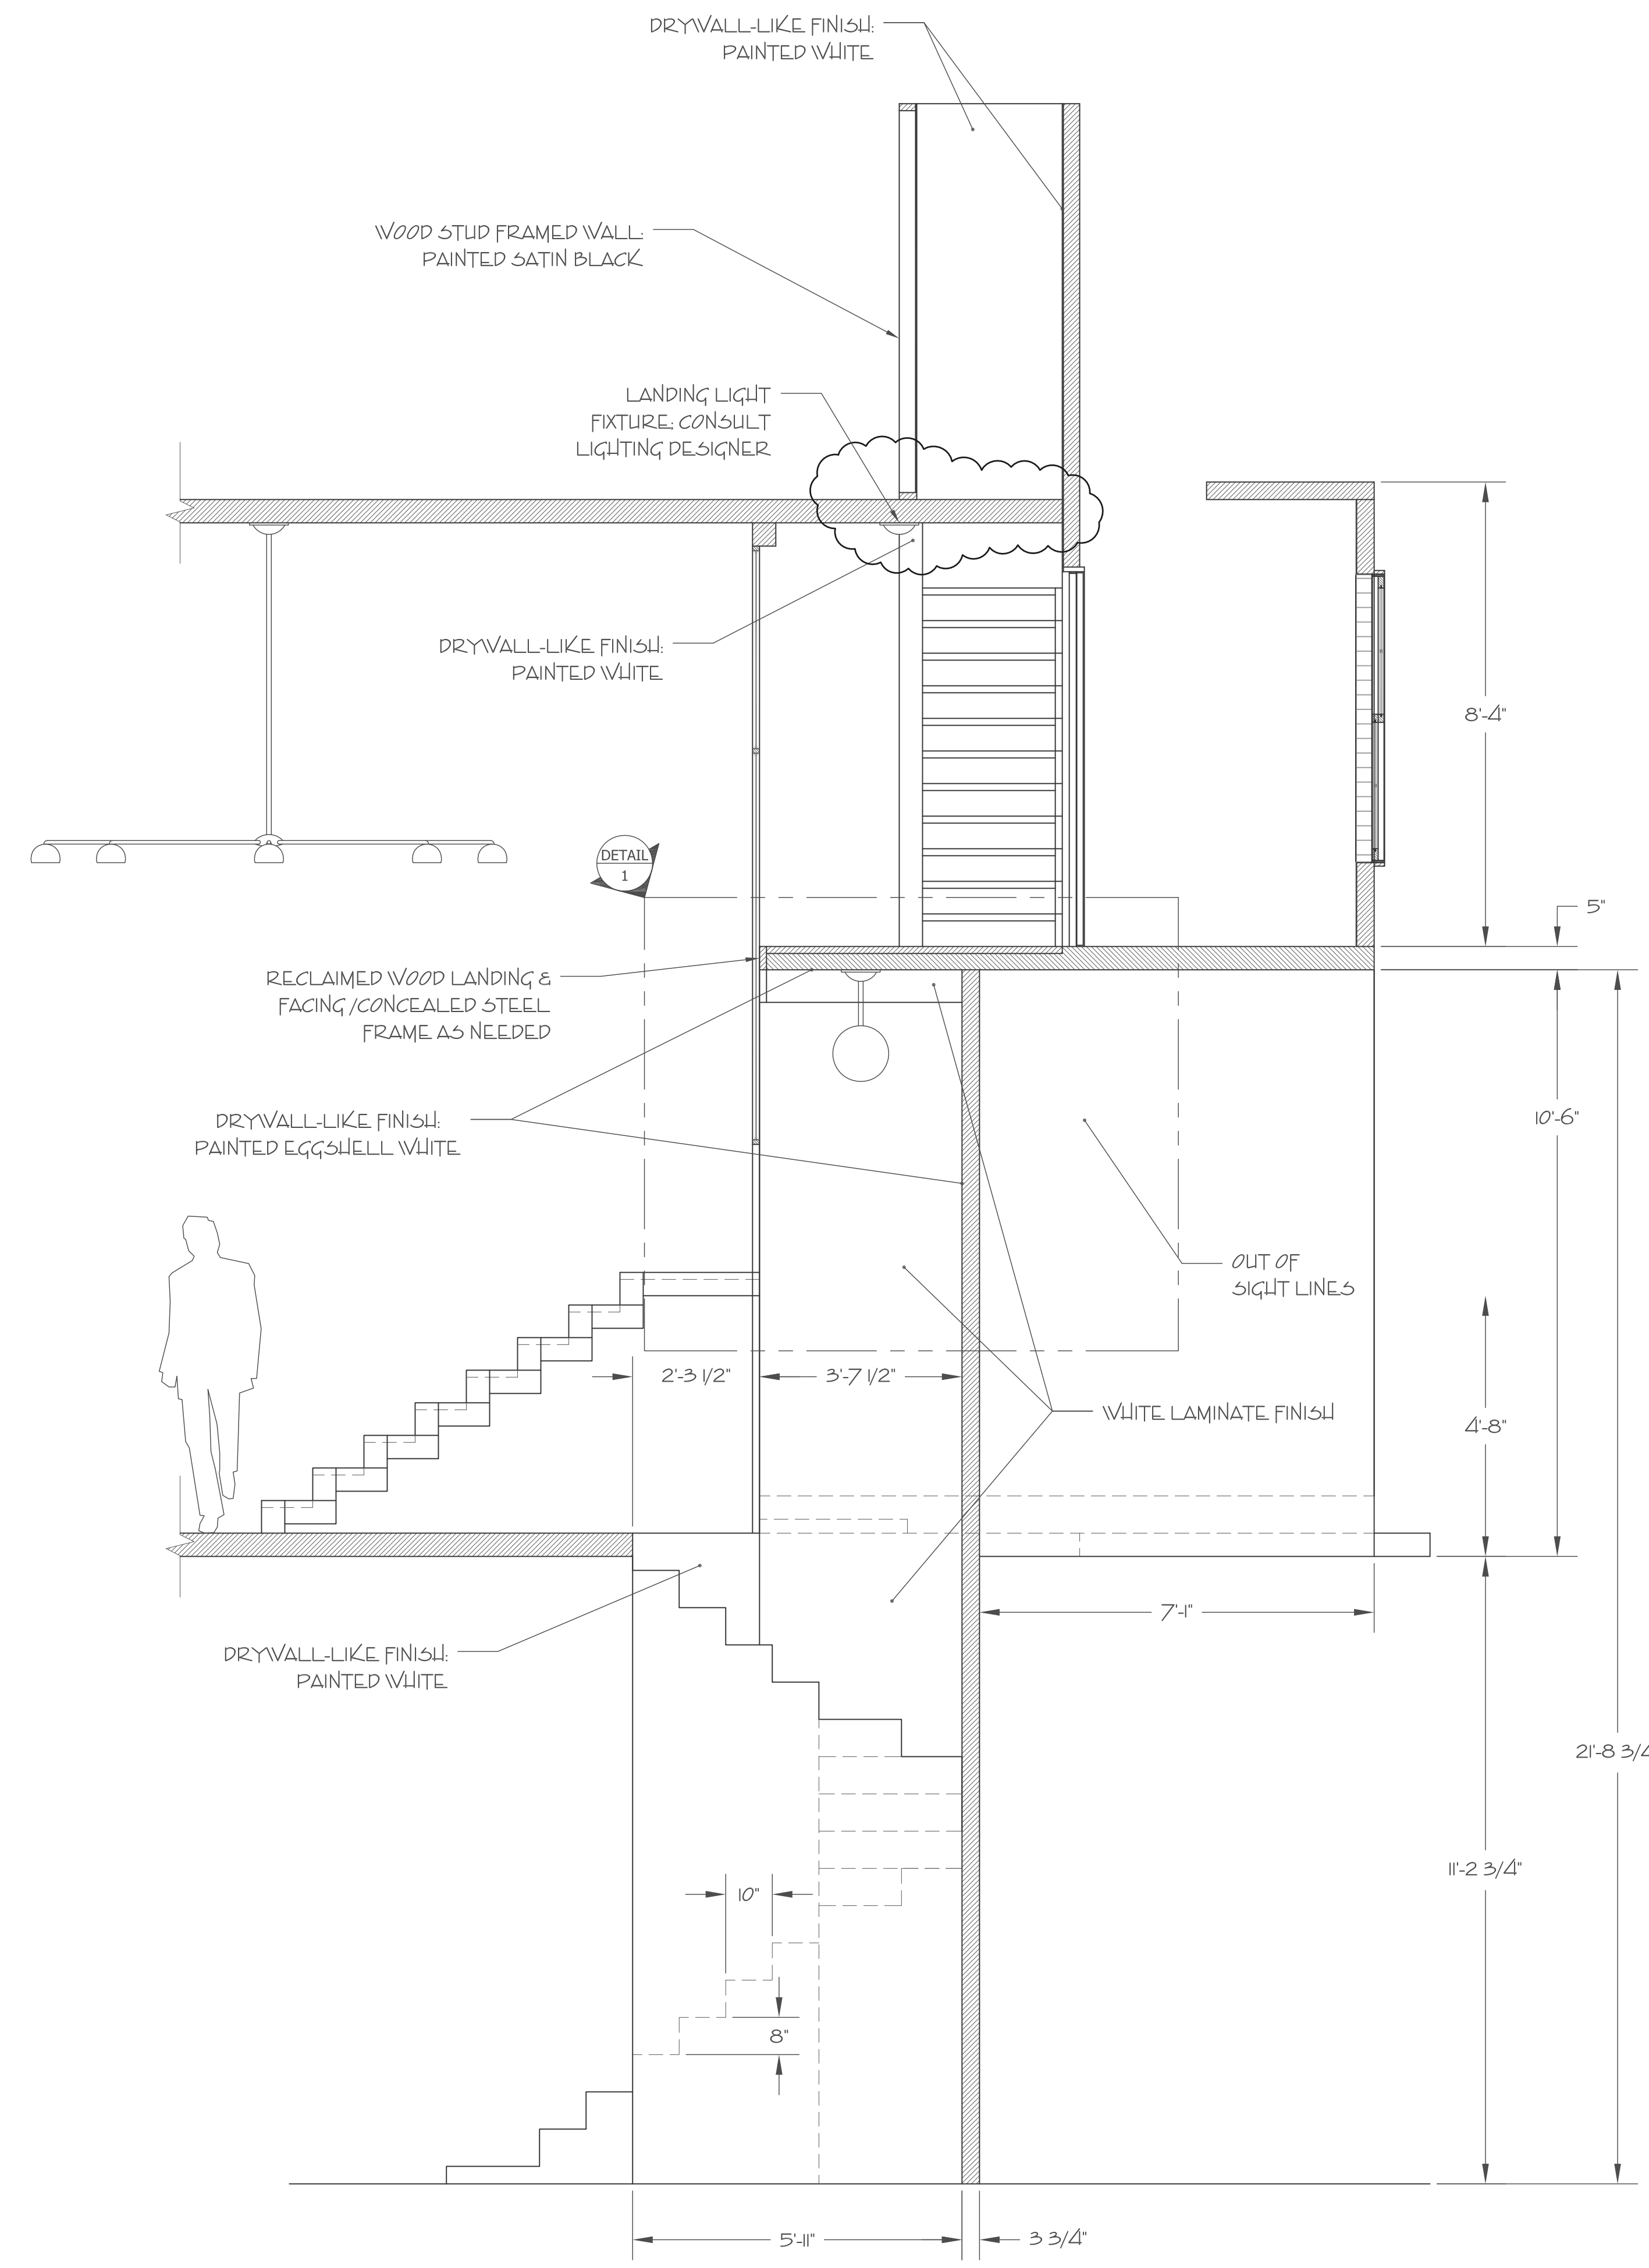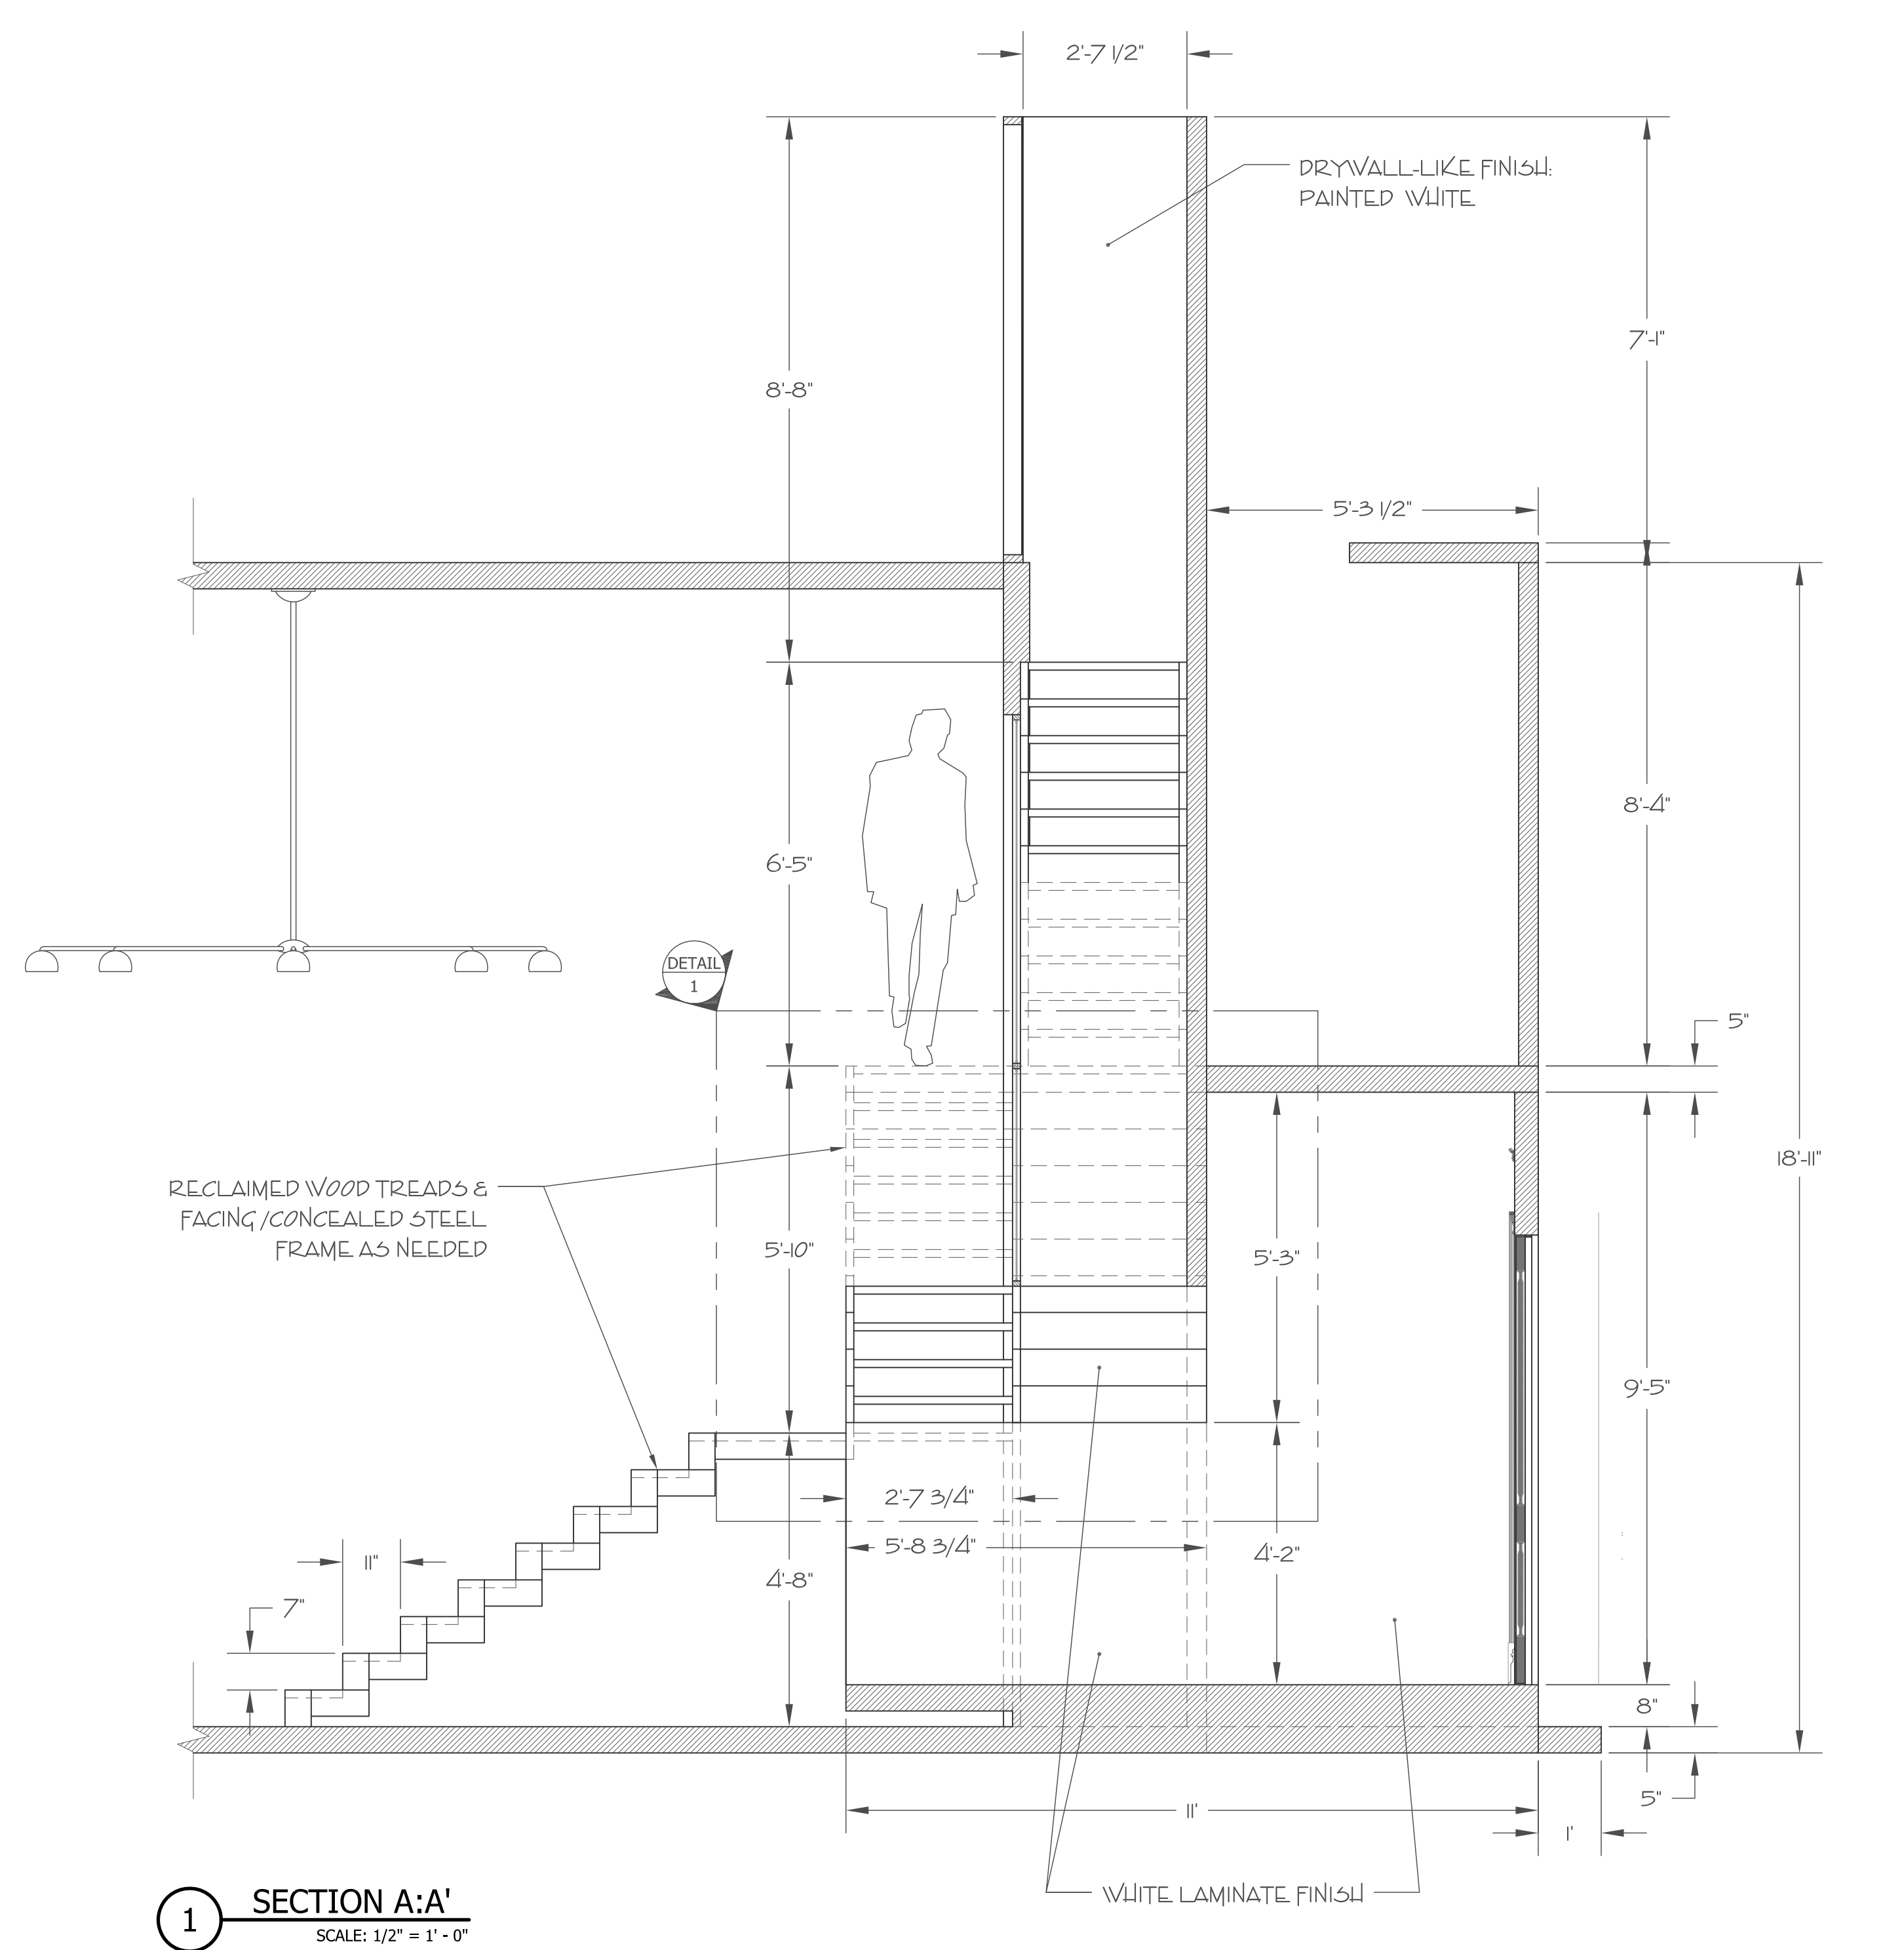

DANE LAFFREY
set and costume designer
WWW.DANELAFFREY.COM

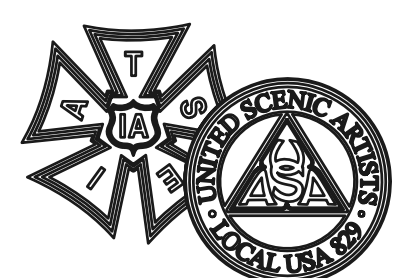

BID / BUILD
BUILD

IMPORTANT DISCLAIMER

THIS DRAWING REPRESENTS VISUAL CONCEPTS AND CONSTRUCTION SUGGESTIONS ONLY. IT DOES NOT REPLACE THE KNOWLEDGE AND ADVICE OF A LICENSED STRUCTURAL ENGINEER. THE DESIGNER, OR HIS STAFF, ARE NOT QUALIFIED TO DETERMINE THE STRUCTURAL SUITABILITY OF THE DESIGN AND WILL NOT ASSUME RESPONSIBILITY OR LIABILITY FOR IMPROPER ENGINEERING OR USE THAT RESULTS IN DAMAGE OR INJURY TO PERSONS OR PROPERTY.

GOD OF CARNAGE

BY:
YASMINA REZA

BOSTON
UNIVERSITY
THEATRE

PRODUCER
HUNTINGTON THEATRE

DIRECTOR
DANIEL GOLDSTEIN

SET DESIGNER
DANE LAFFREY

LIGHTING DESIGNER
TYLER MICOLEAU

DRAWING

WALL:
SECTION VIEWS

DATE
11/15/2011

VERSION
2.3

PLATE / OF

3b/5

SCALE
1/2" = 1'-0"

BUILD

THIS DRAWING REPRESENTS VISUAL CONCEPTS AND CONSTRUCTION SUGGESTIONS ONLY. IT DOES NOT REPLACE THE KNOWLEDGE AND ADVICE OF A LICENSED STRUCTURAL ENGINEER. THE DESIGNER, OR HIS STAFF, ARE NOT QUALIFIED TO DETERMINE THE STRUCTURAL SUITABILITY OF THE DESIGN AND WILL NOT ASSUME RESPONSIBILITY OR LIABILITY FOR IMPROPER ENGINEERING OR USE THAT RESULTS IN DAMAGE OR INJURY TO PERSONS OR PROPERTY.

BY:
YASMINA REZA

BOSTON
UNIVERSITY
THEATRE




LIGHTING DESIGNER
TYLER MICOLEAU


DRAWING

WALL:
SECTION VIEWS


DATE	VERSION
11/15/2011	2.2

3c/5

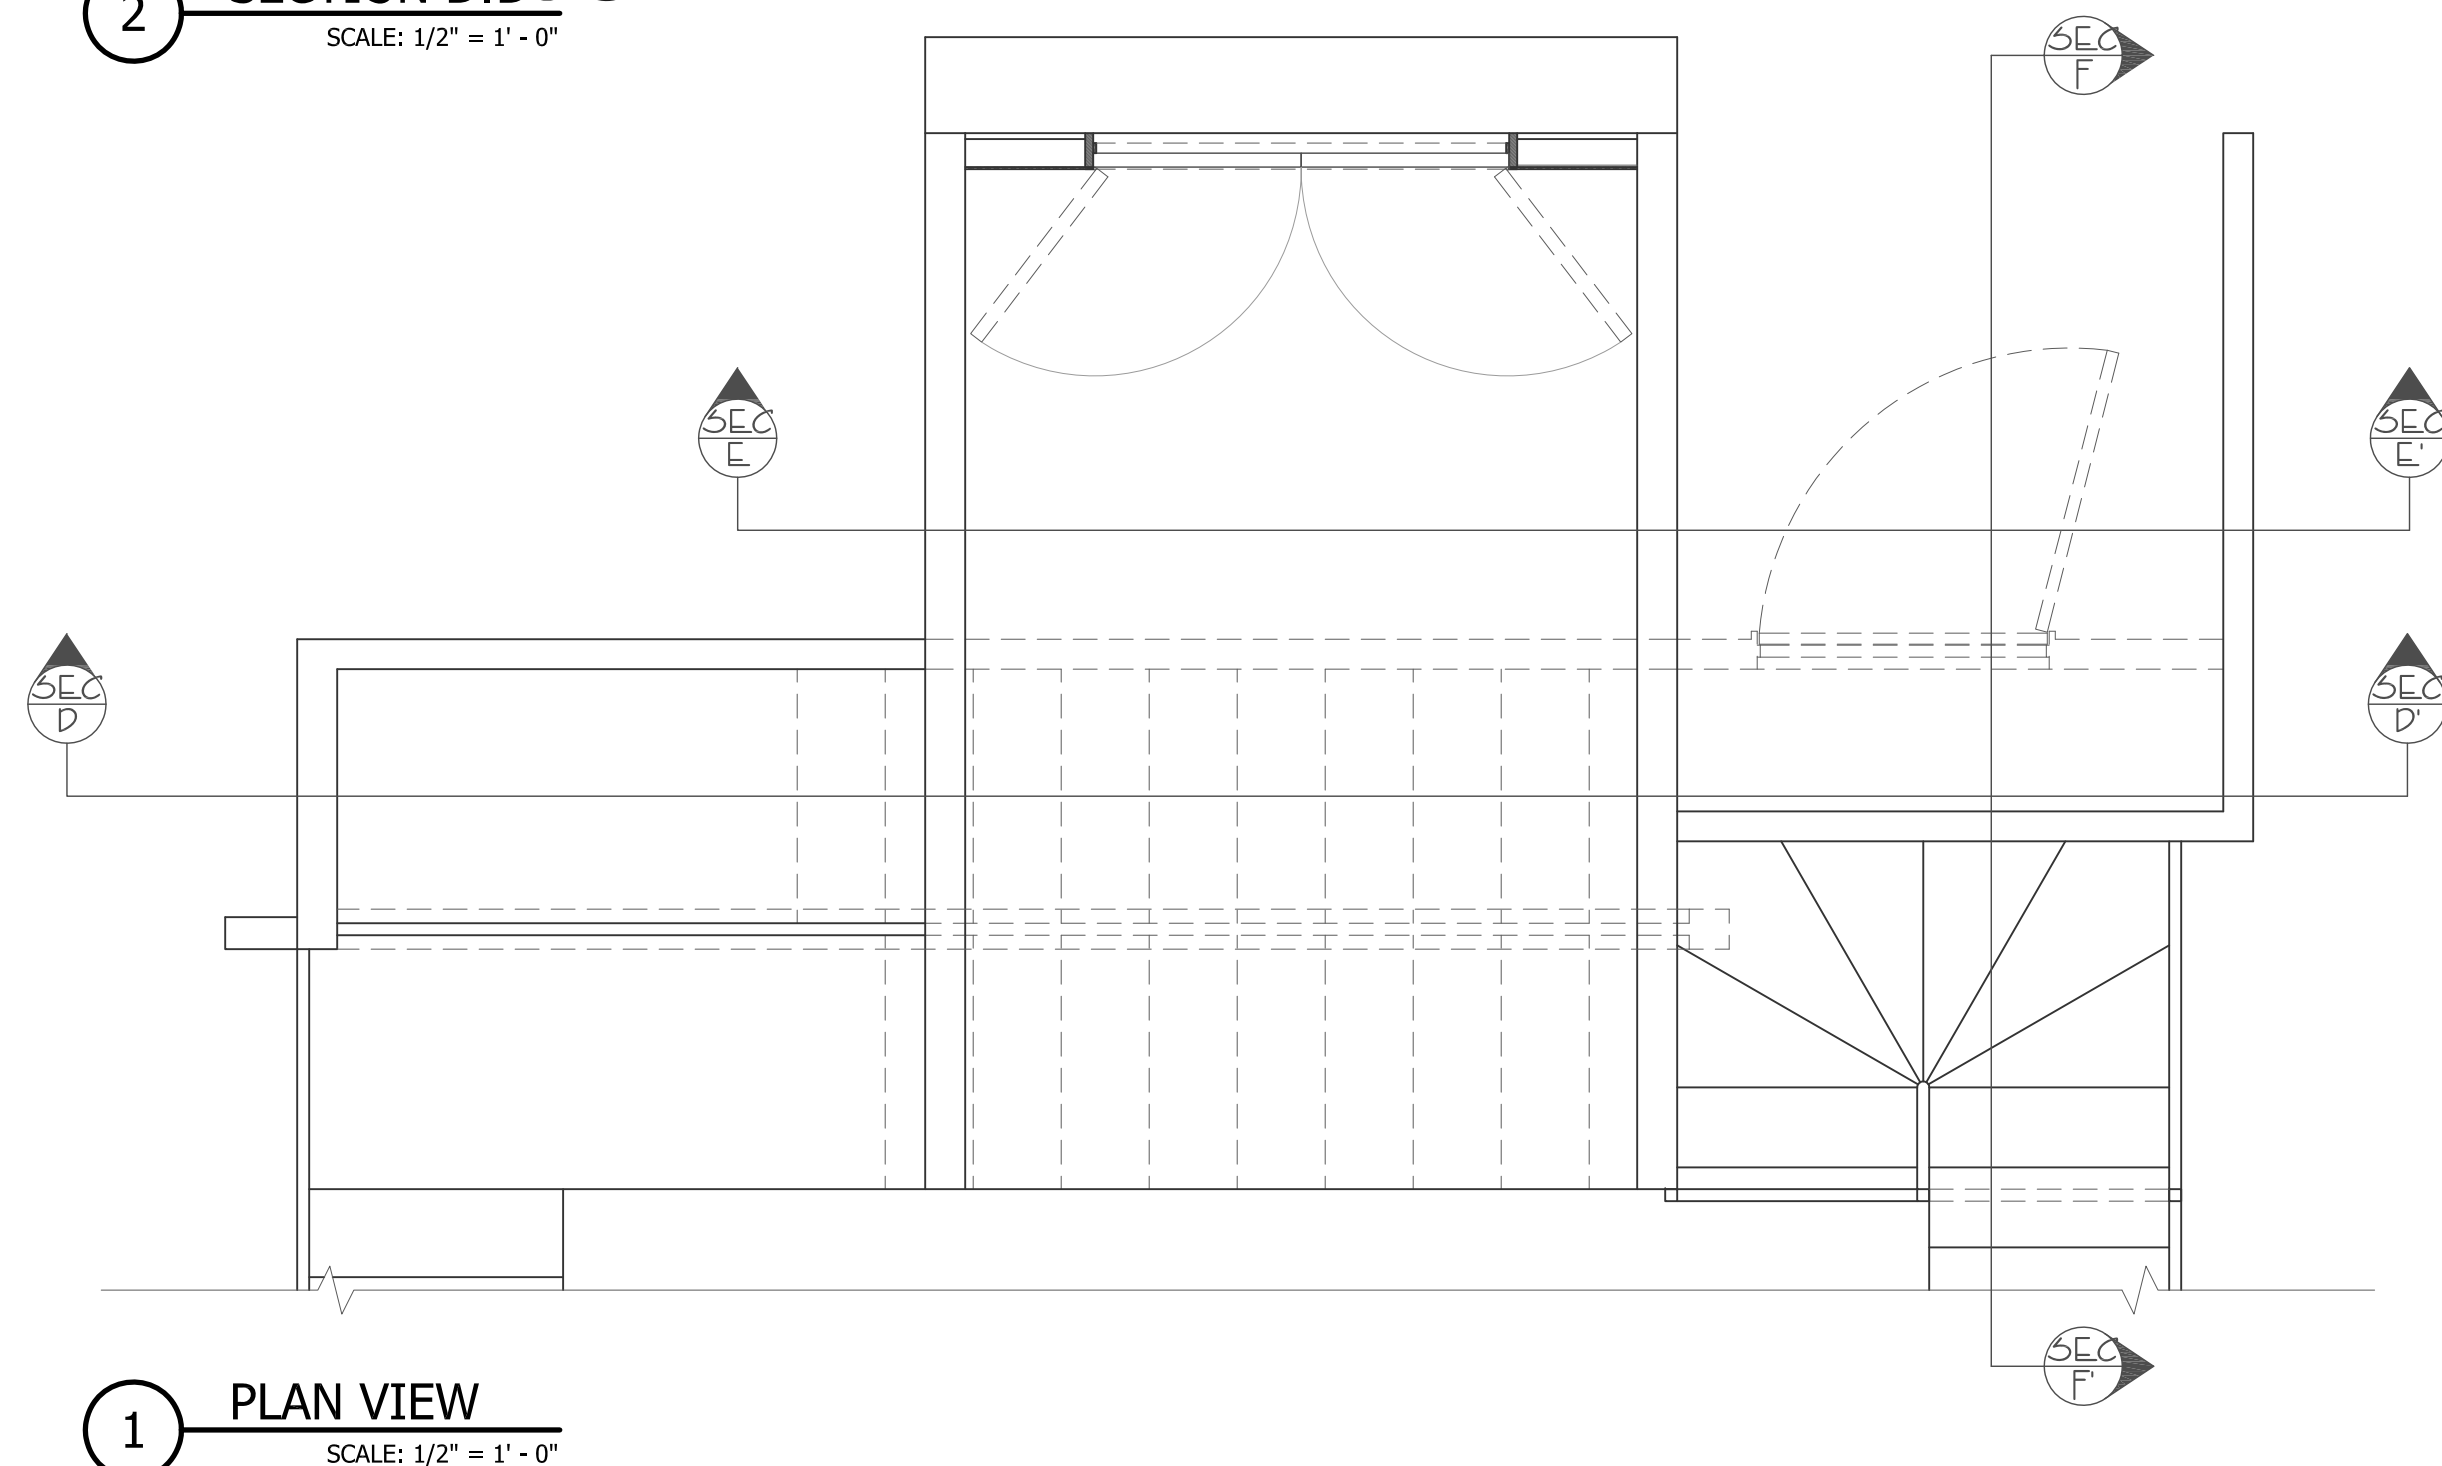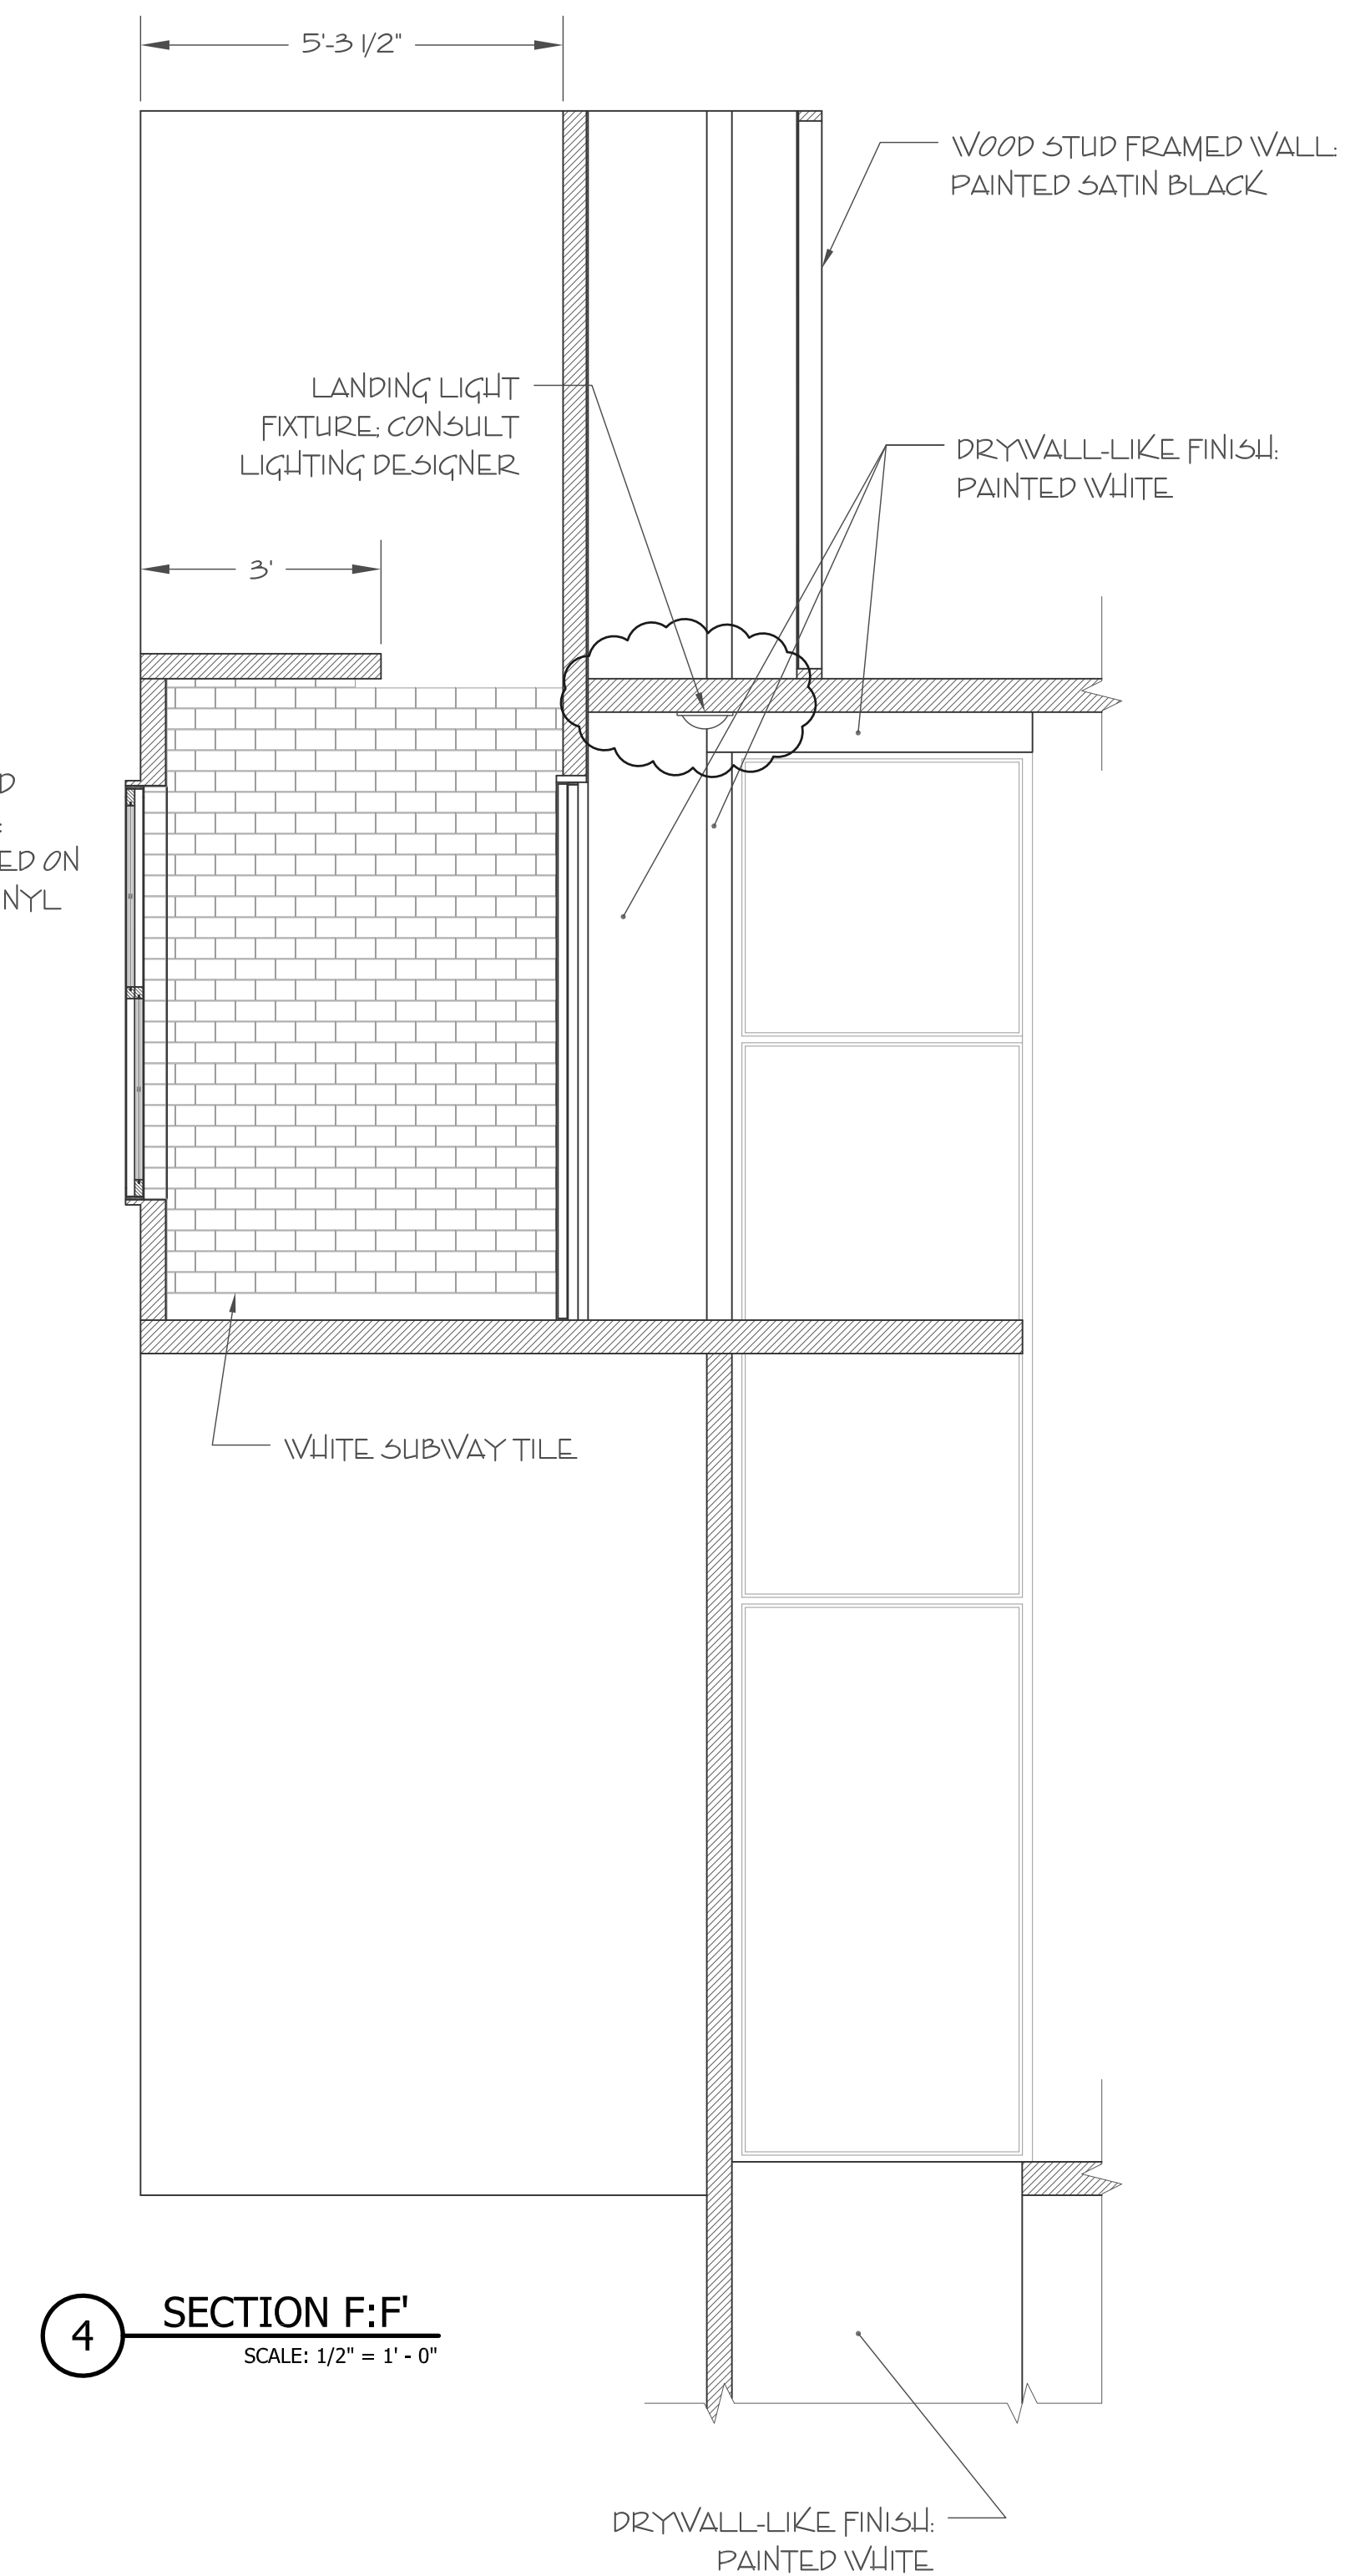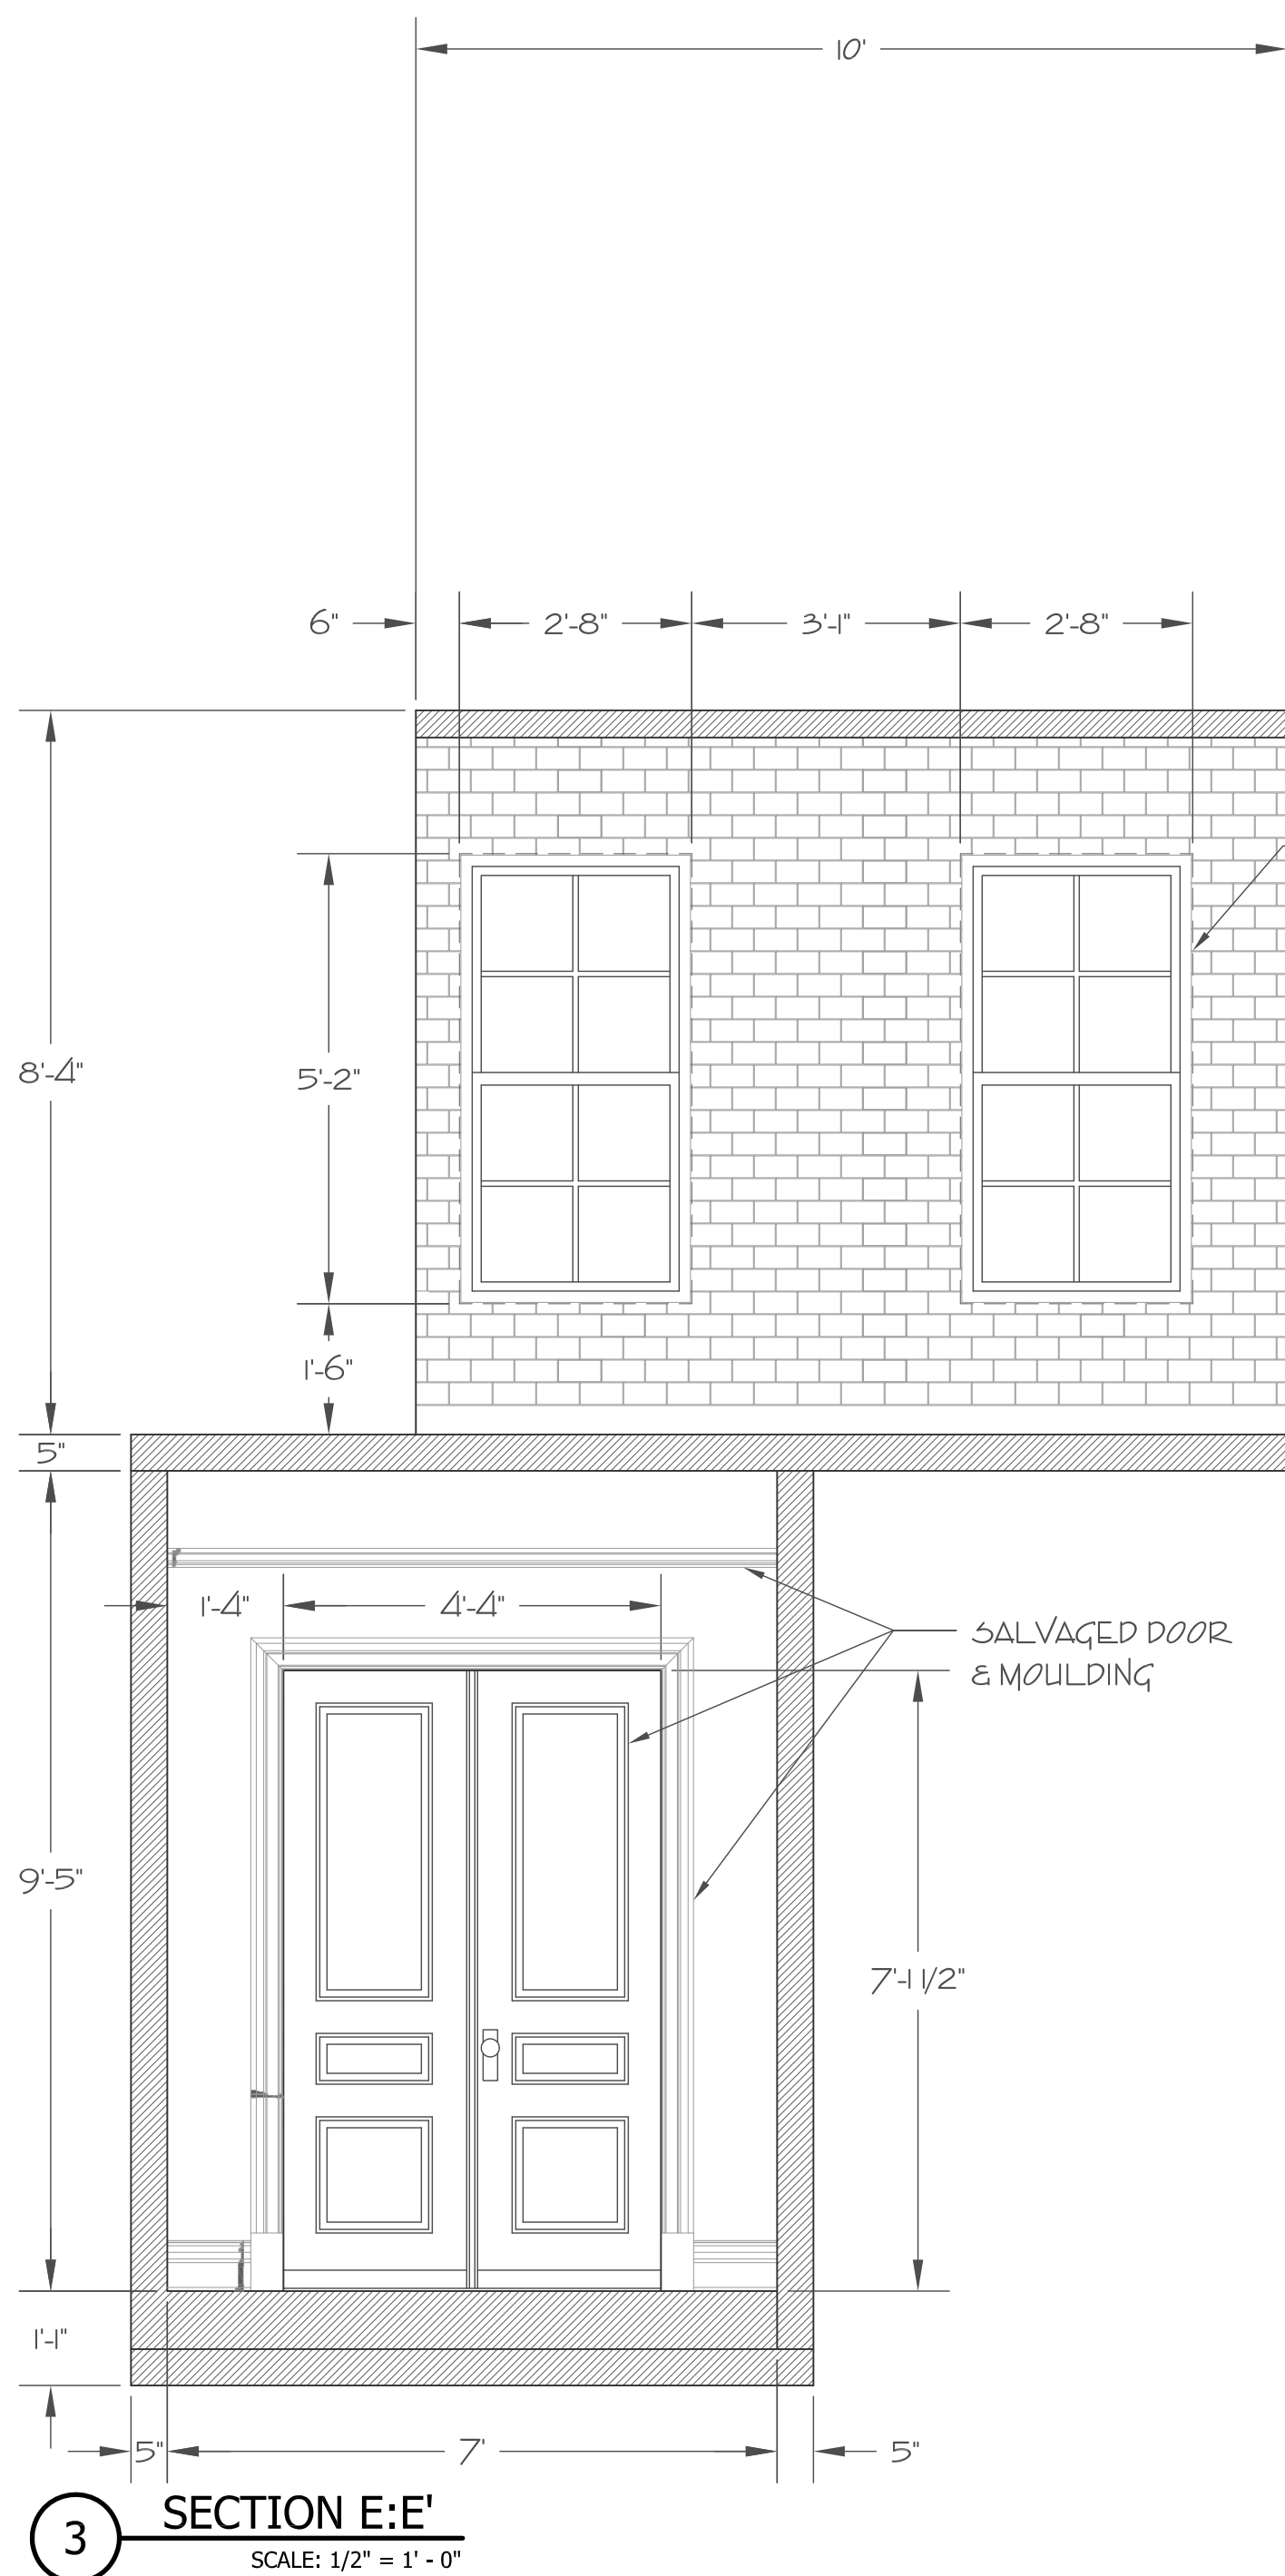
$$1/2'' = 1'-0''$$

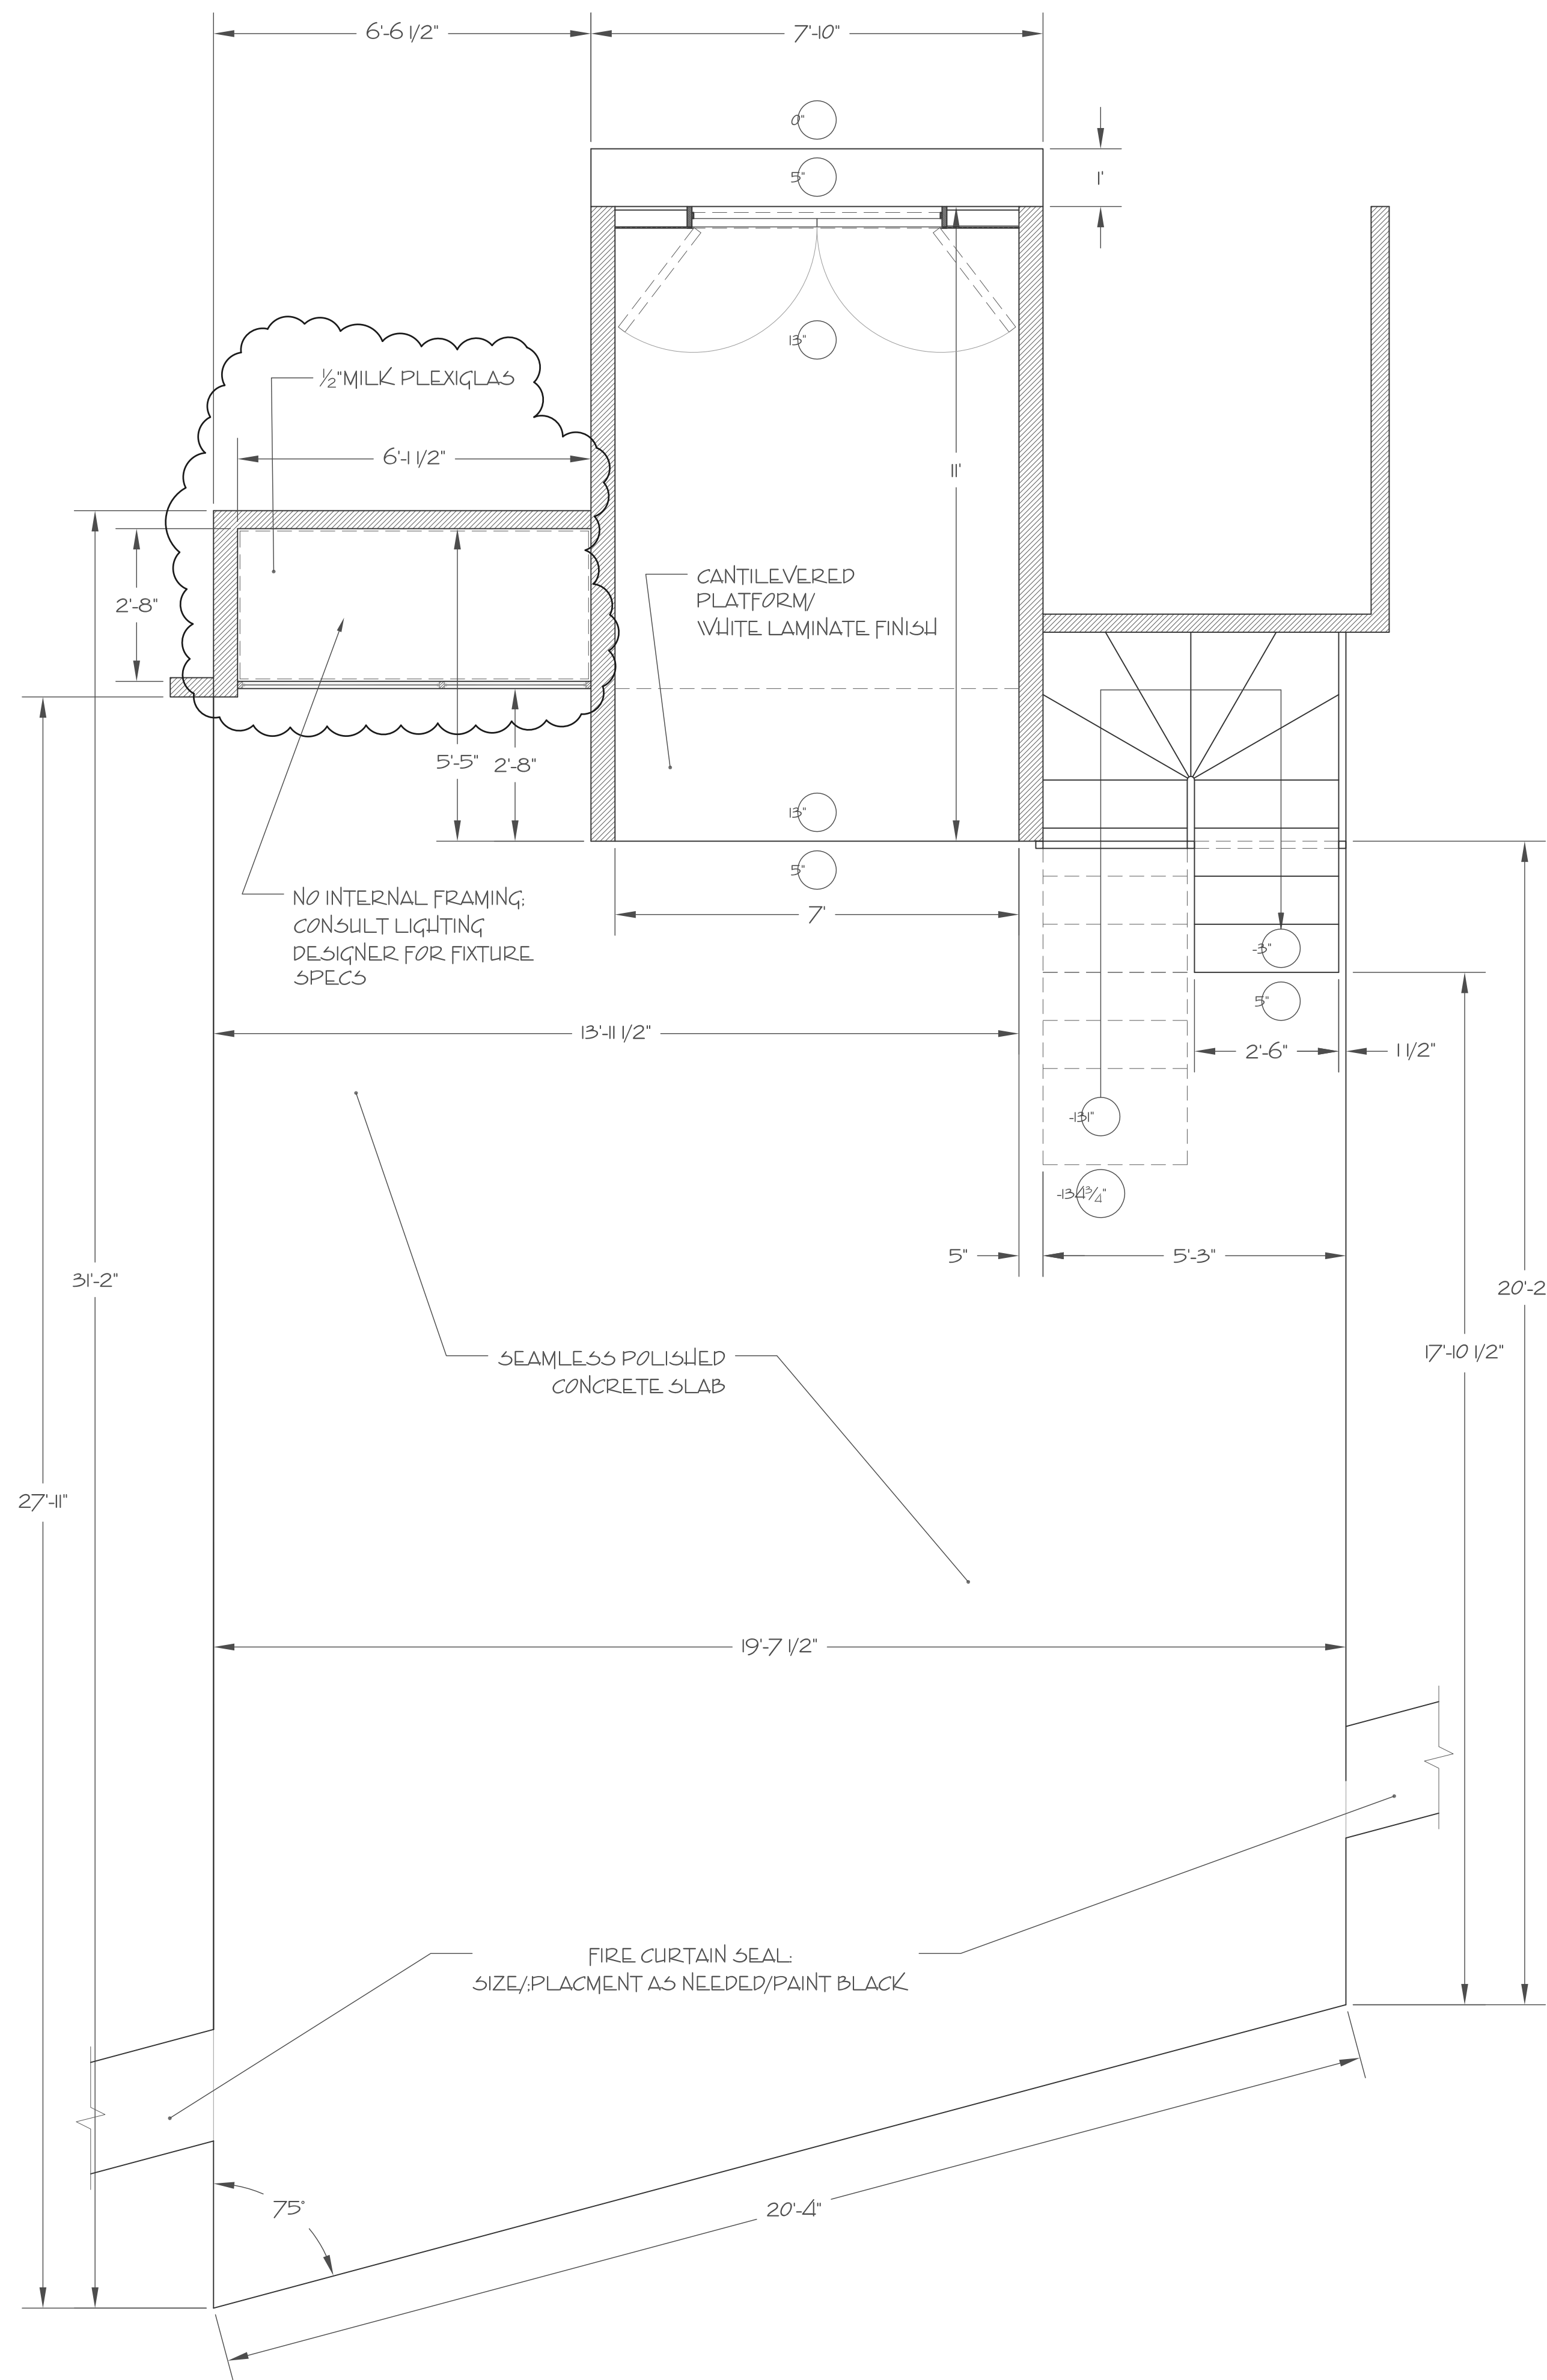


1 MAIN LEVEL
SCALE: 1/2" = 1' - 0"

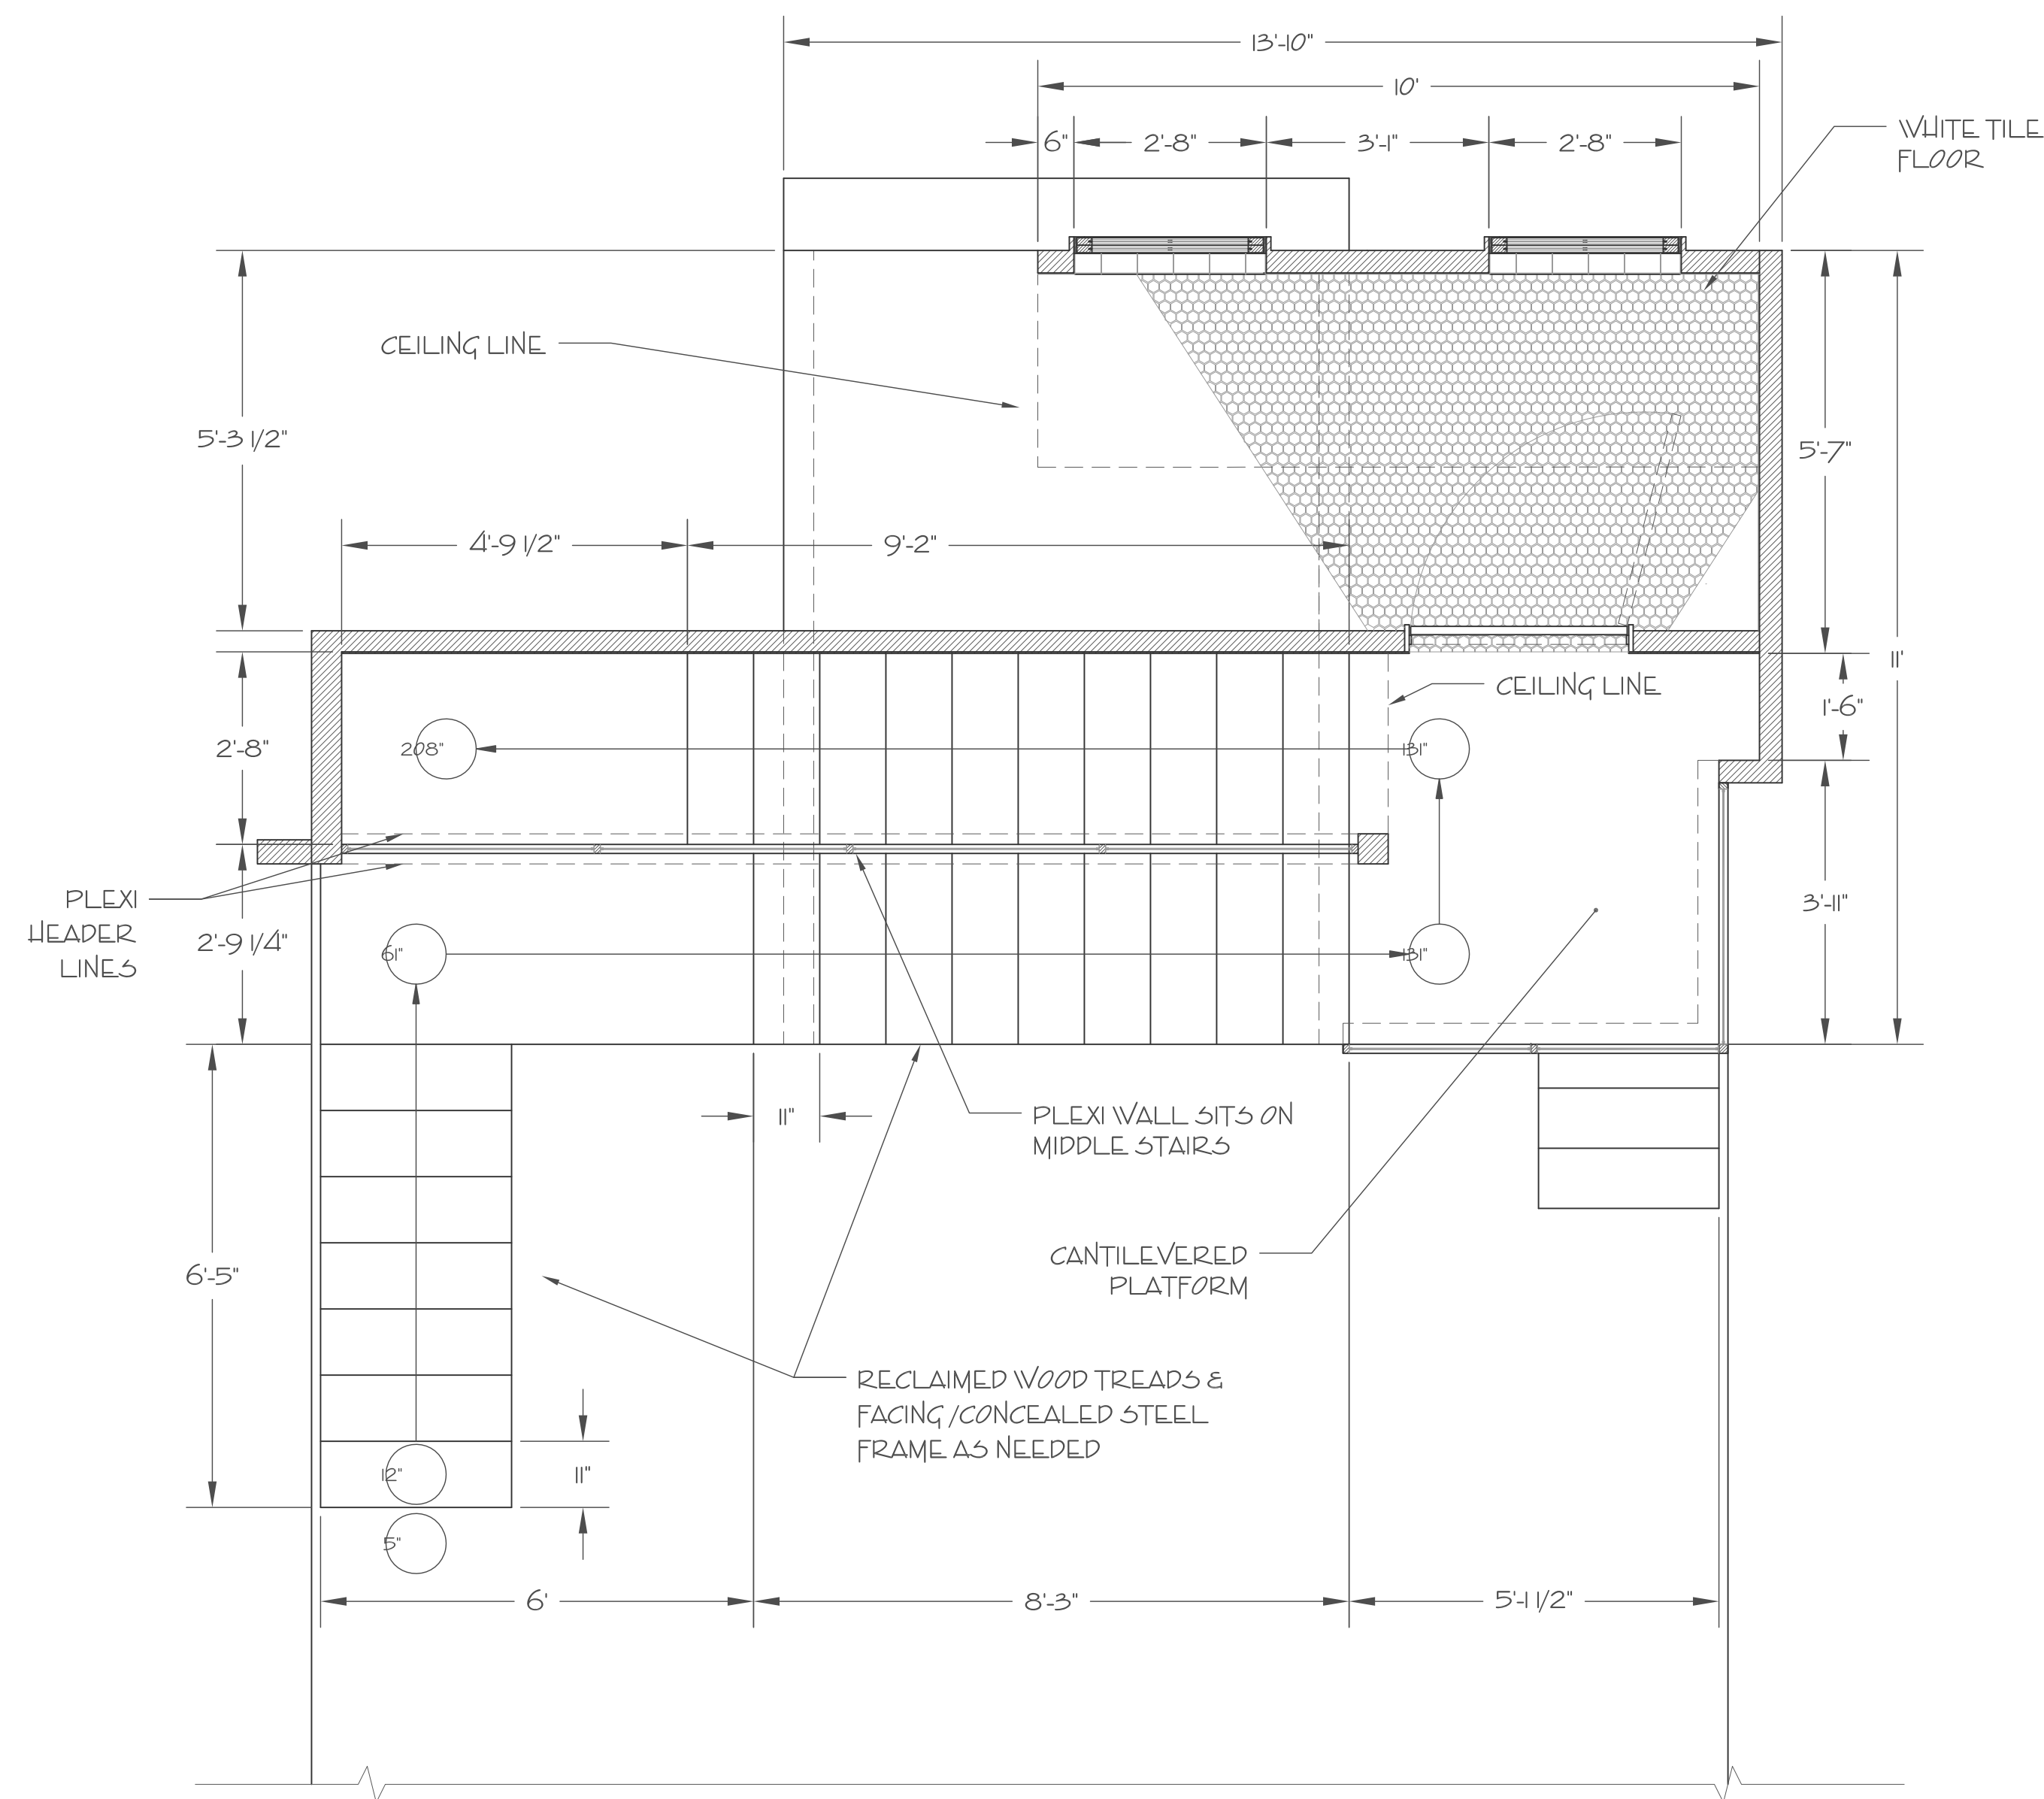


2 SECONDARY LEVELS
SCALE: 1/2" = 1' - 0"

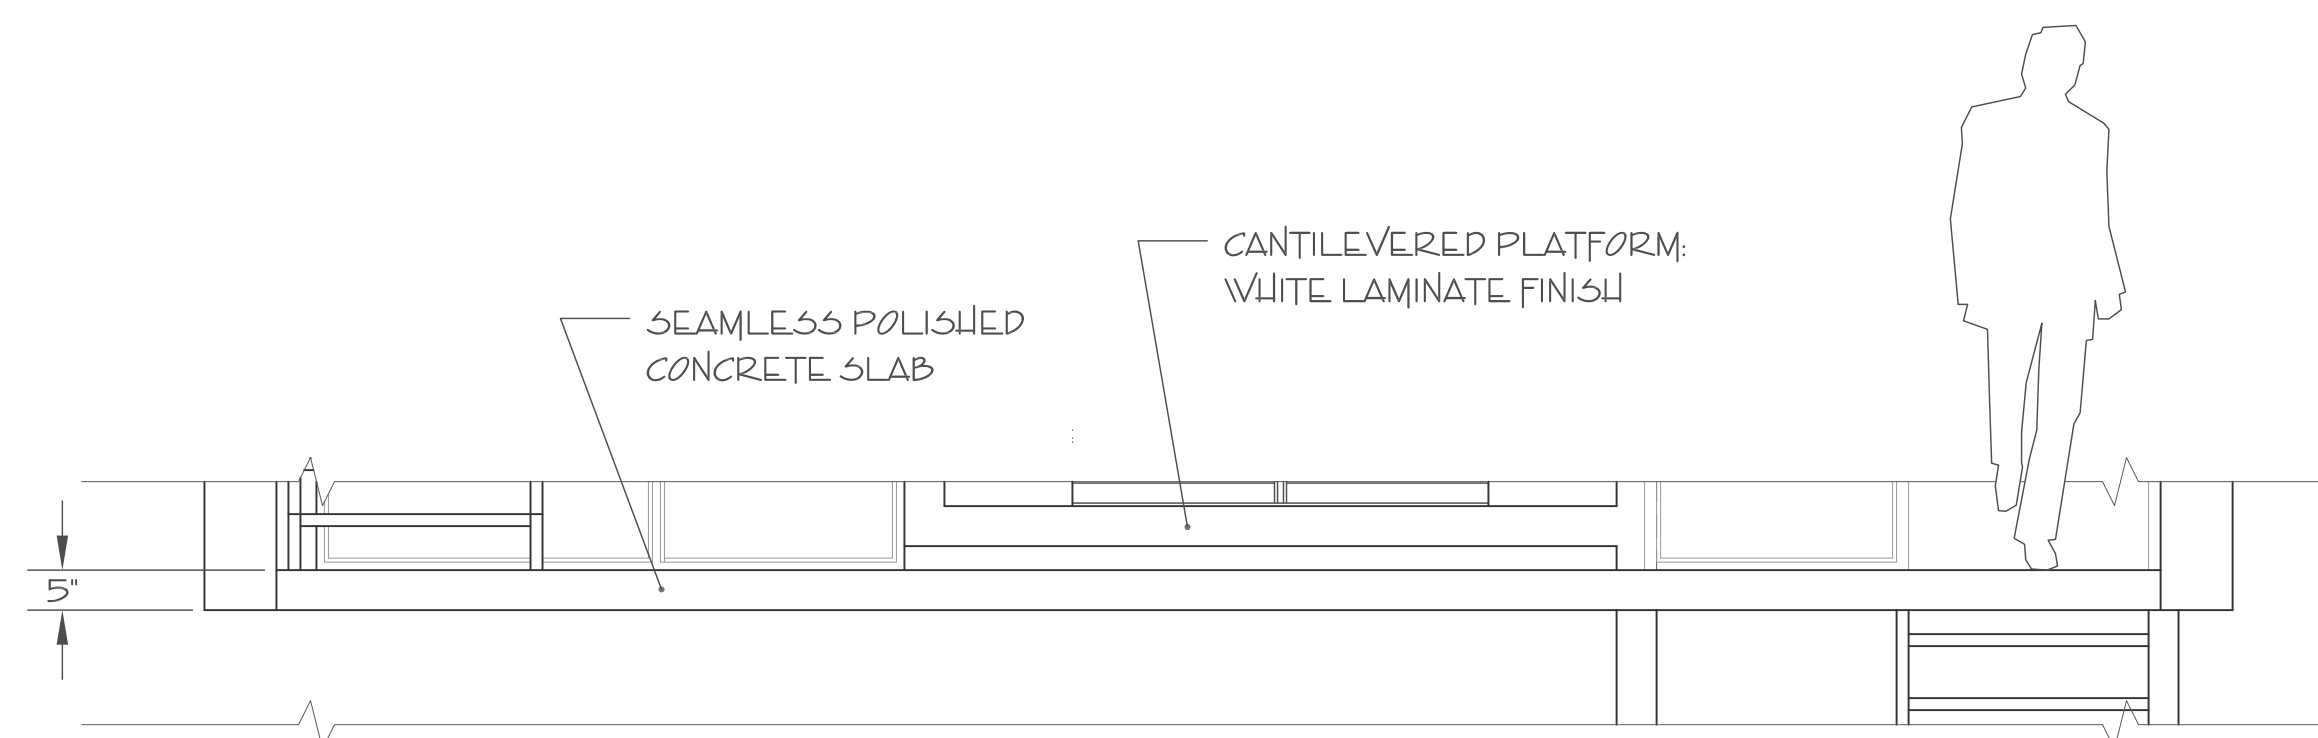

3 FRONT VIEW
SCALE: 1/2" = 1' - 0"

DANE LAFFREY
set and costume designer

WWW.DANELAFFREY.COM

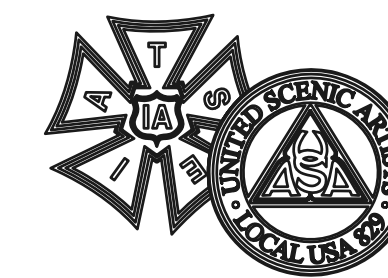

BID / BUILD

BUILD

IMPORTANT DISCLAIMER

THIS DRAWING REPRESENTS VISUAL CONCEPTS AND CONSTRUCTION SUGGESTIONS ONLY. IT DOES NOT REPLACE THE KNOWLEDGE AND ADVICE OF A LICENSED STRUCTURAL ENGINEER. THE DESIGNER, OR HIS STAFF, ARE NOT QUALIFIED TO DETERMINE THE STRUCTURAL SUITABILITY OF THE DESIGN AND WILL NOT ASSUME RESPONSIBILITY OR LIABILITY FOR IMPROPER ENGINEERING OR USE THAT RESULTS IN DAMAGE OR INJURY TO PERSONS OR PROPERTY.

GOD OF
CARNAGE

BY:
YASMINA REZA

BOSTON
UNIVERSITY
THEATRE

PRODUCER
HUNTINGTON THEATRE

DIRECTOR
DANIEL GOLDSTEIN

SET DESIGNER
DANE LAFFREY

LIGHTING DESIGNER
TYLER MICOLEAU

DRAWING
DECK PLAN

DATE
11/30/2011


VERSION
2.4

PLATE / OF


4 / 5

SCALE

1/2" = 1'-0"

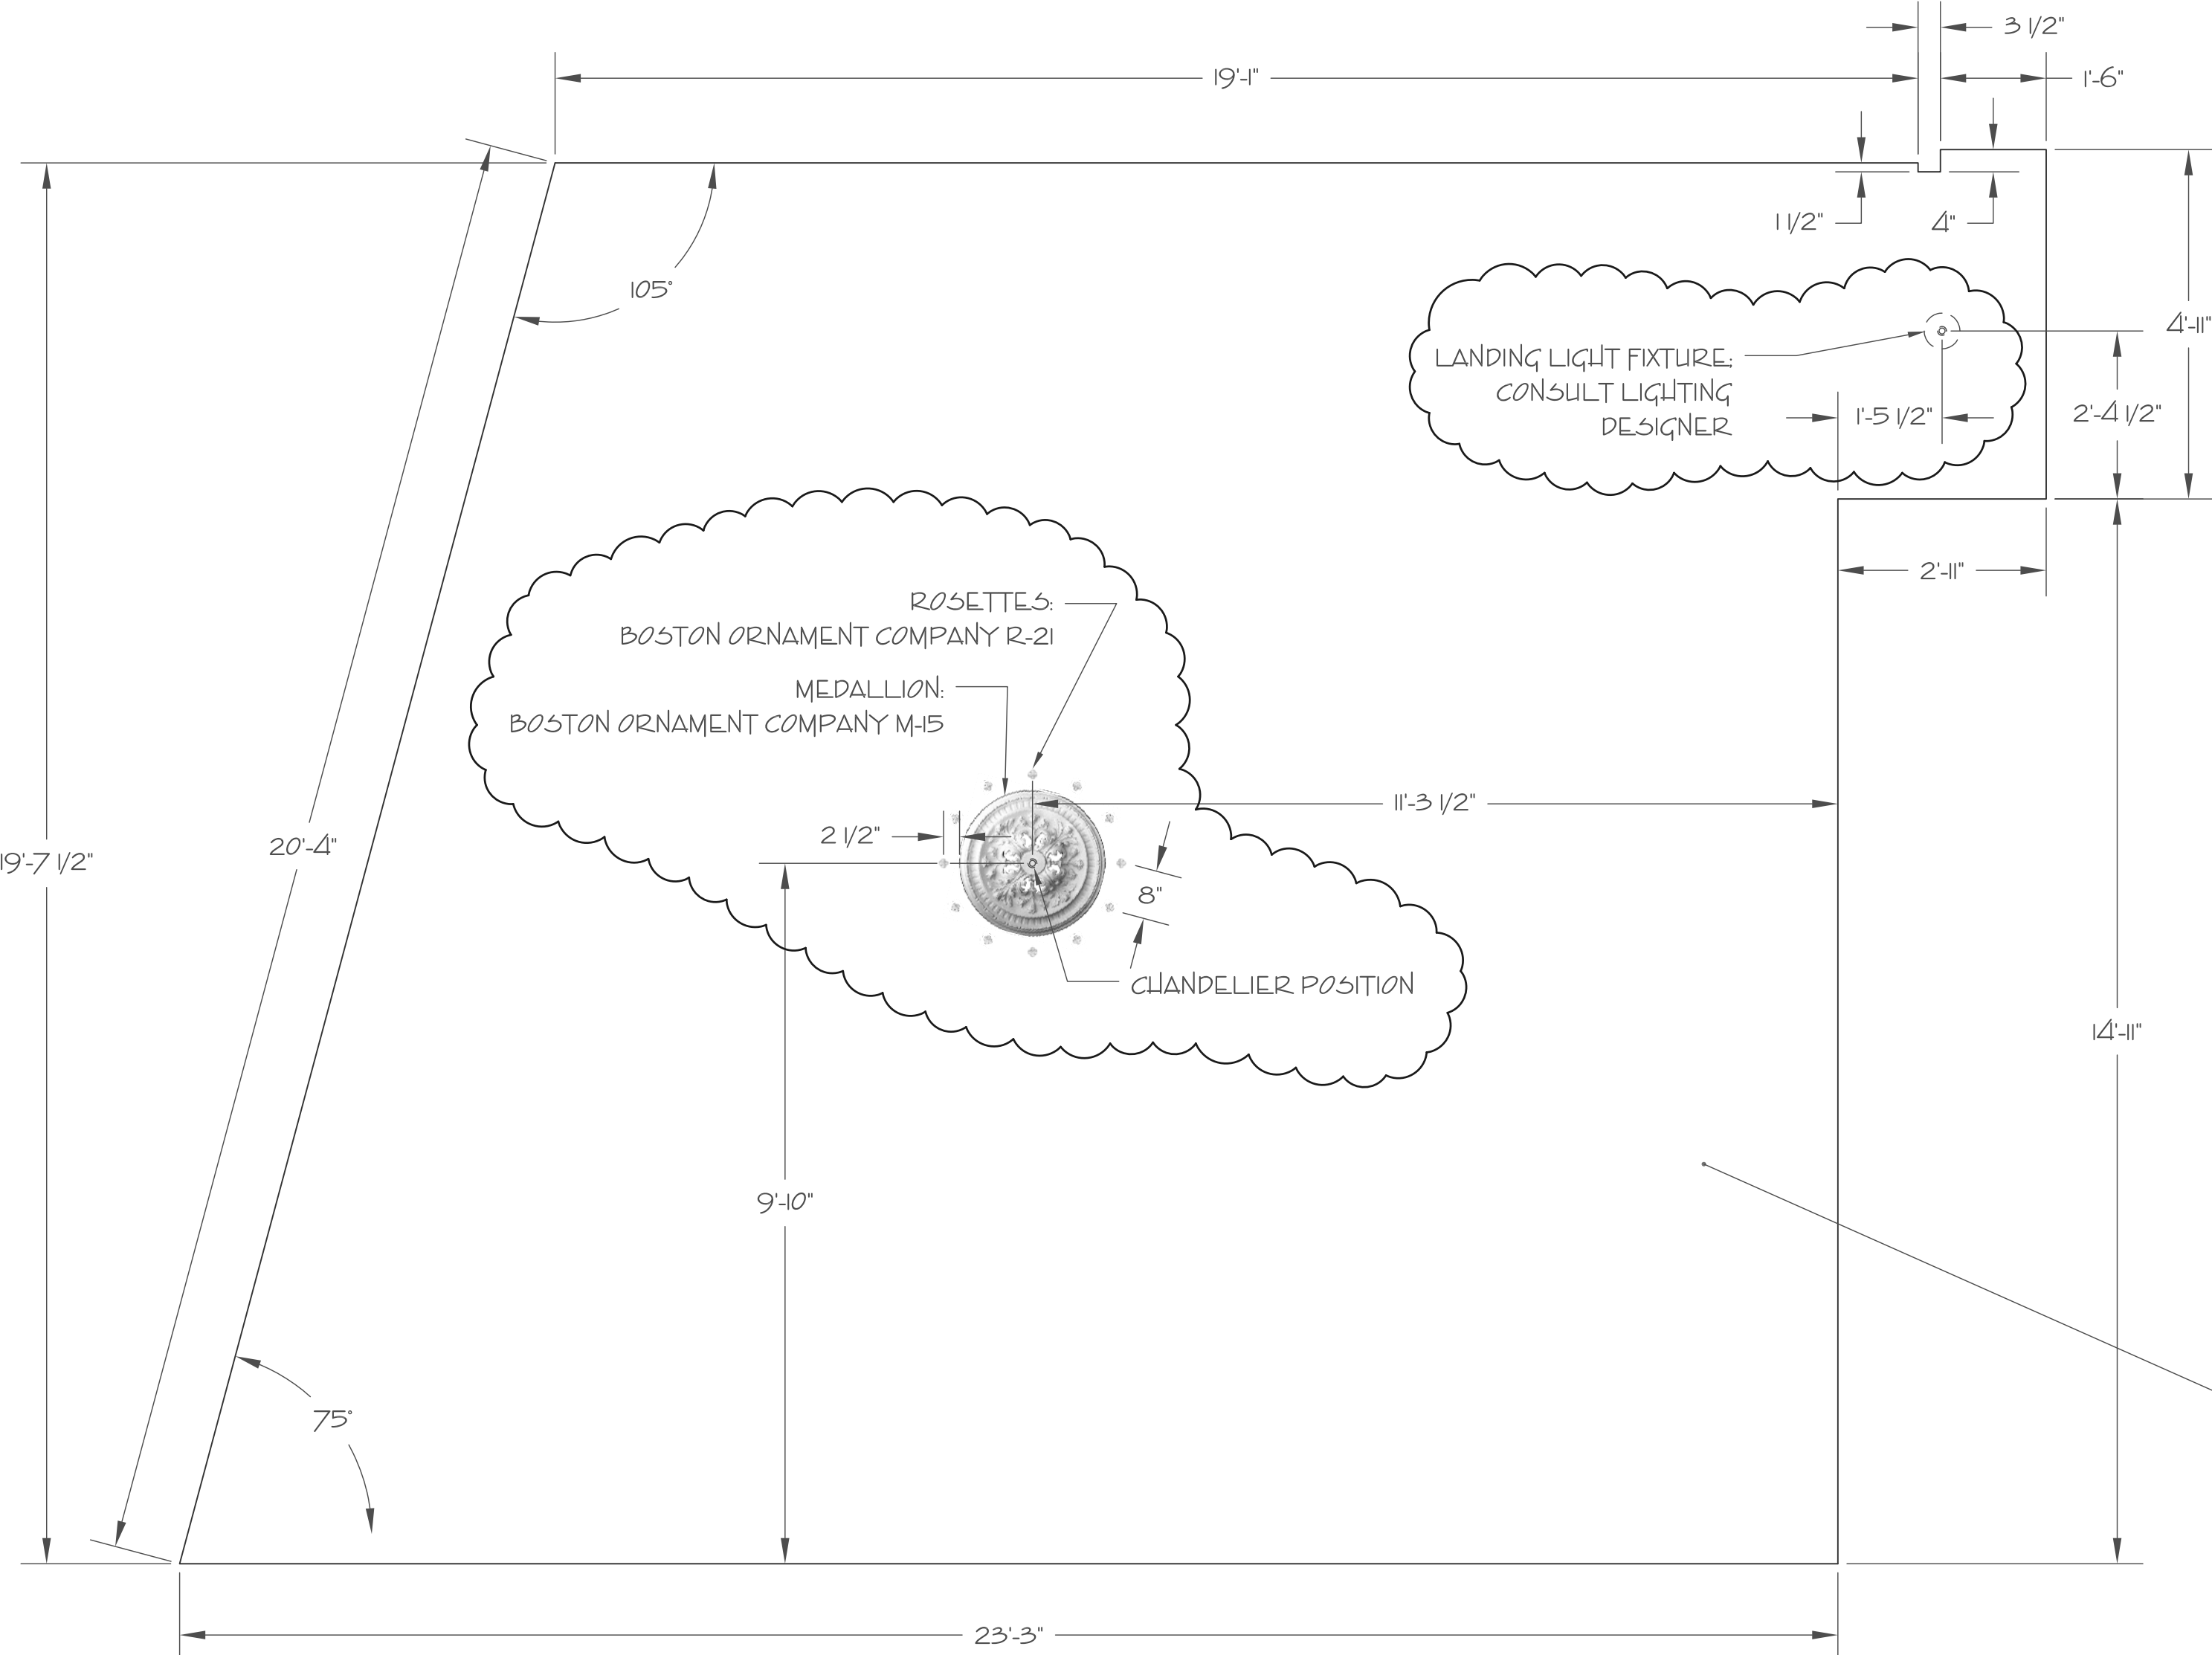


1 REFLECTED VIEW
SCALE: 1/2" = 1' - 0"

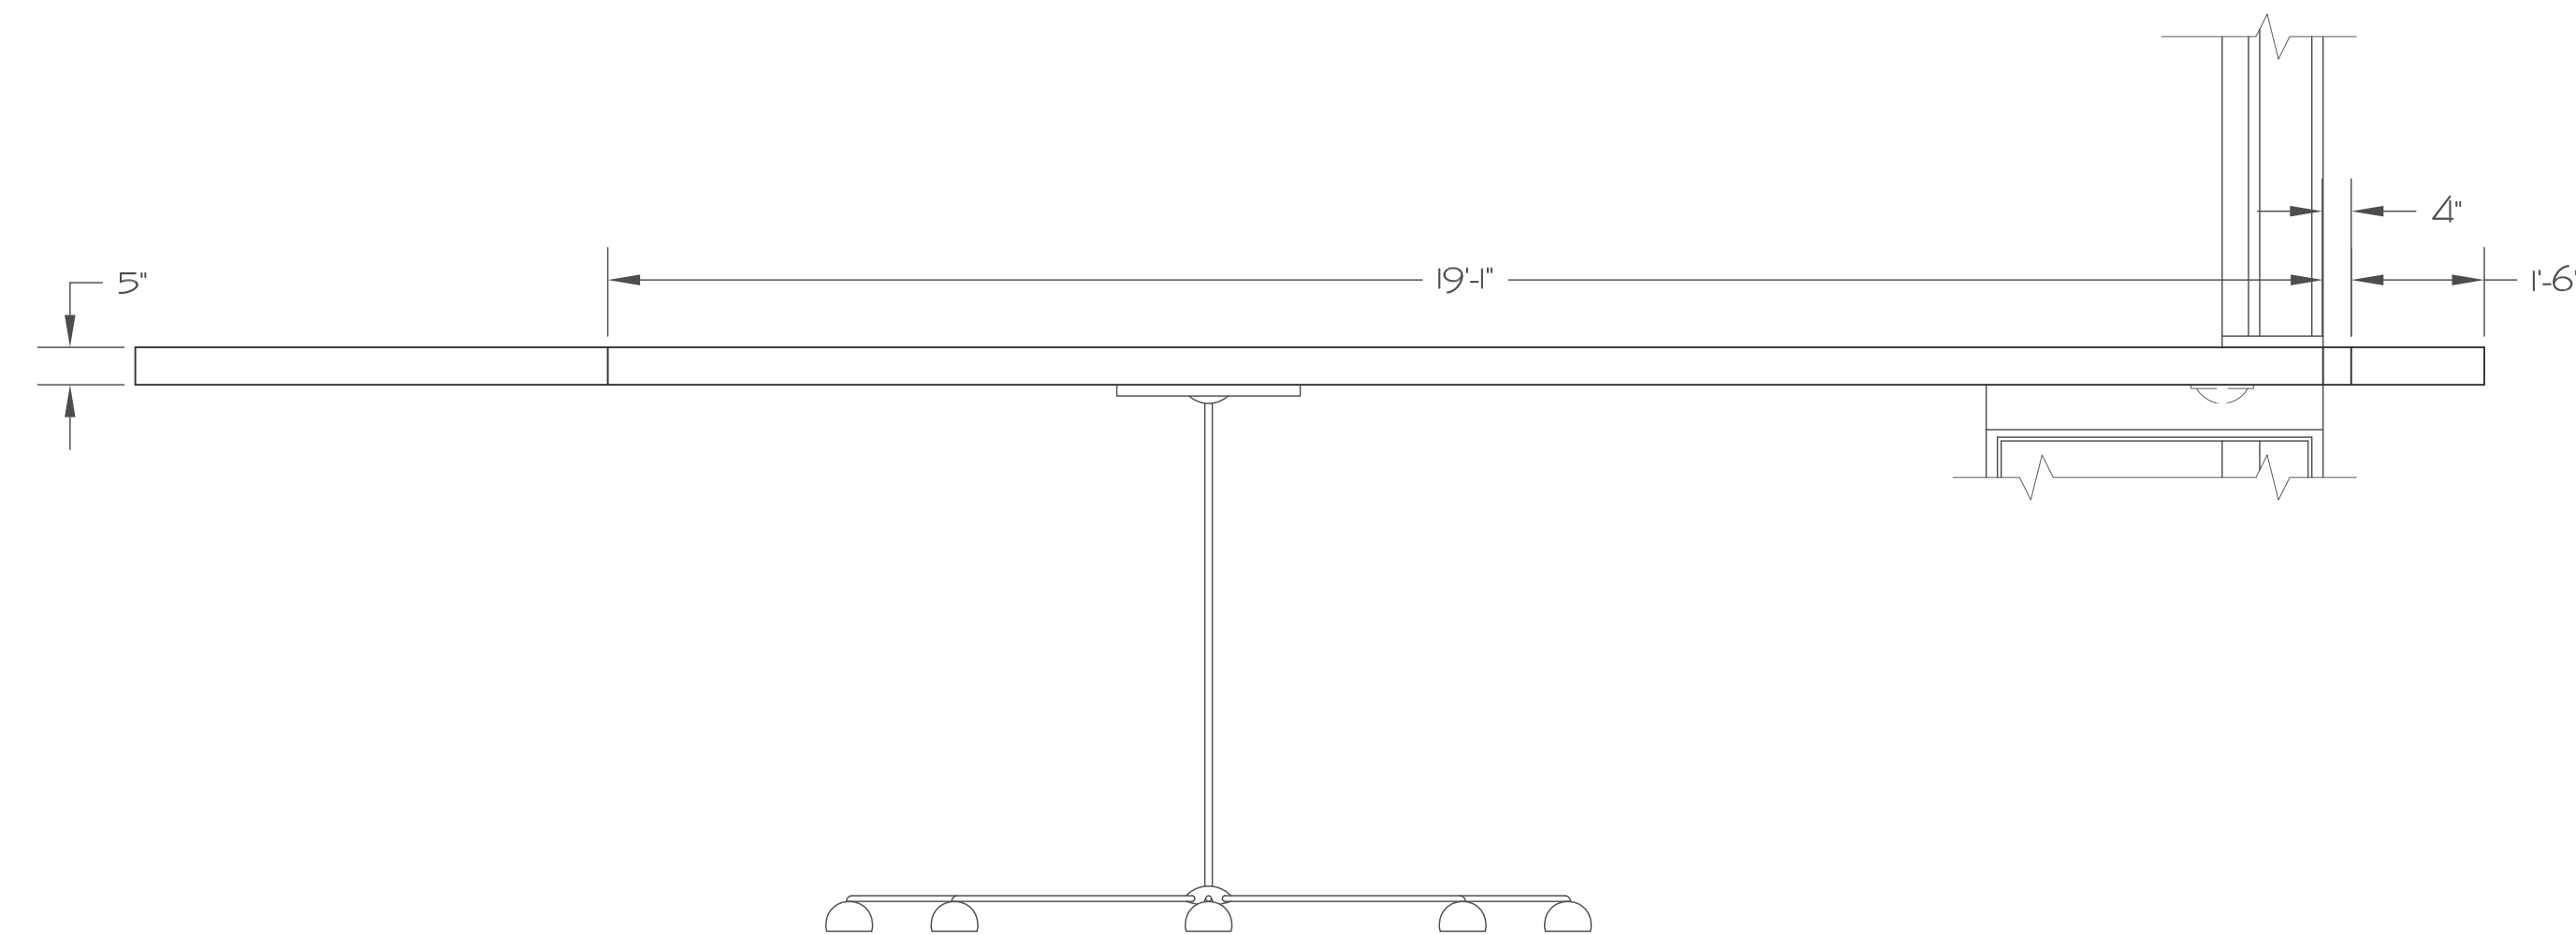


2 SL SIDE
SCALE: 1/2" = 1' - 0"

NOTES:
RIG TO VARIOUS LINE SETS IN A SYMMETRICAL ARRAY
PARALLEL WITH THE WALL. USE 1/4" BLACK AIRCRAFT CABLE
WITH ALL HARDWARE SPRAYED BLACK


TOP OF CEILING IS PAINTED SATIN BLACK

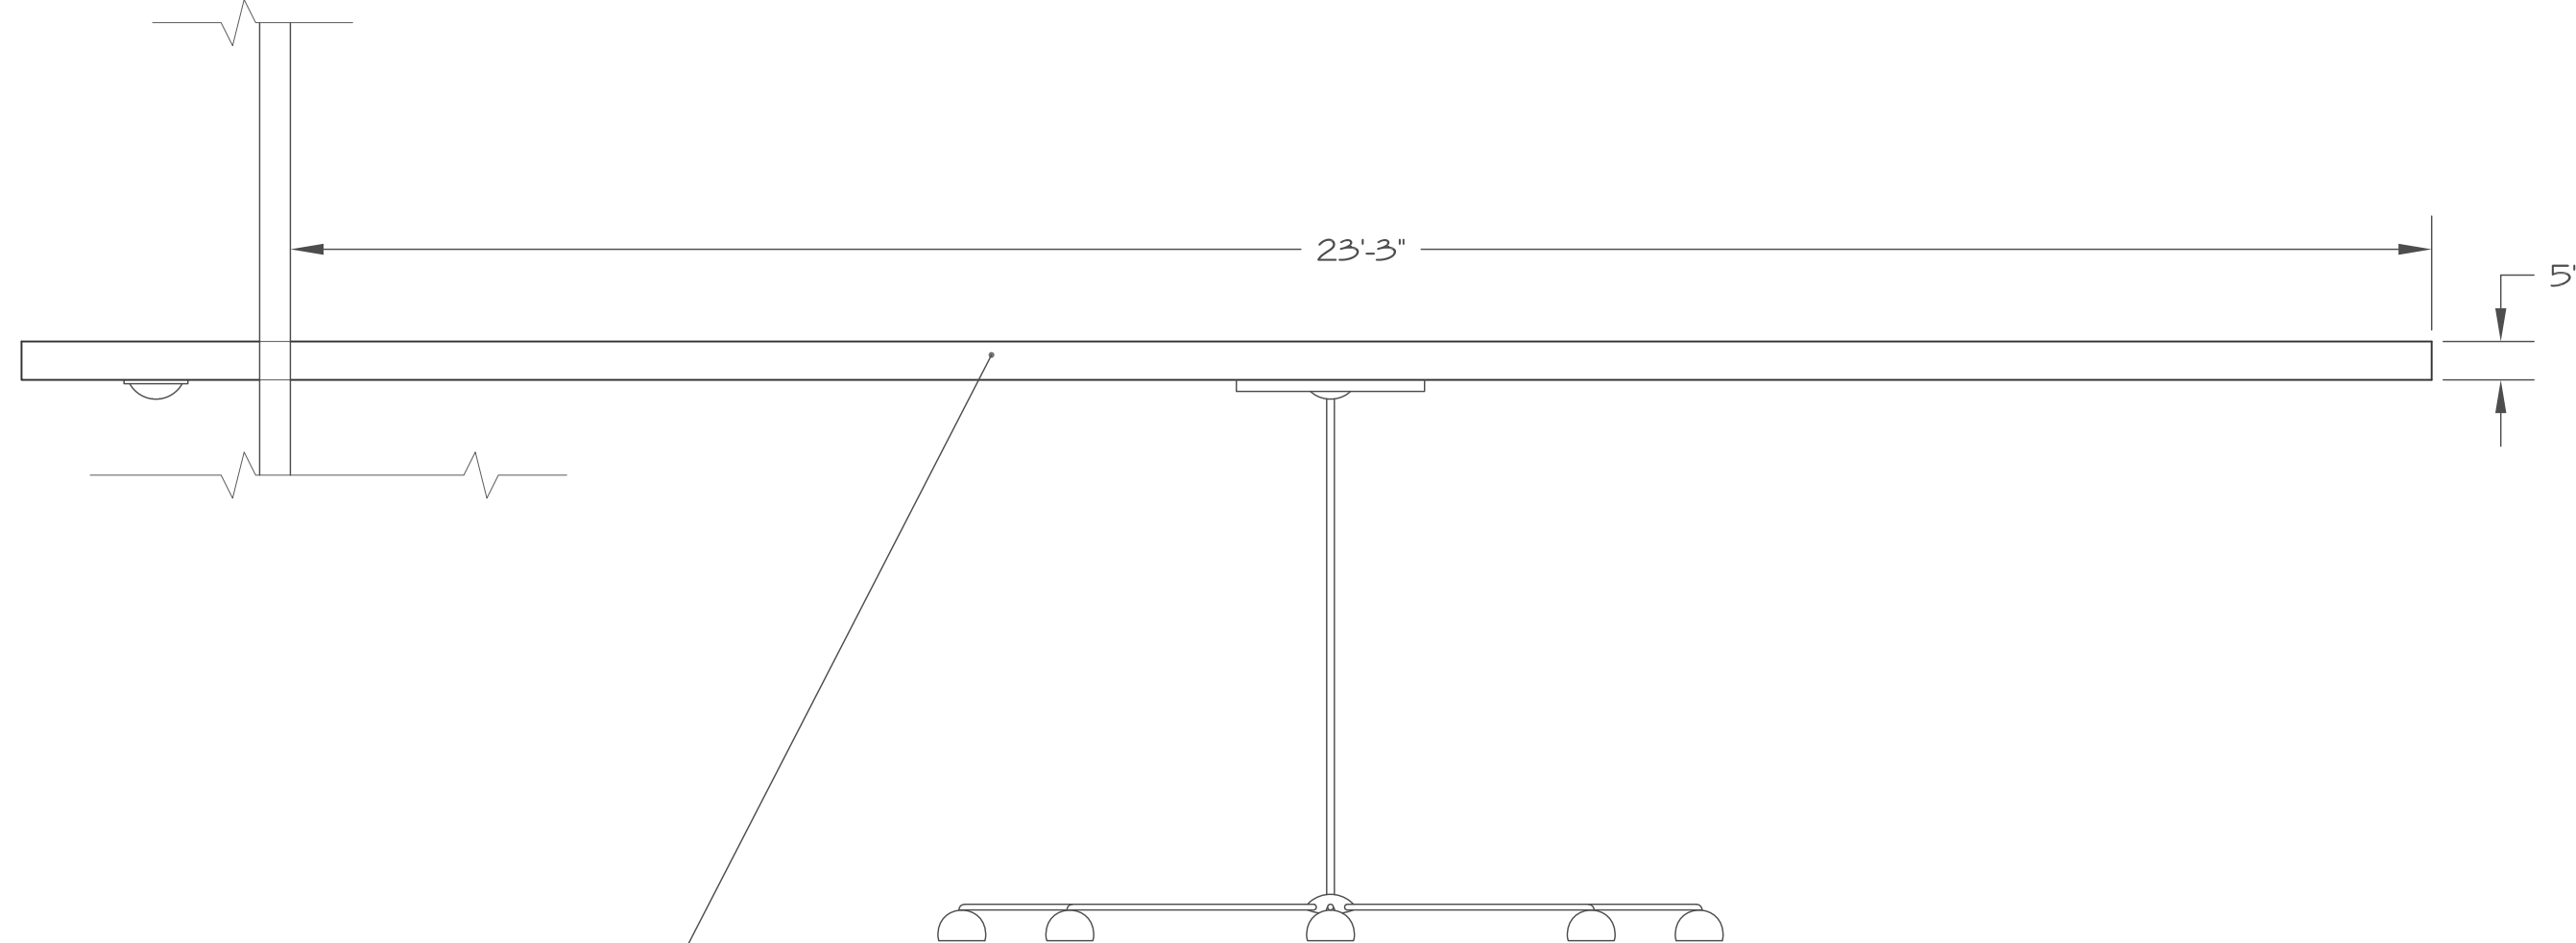

3 SR SIDE
SCALE: 1/2" = 1' - 0"

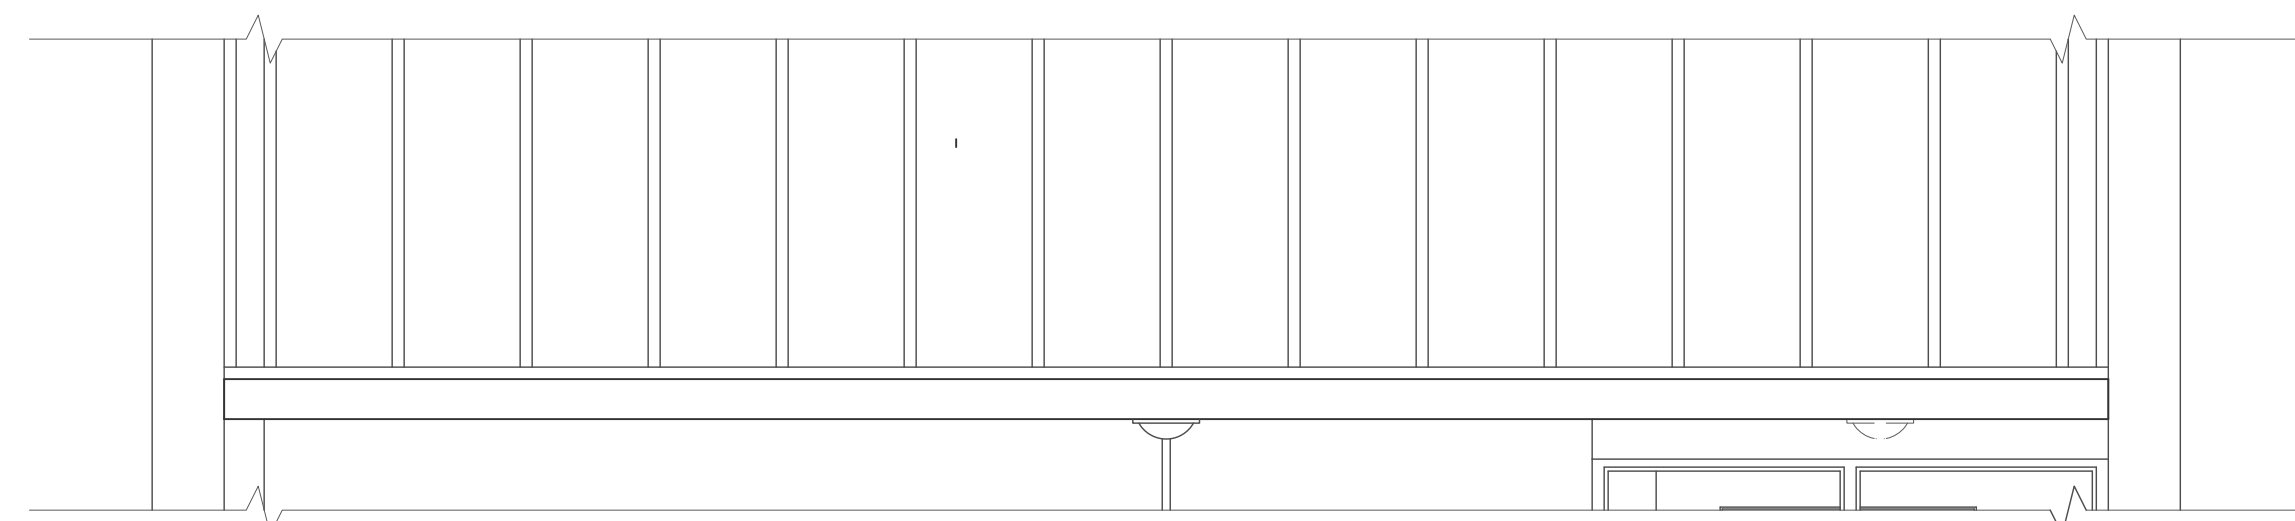

4 FRONT VIEW
SCALE: 1/2" = 1' - 0"

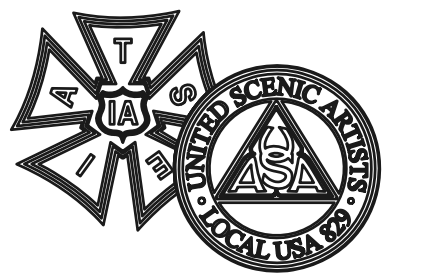

BID / BUILD

BUILD

IMPORTANT DISCLAIMER

THIS DRAWING REPRESENTS VISUAL
CONCEPTS AND CONSTRUCTION
SUGGESTIONS ONLY. IT DOES NOT
REPLACE THE KNOWLEDGE AND ADVICE
OF A LICENSED STRUCTURAL ENGINEER.
THE DESIGNER, OR HIS STAFF, ARE NOT
QUALIFIED TO DETERMINE THE
STRUCTURAL SUITABILITY OF THE
DESIGN AND WILL NOT ASSUME
RESPONSIBILITY OR LIABILITY FOR
IMPROPER ENGINEERING OR USE THAT
RESULTS IN DAMAGE OR INJURY TO
PERSONS OR PROPERTY.

GOD OF
CARNAGE

BY:
YASMINA REZA

BOSTON
UNIVERSITY
THEATRE

PRODUCER
HUNTINGTON THEATRE

DIRECTOR
DANIEL GOLDSTEIN

SET DESIGNER
DANE LAFFREY

LIGHTING DESIGNER
TYLER MICOLEAU

DRAWING
CEILING

DATE
11/15/2011

VERSION
2.3

PLATE / OF

5 / 5

SCALE

1/2" = 1'-0"