


DANE LAFFREY  
set and costume designer

WWW.DANELAFFREY.COM

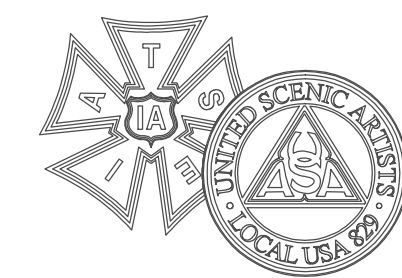

PRELIM / BUILD

**BUILD**

**IMPORTANT DISCLAIMER**

THIS DRAWING REPRESENTS VISUAL CONCEPTS AND CONSTRUCTION SUGGESTIONS ONLY. IT DOES NOT REPLACE THE KNOWLEDGE AND ADVICE OF A LICENSED STRUCTURAL ENGINEER. THE DESIGNER, OR HIS STAFF, ARE NOT QUALIFIED TO DETERMINE THE STRUCTURAL SUITABILITY OF THE DESIGN AND WILL NOT ASSUME RESPONSIBILITY OR LIABILITY FOR IMPROPER ENGINEERING OR USE THAT RESULTS IN DAMAGE OR INJURY TO PERSONS OR PROPERTY.

**THE  
CHRISTIANS**

BY:  
LUCAS HNATH

**MARK TAPER  
FORUM**

PRODUCER  
CENTER THEATRE GROUP

DIRECTOR  
LES WATERS

SET DESIGNER  
DANE LAFFREY

LIGHTING DESIGNER  
BEN STANTON

DRAWING  
**SR CENTER  
LINE SECTION**

DATE  
9/16/2015

VERSION  
2.0


DRAWN BY  
SCOTT TEDMON-JONES  
scott@stjdesign.com // 412.760.4474

PLATE / OF

**2/13**

SCALE

1/4" = 1'-0"

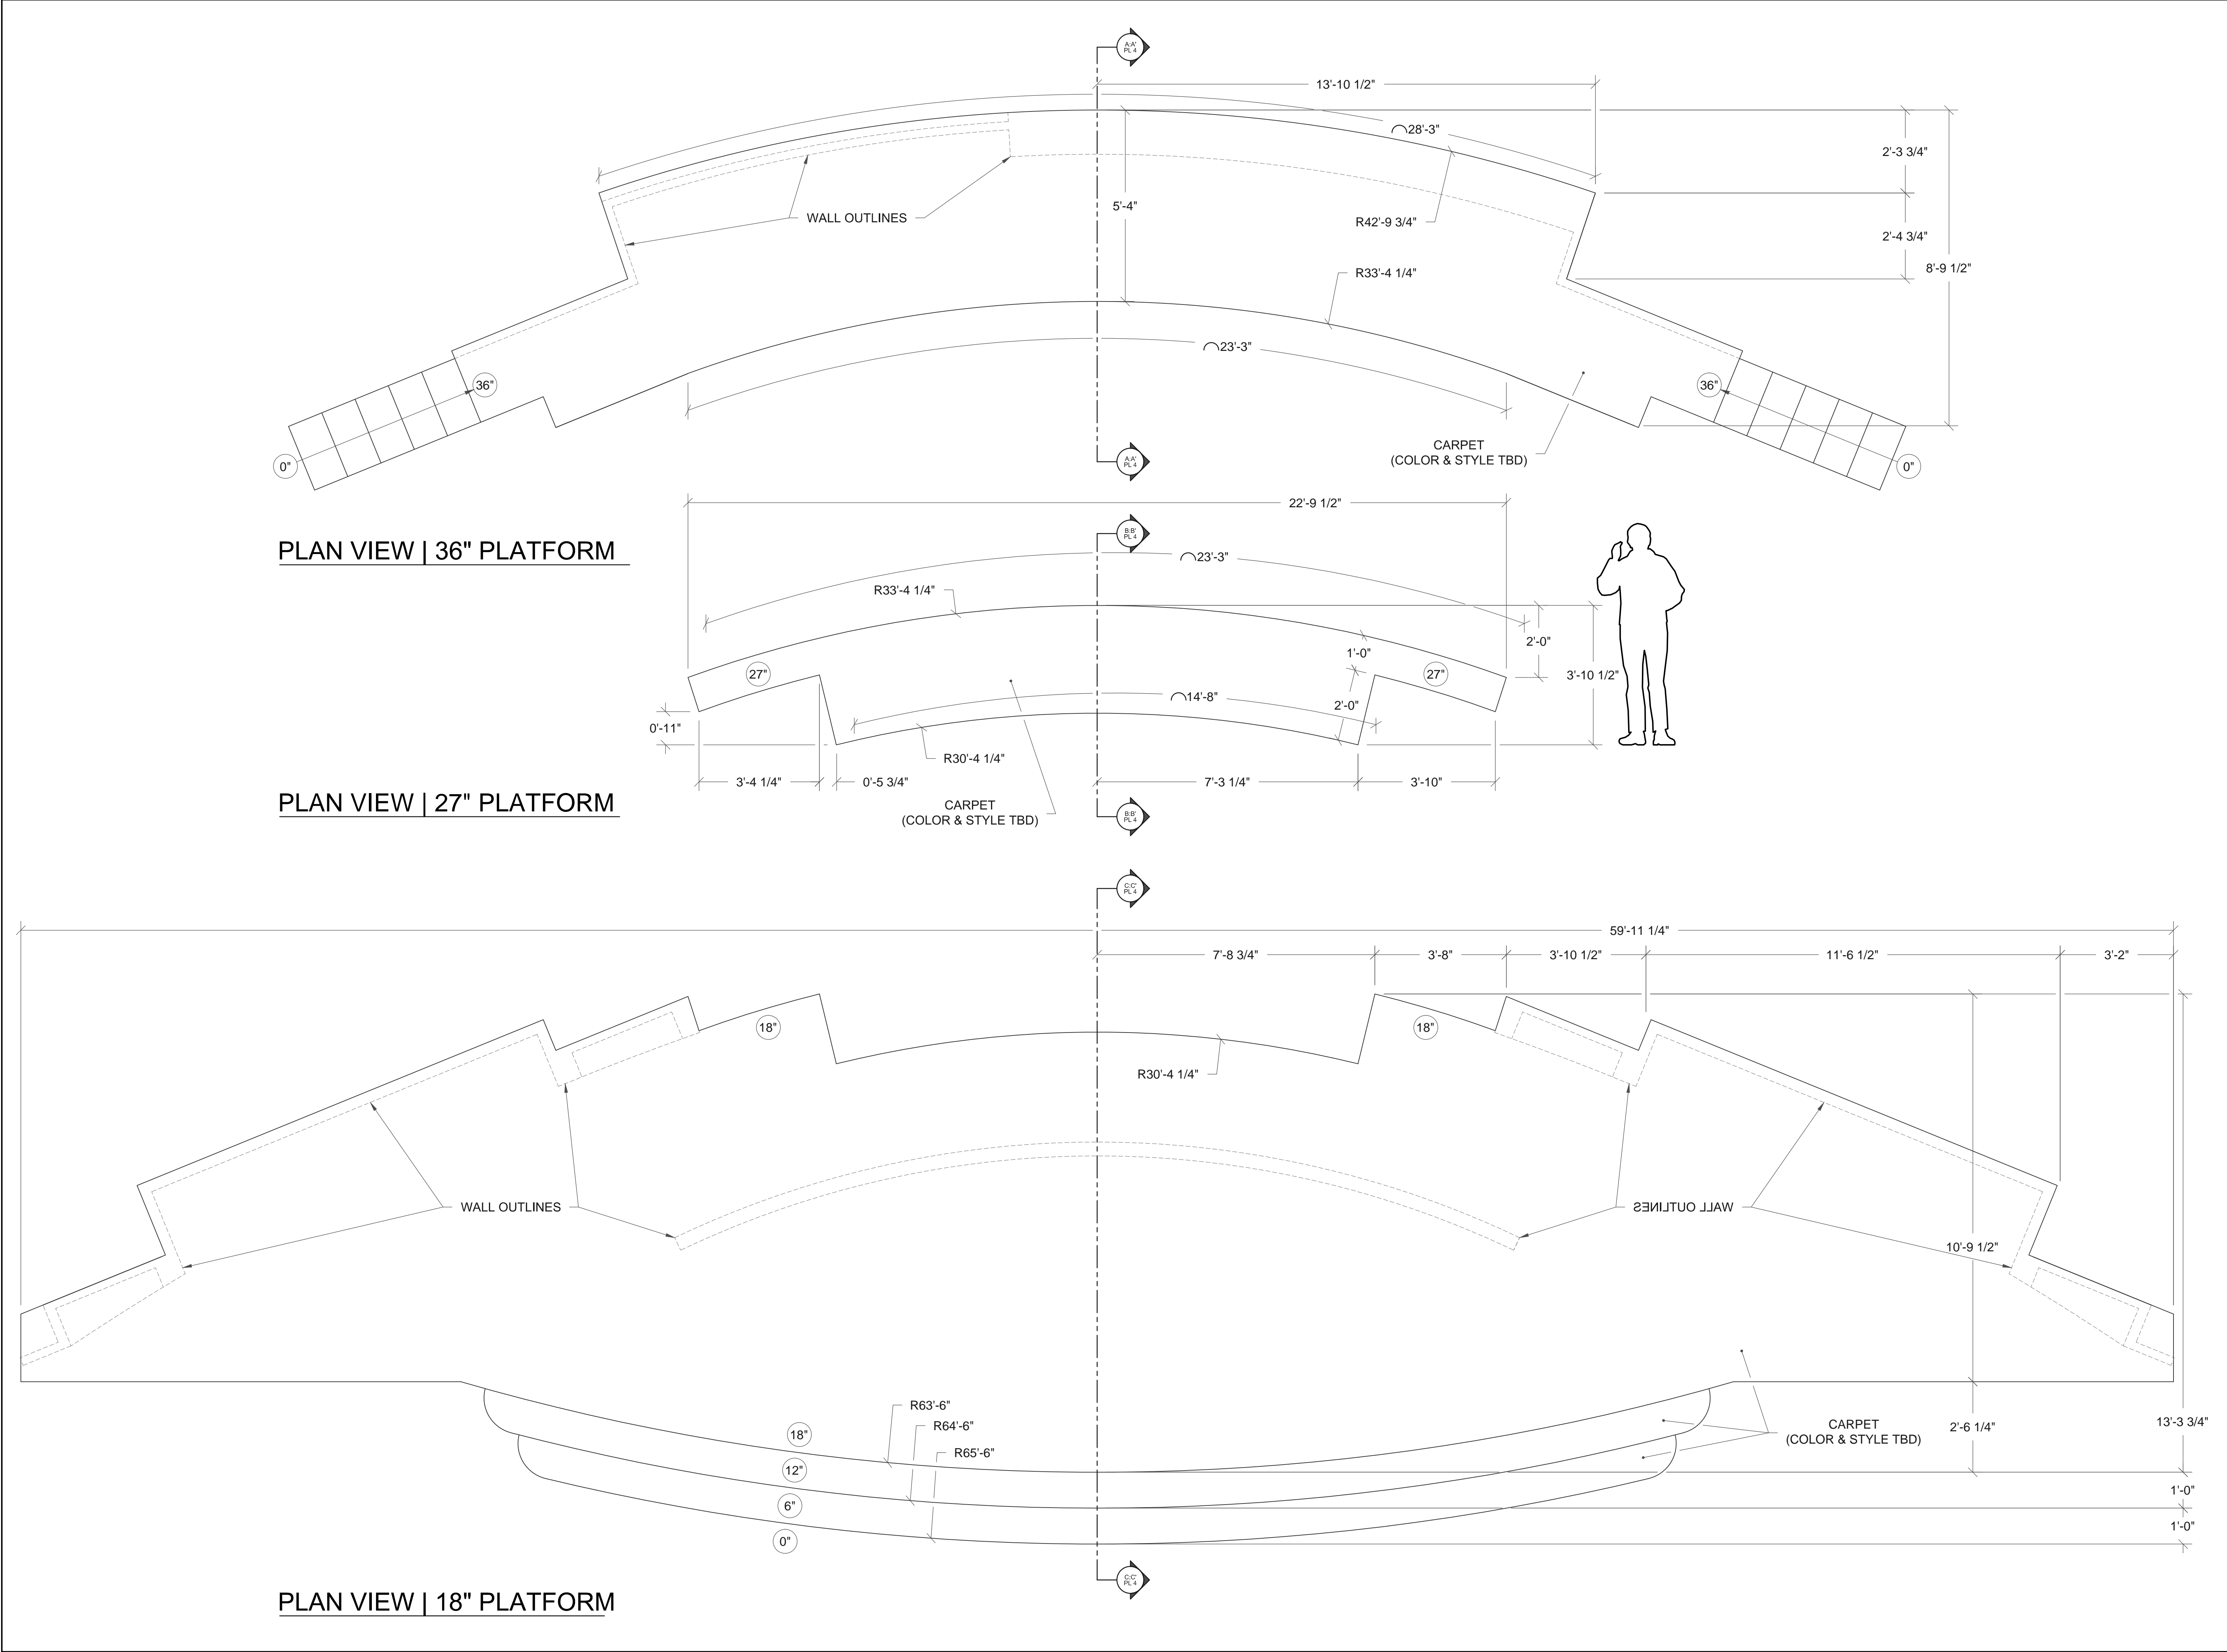

DANE LAFFREY  
set and costume designer  
WWW.DANELAFFREY.COM



PRELIM / BUILD  
**BUILD**

IMPORTANT DISCLAIMER

THIS DRAWING REPRESENTS VISUAL CONCEPTS AND CONSTRUCTION SUGGESTIONS ONLY. IT DOES NOT REPLACE THE KNOWLEDGE AND ADVICE OF A LICENSED STRUCTURAL ENGINEER. THE DESIGNER, OR HIS STAFF, ARE NOT QUALIFIED TO DETERMINE THE STRUCTURAL SUITABILITY OF THE DESIGN AND WILL NOT ASSUME RESPONSIBILITY OR LIABILITY FOR IMPROPER ENGINEERING OR USE THAT RESULTS IN DAMAGE OR INJURY TO PERSONS OR PROPERTY.

THE CHRISTIANS

BY:  
LUCAS HNATH

MARK TAPER  
FORUM

PRODUCER  
CENTER THEATRE GROUP

DIRECTOR  
LES WATERS

SET DESIGNER  
DANE LAFFREY

LIGHTING DESIGNER  
BEN STANTON

DRAWING  
**DECK ELEVATION**

DATE  
9/16/2015


VERSION  
2,0

DRAWN BY  
SCOTT TEDMON-JONES  
scott@stjdesign.com // 412.760.4474


PLATE / OF

**3/13**


SCALE  
1/2" = 1'-0"

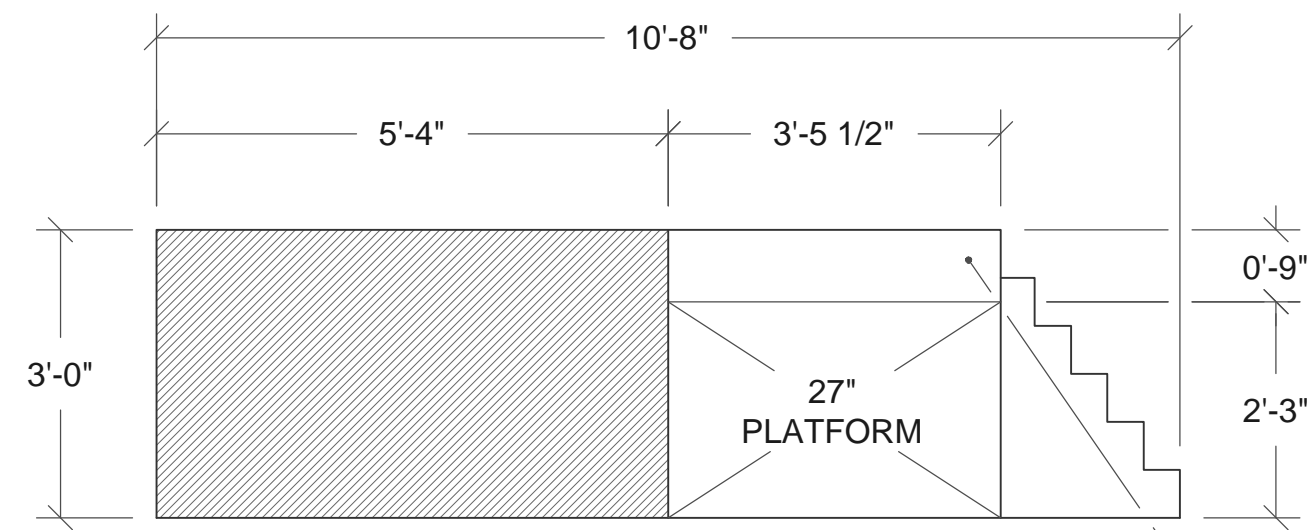


SECTION A:A'  
36" PLATFORM

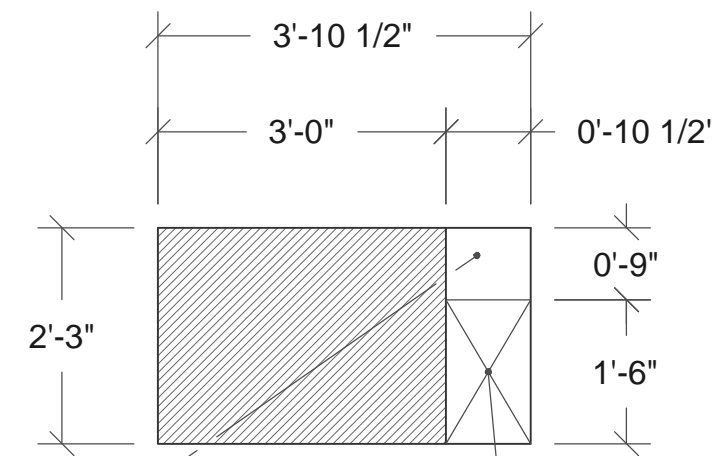

SECTION B:B'  
27" PLATFORM

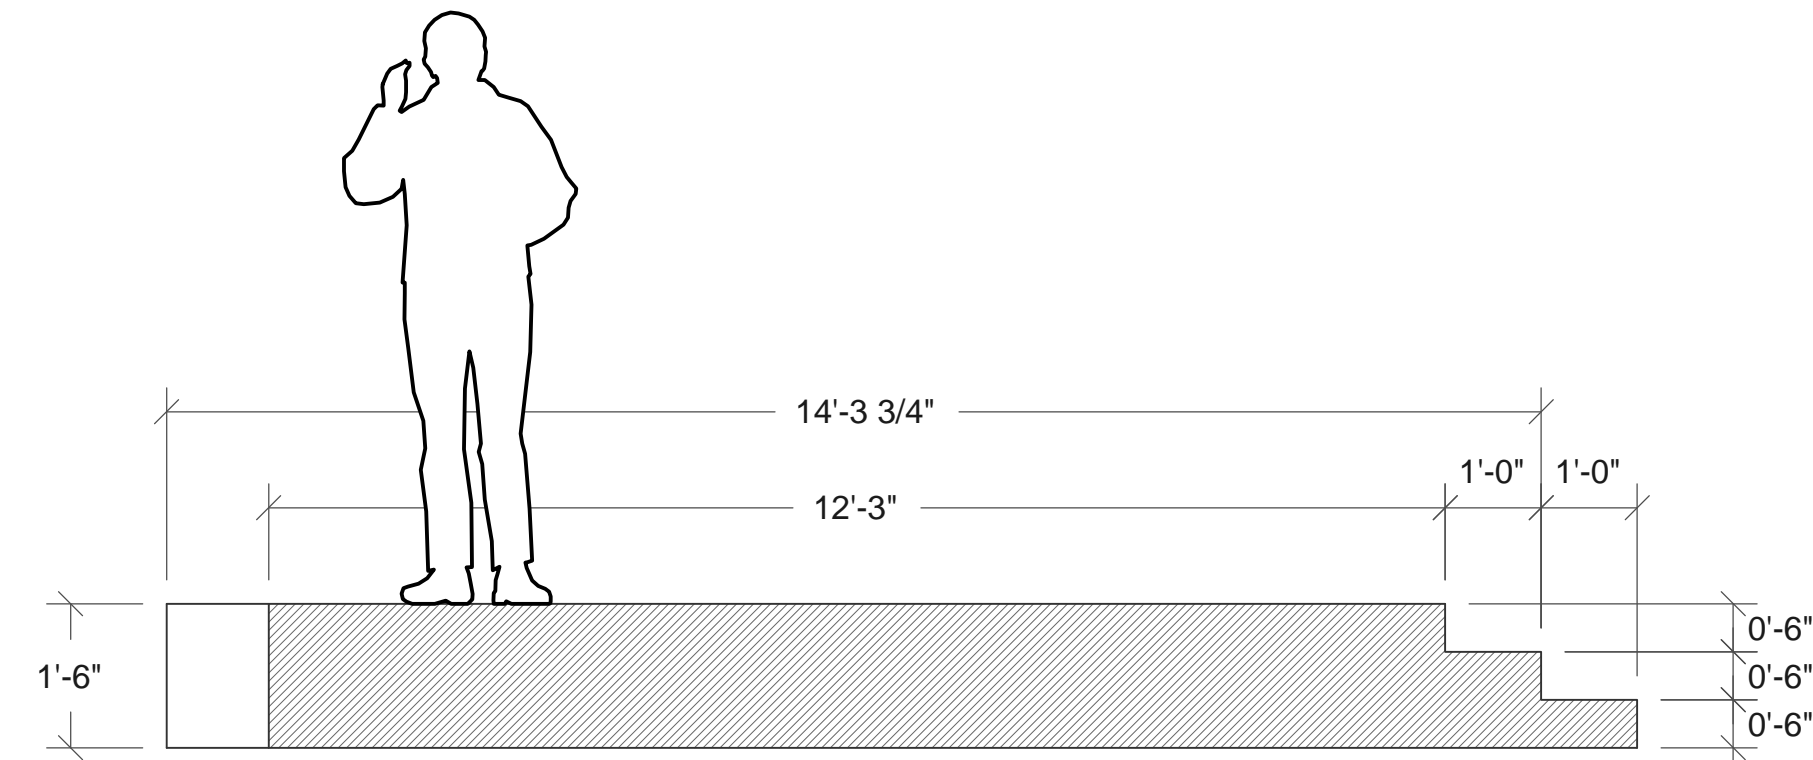

SECTION C:C'  
18" PLATFORM

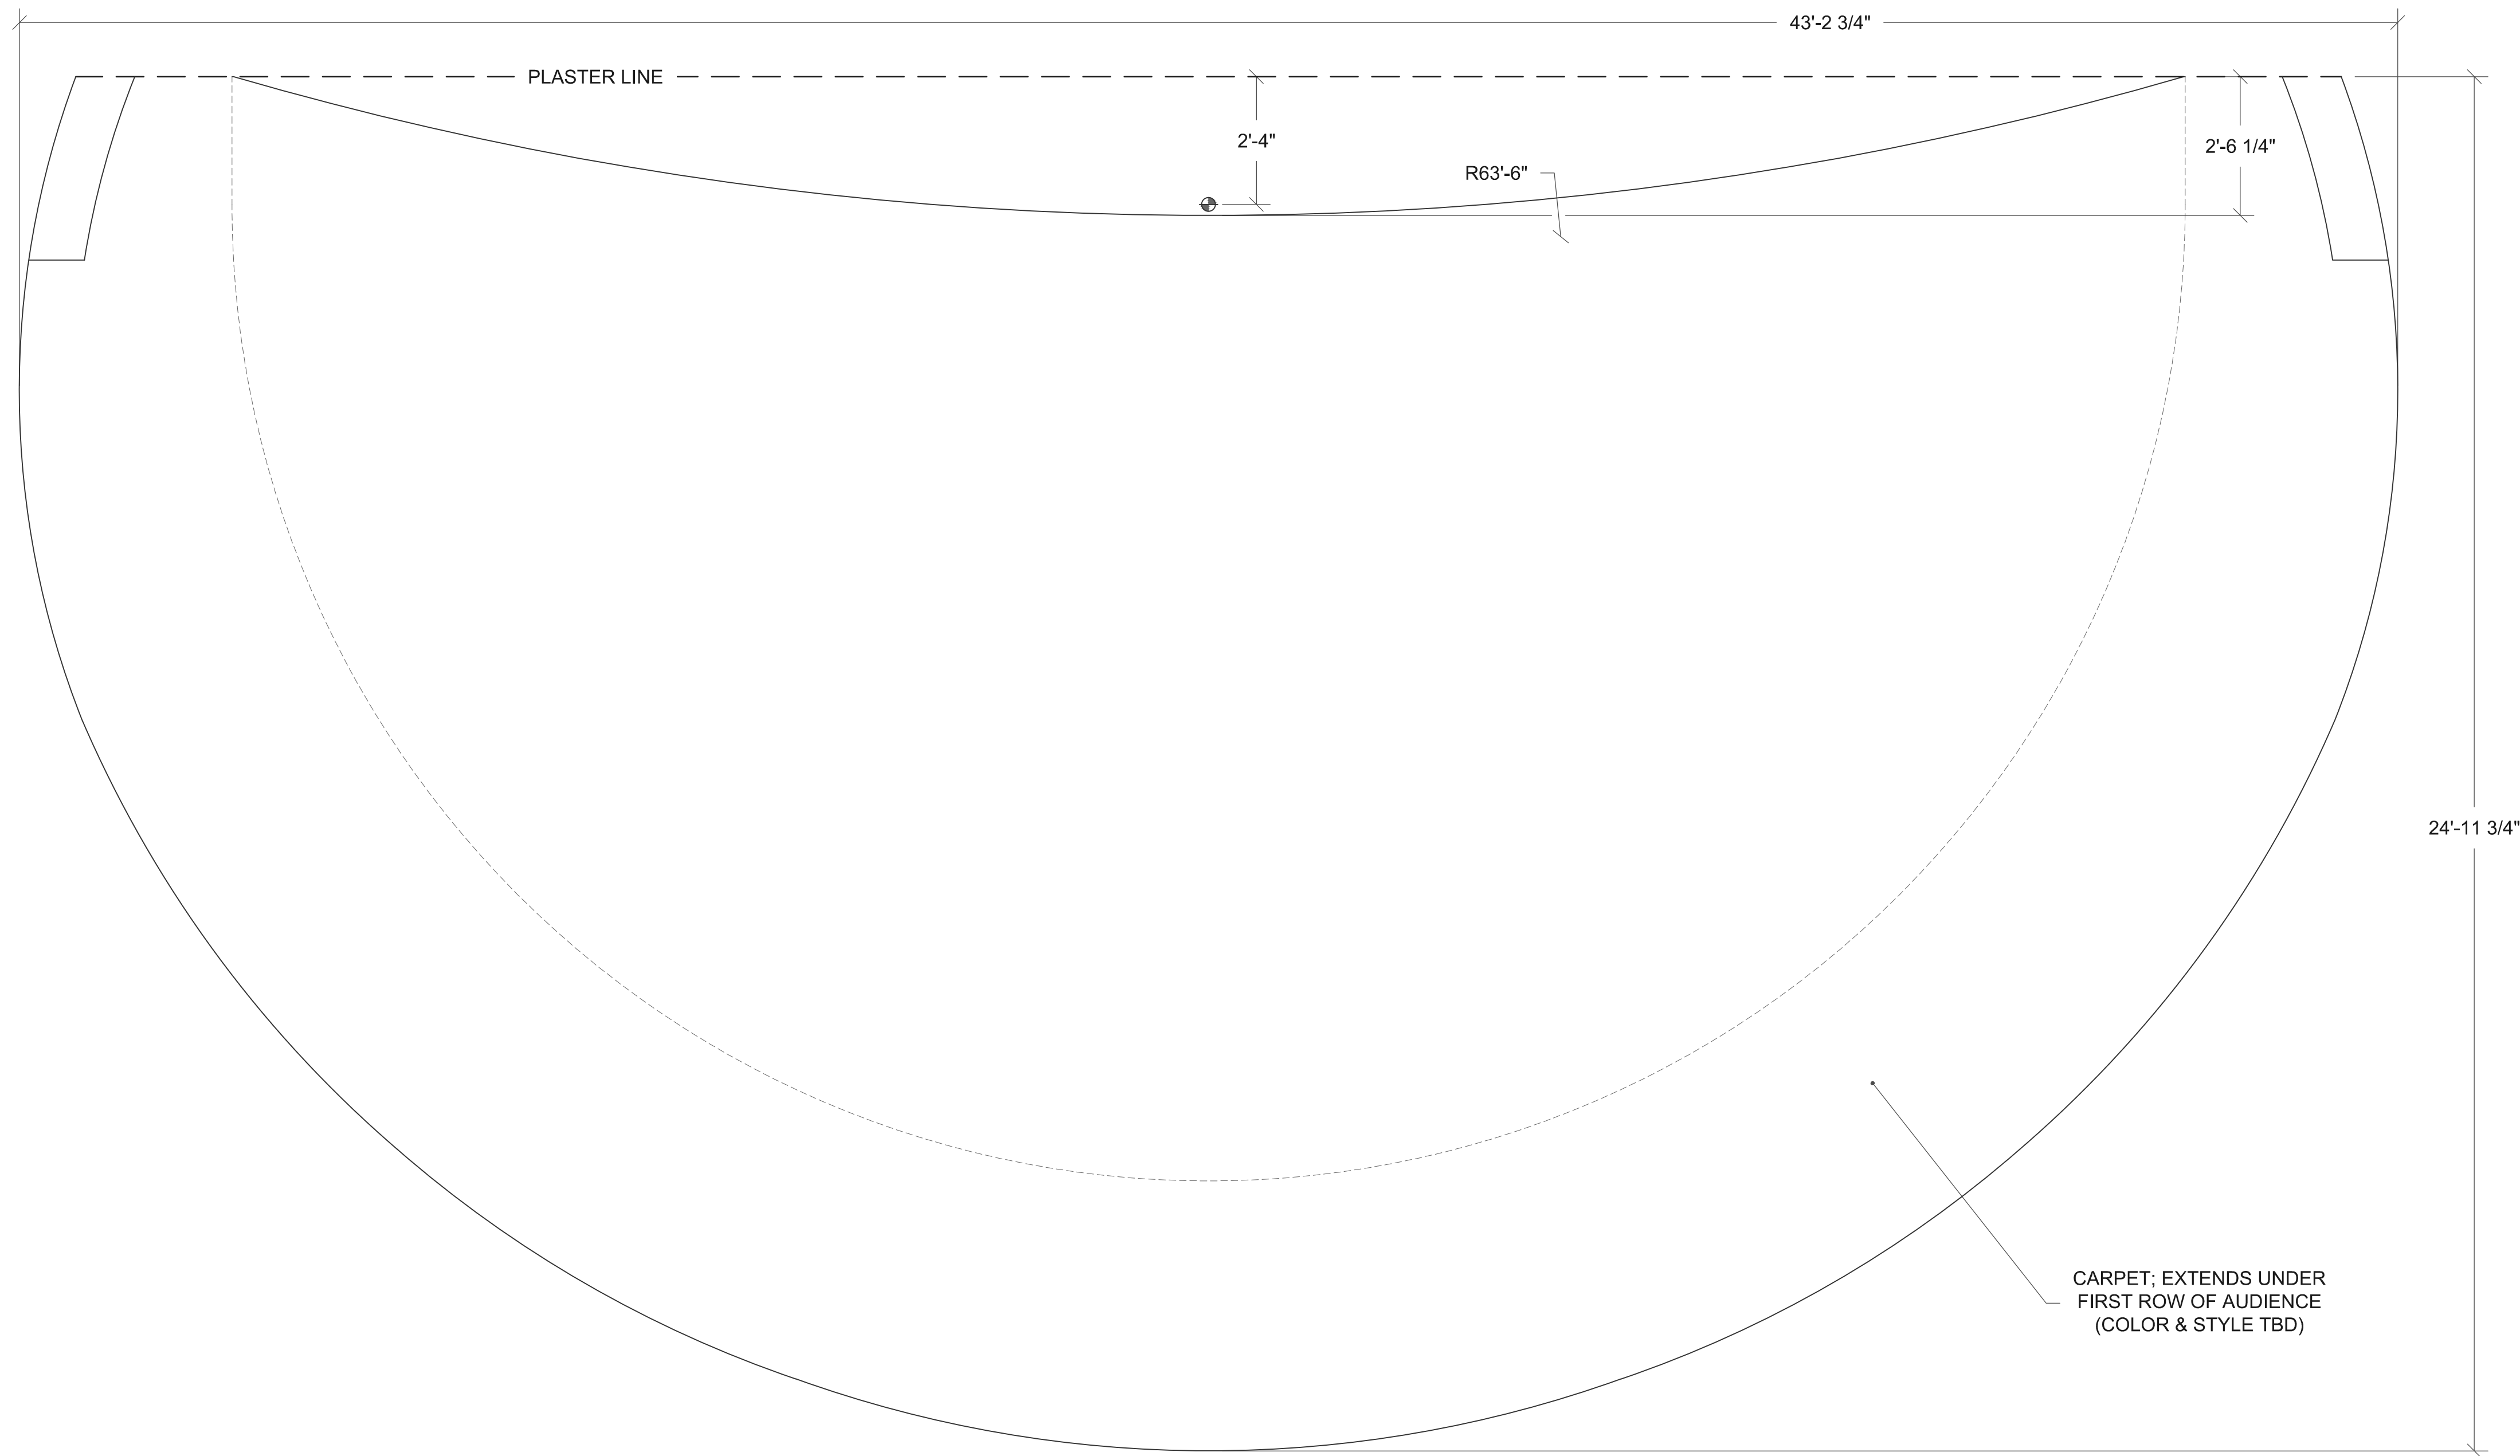

PLAN VIEW | THRUST CARPETING

DANE LAFFREY  
set and costume designer

WWW.DANELAFFREY.COM



PRELIM / BUILD

BUILD

IMPORTANT DISCLAIMER

THIS DRAWING REPRESENTS VISUAL CONCEPTS AND CONSTRUCTION SUGGESTIONS ONLY. IT DOES NOT REPLACE THE KNOWLEDGE AND ADVICE OF A LICENSED STRUCTURAL ENGINEER. THE DESIGNER, OR HIS STAFF, ARE NOT QUALIFIED TO DETERMINE THE STRUCTURAL SUITABILITY OF THE DESIGN AND WILL NOT ASSUME RESPONSIBILITY OR LIABILITY FOR IMPROPER ENGINEERING OR USE THAT RESULTS IN DAMAGE OR INJURY TO PERSONS OR PROPERTY.

THE  
CHRISTIANS

BY:  
LUCAS HNATH

MARK TAPER  
FORUM

PRODUCER  
CENTER THEATRE GROUP

DIRECTOR  
LES WATERS

SET DESIGNER  
DANE LAFFREY

LIGHTING DESIGNER  
BEN STANTON

DRAWING  
DECK  
ELEVATION

DATE  
9/16/2015

VERSION  
2.0

DRAWN BY  
SCOTT TEDMON-JONES  
scott@stjdesign.com // 412.760.4474






PLATE / OF

4/13

SCALE

1/2" = 1'-0"



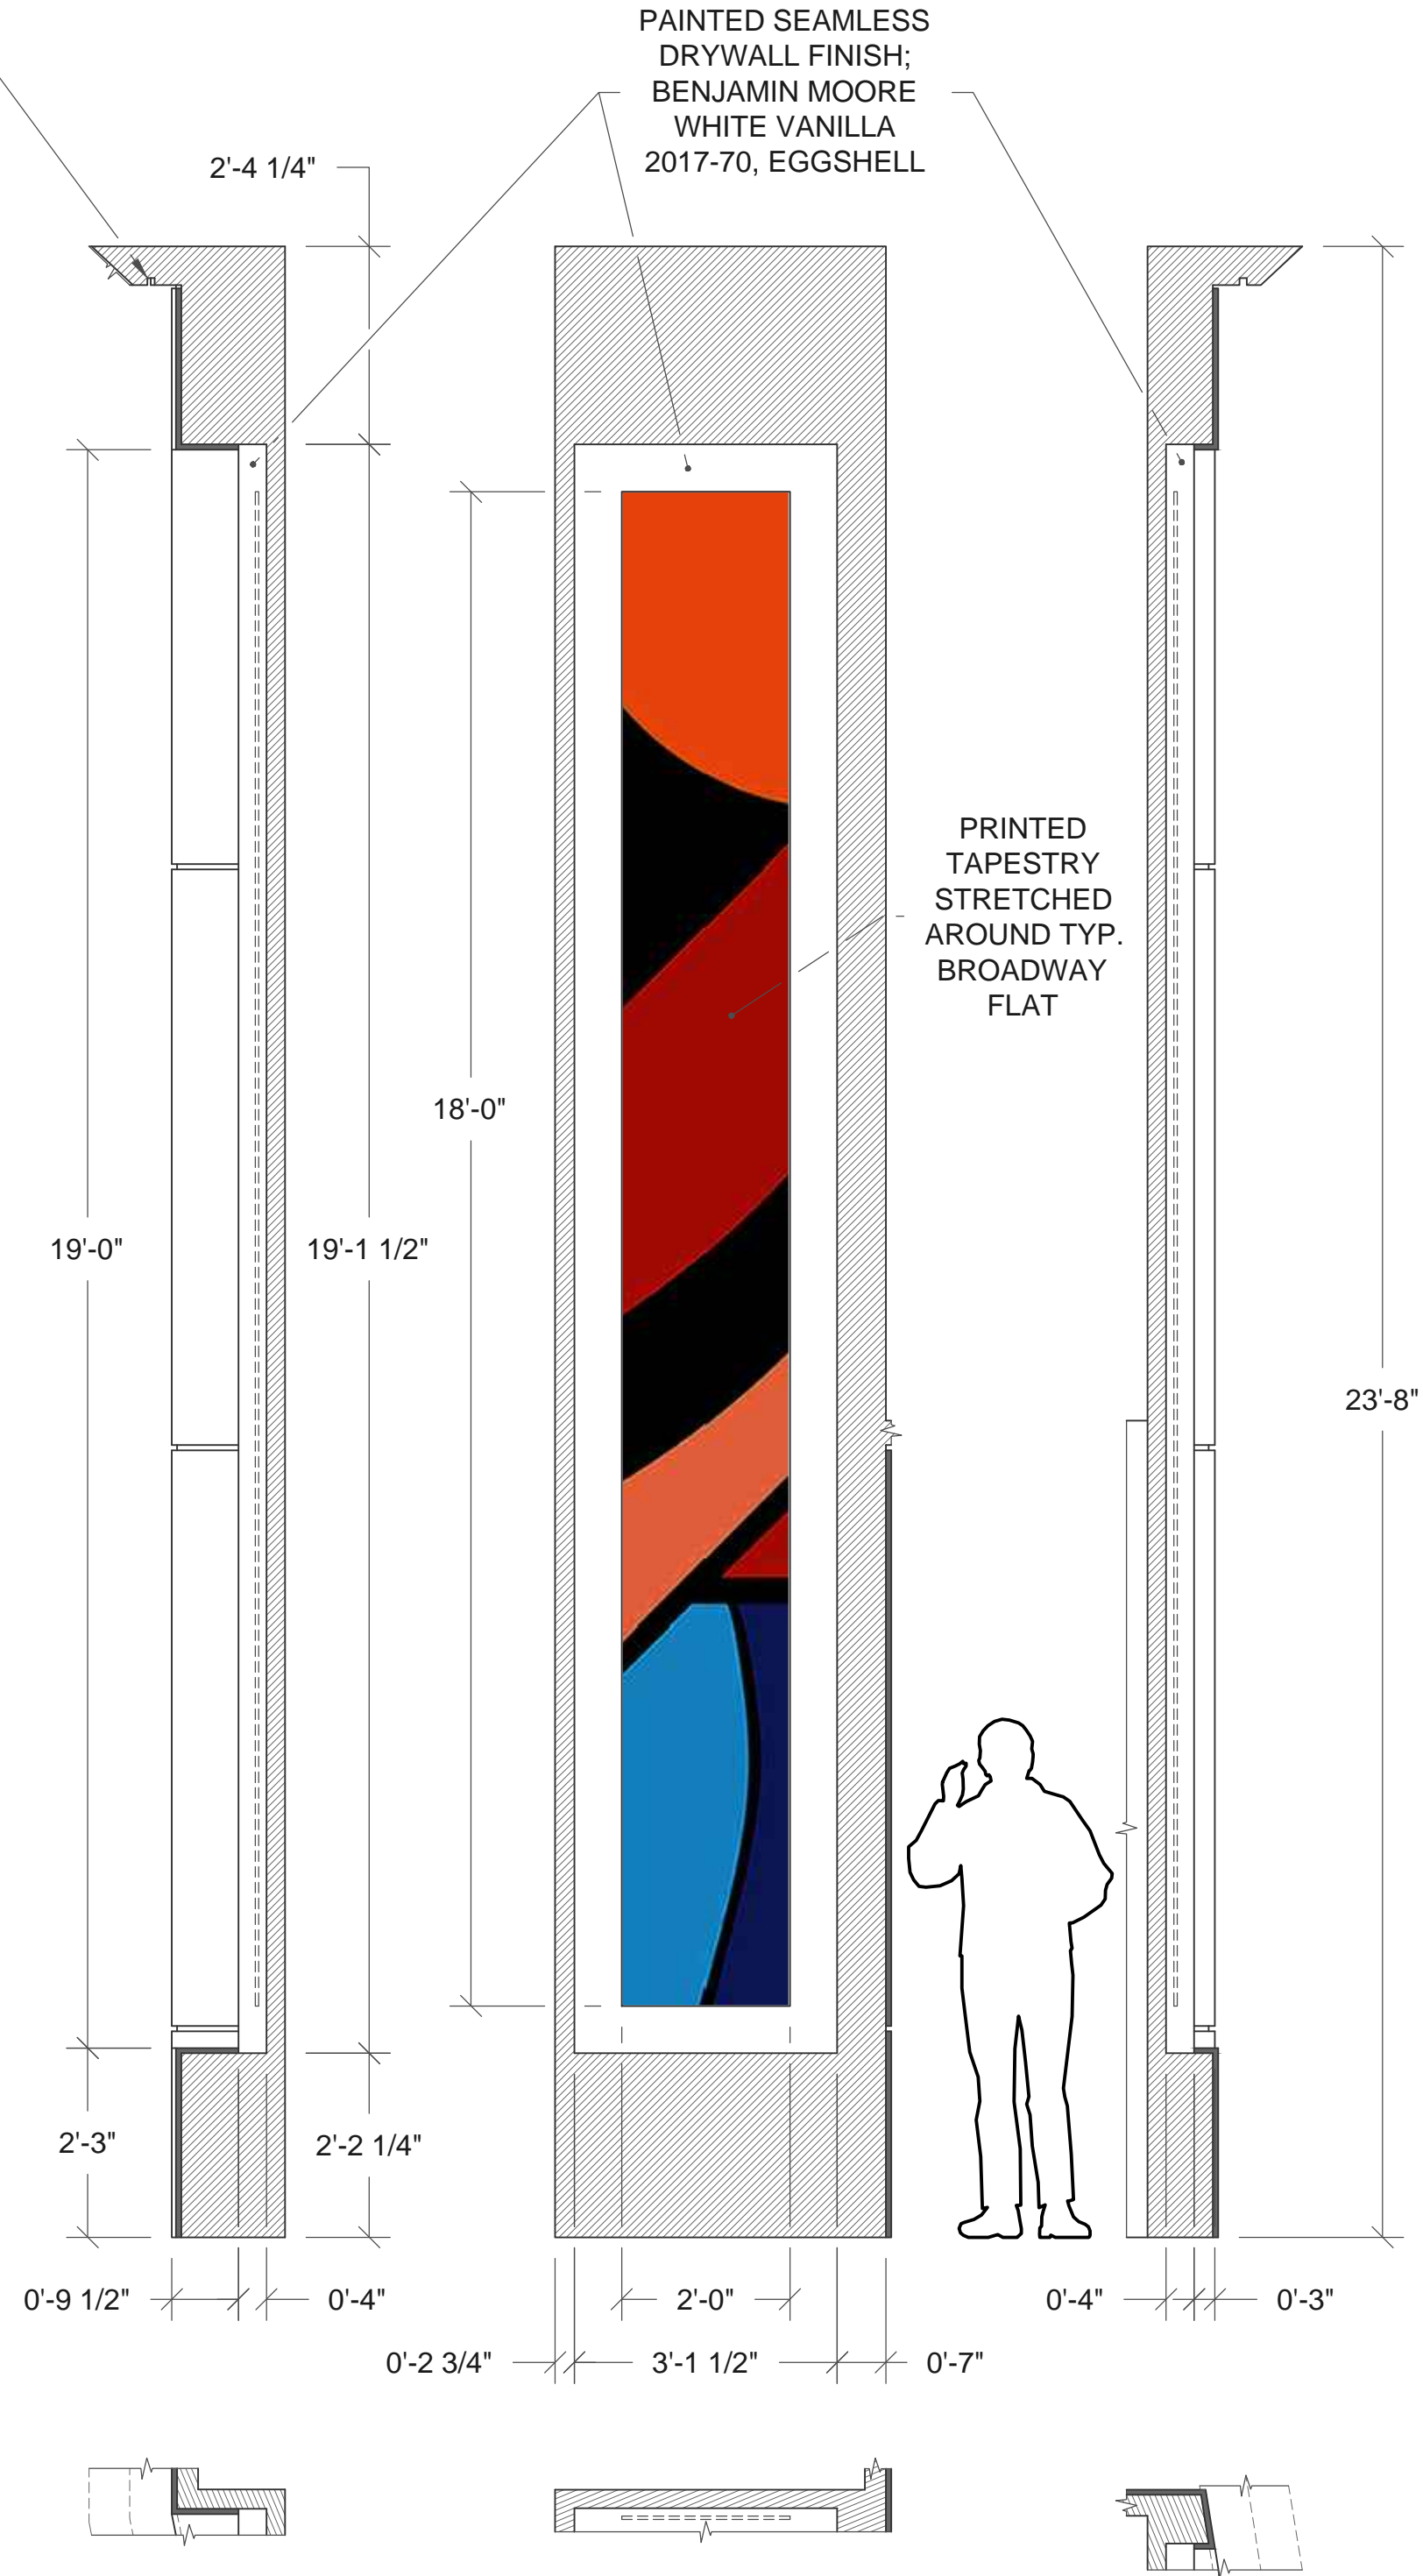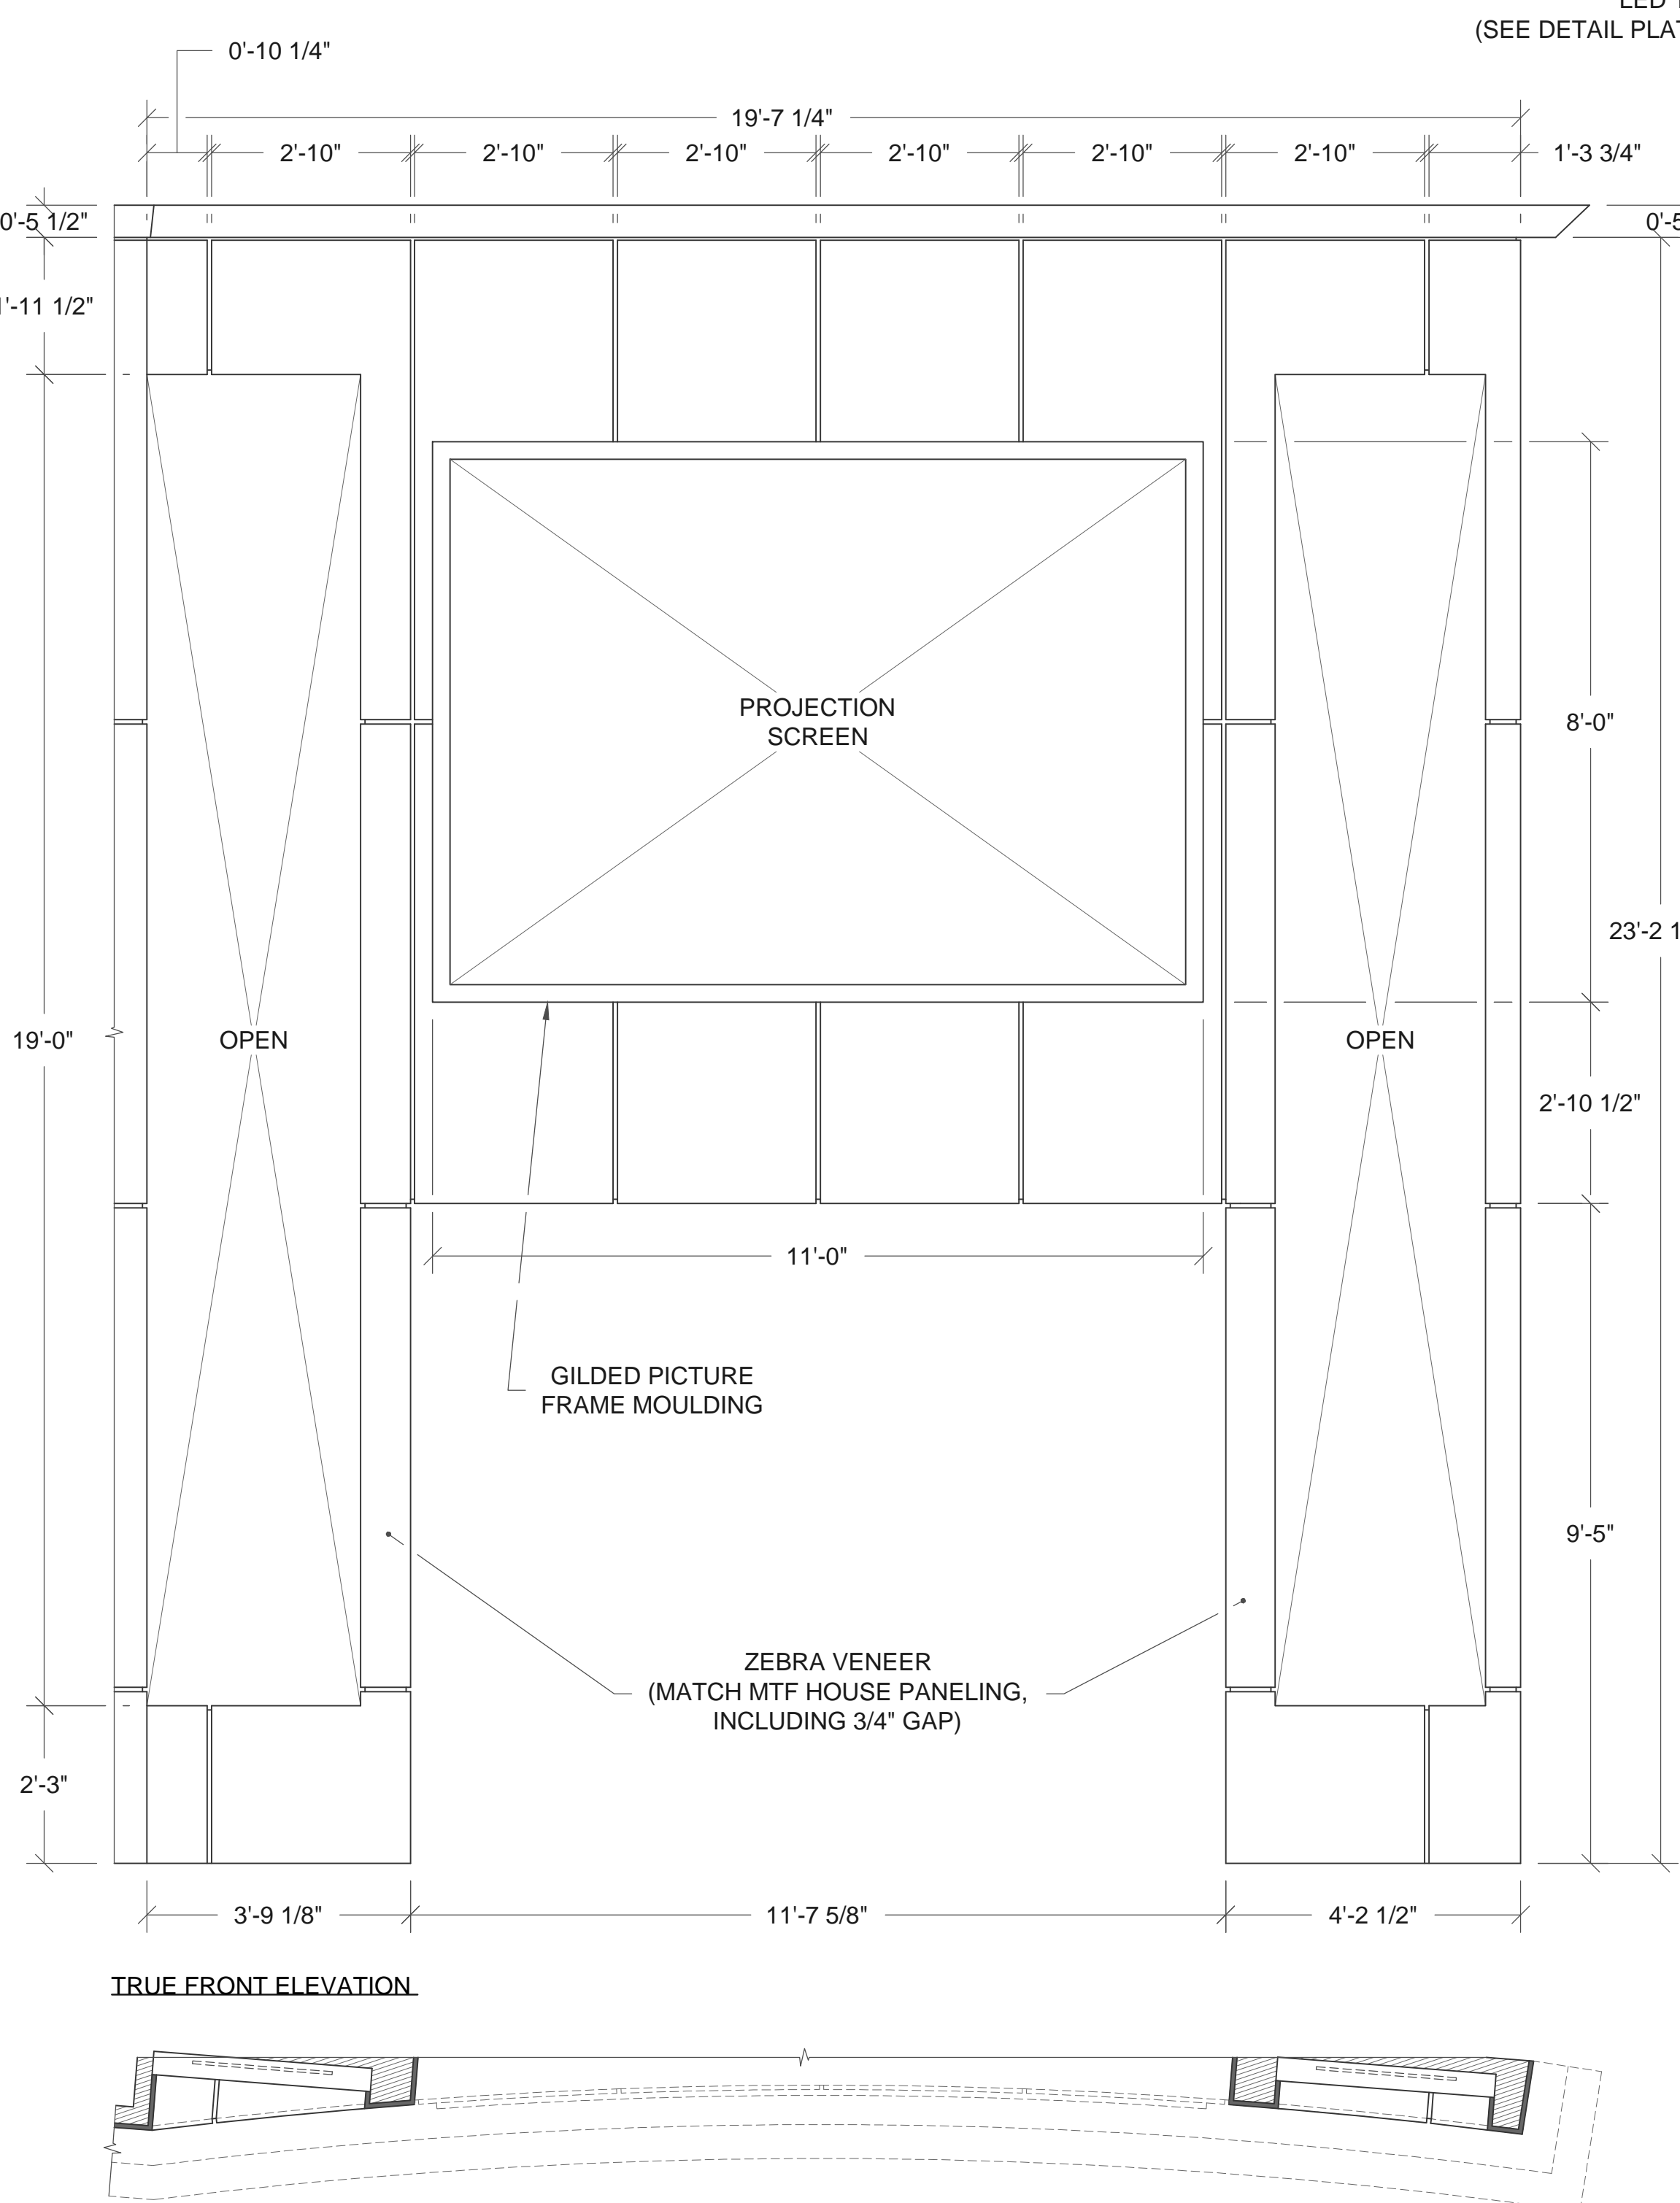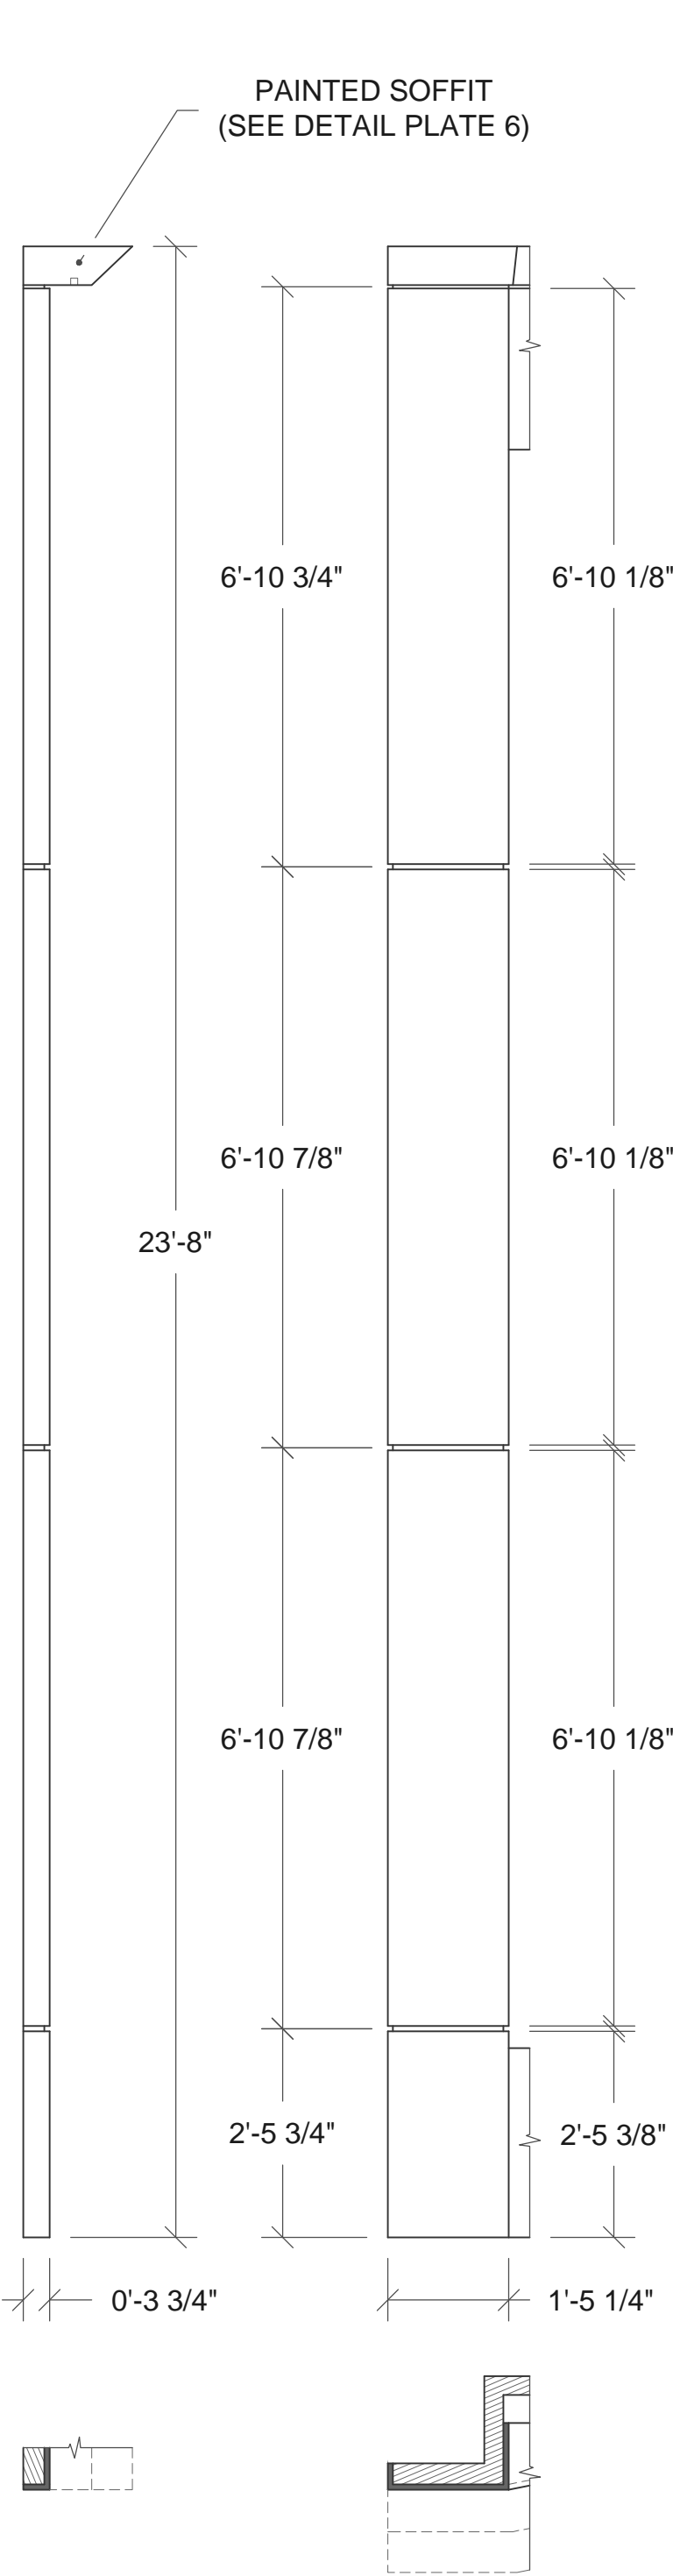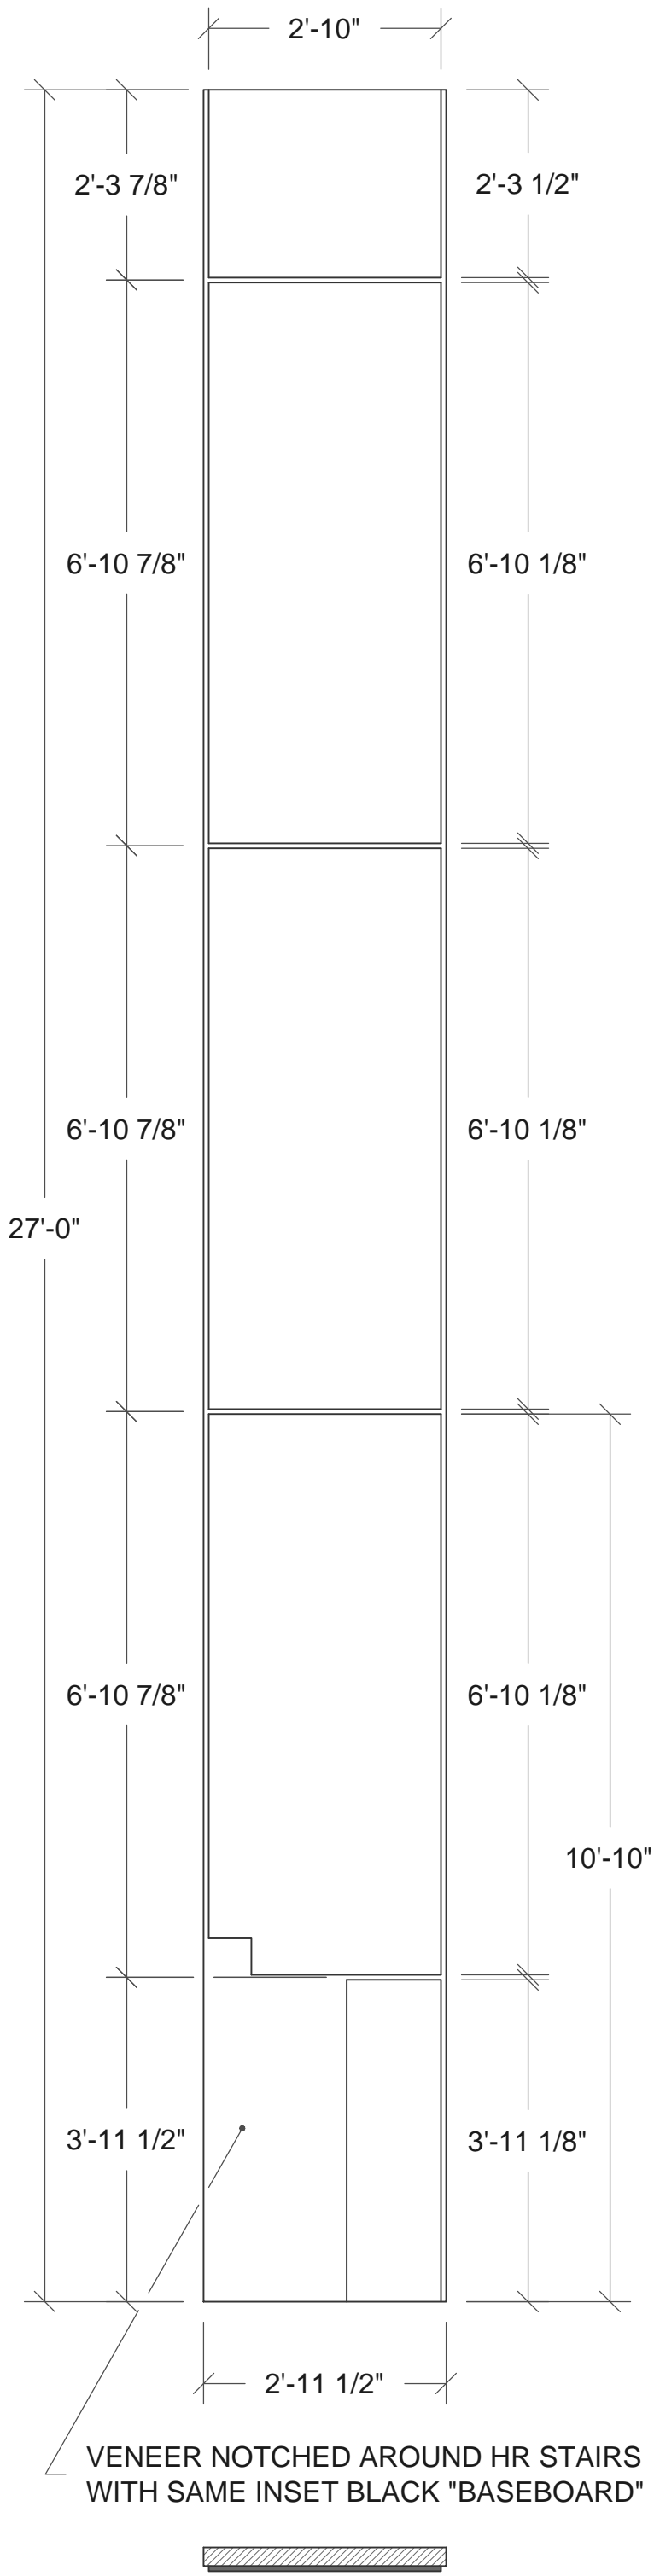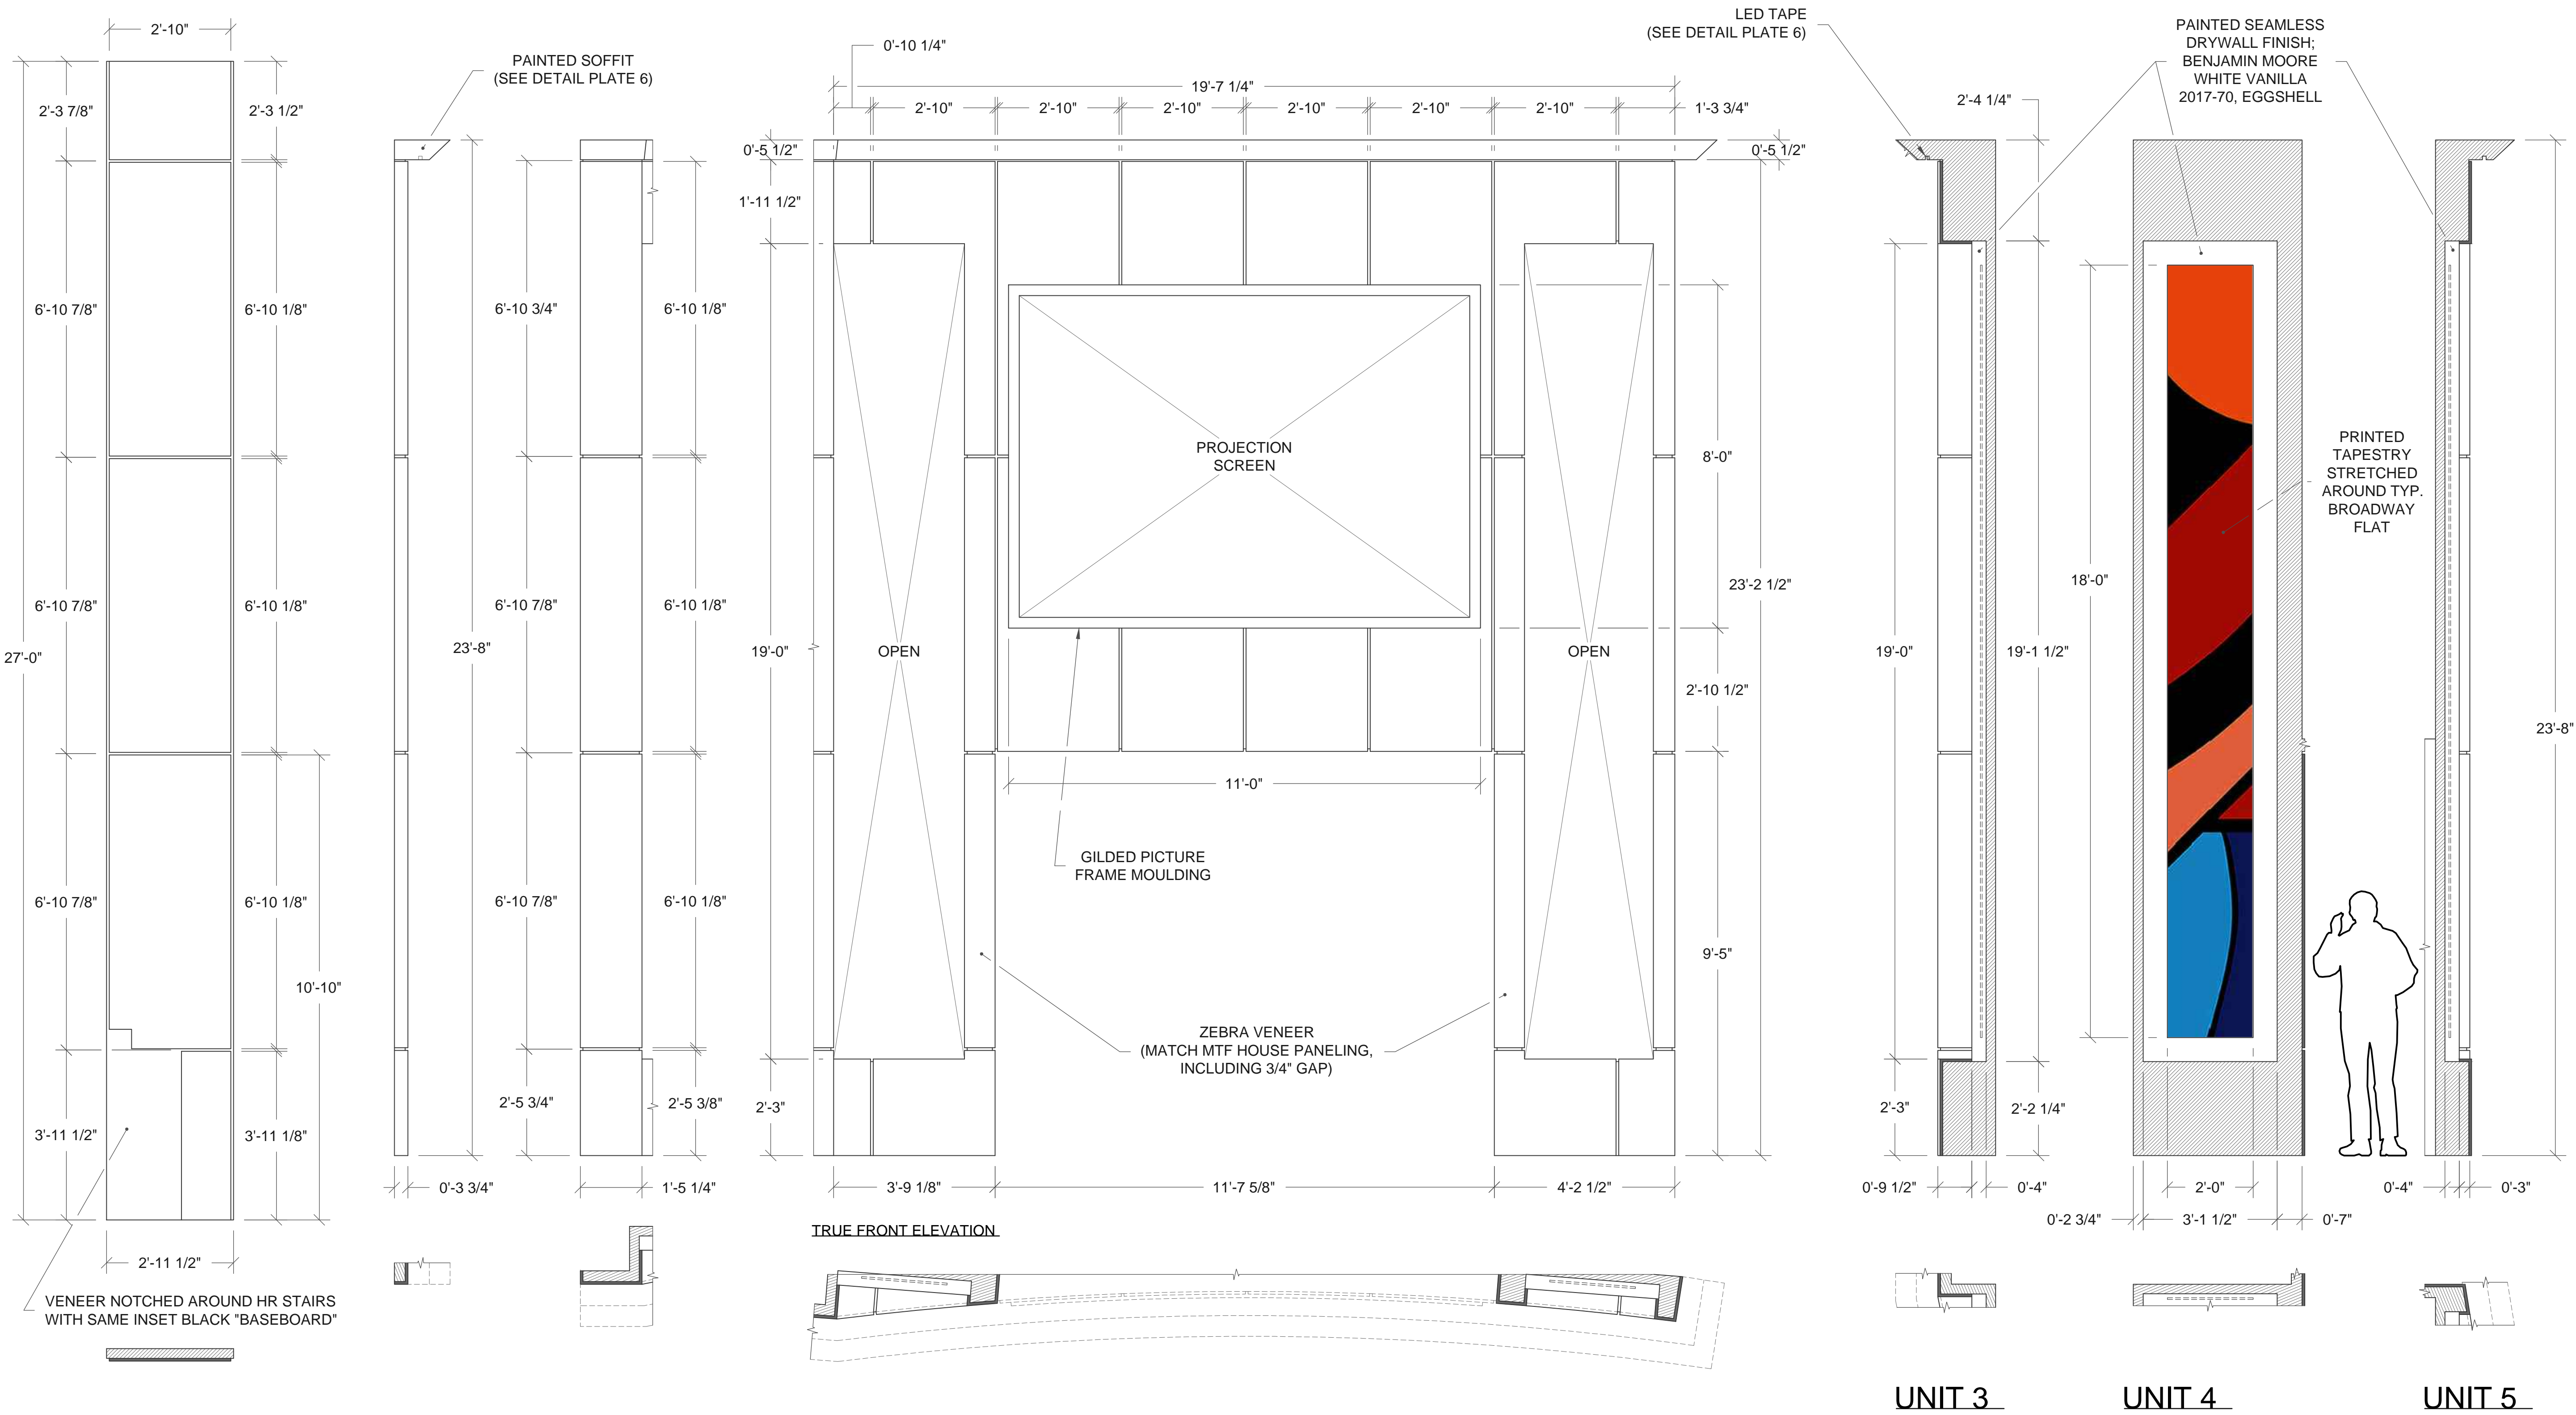


**NOTE:**

CONFIRM HORIZONTAL VENEER SEAMS BEFORE BUILDING. THE SEAMS ON UNITS 1 AND 24 LINE UP WITH HOUSE LEFT AND HOUSE RIGHT, RESPECTIVELY.

THE SEAMS ON UNITS 2 - 23 DO NOT LINE UP EXACTLY WITH THE HOUSE SEAMS. THE SEAMS ON UNITS 2 - 12 HAVE BEEN ADJUSTED UP BY  $\frac{1}{4}$ " AND THE SEAMS ON UNITS 13 - 23 HAVE BEEN ADJUSTED DOWN BY  $\frac{1}{4}$ " TO MAKE THE SEAMS ON ALL OF THESE UNITS CONSISTENT.




**MOULDING REFERENCE**  
NOT TO SCALE

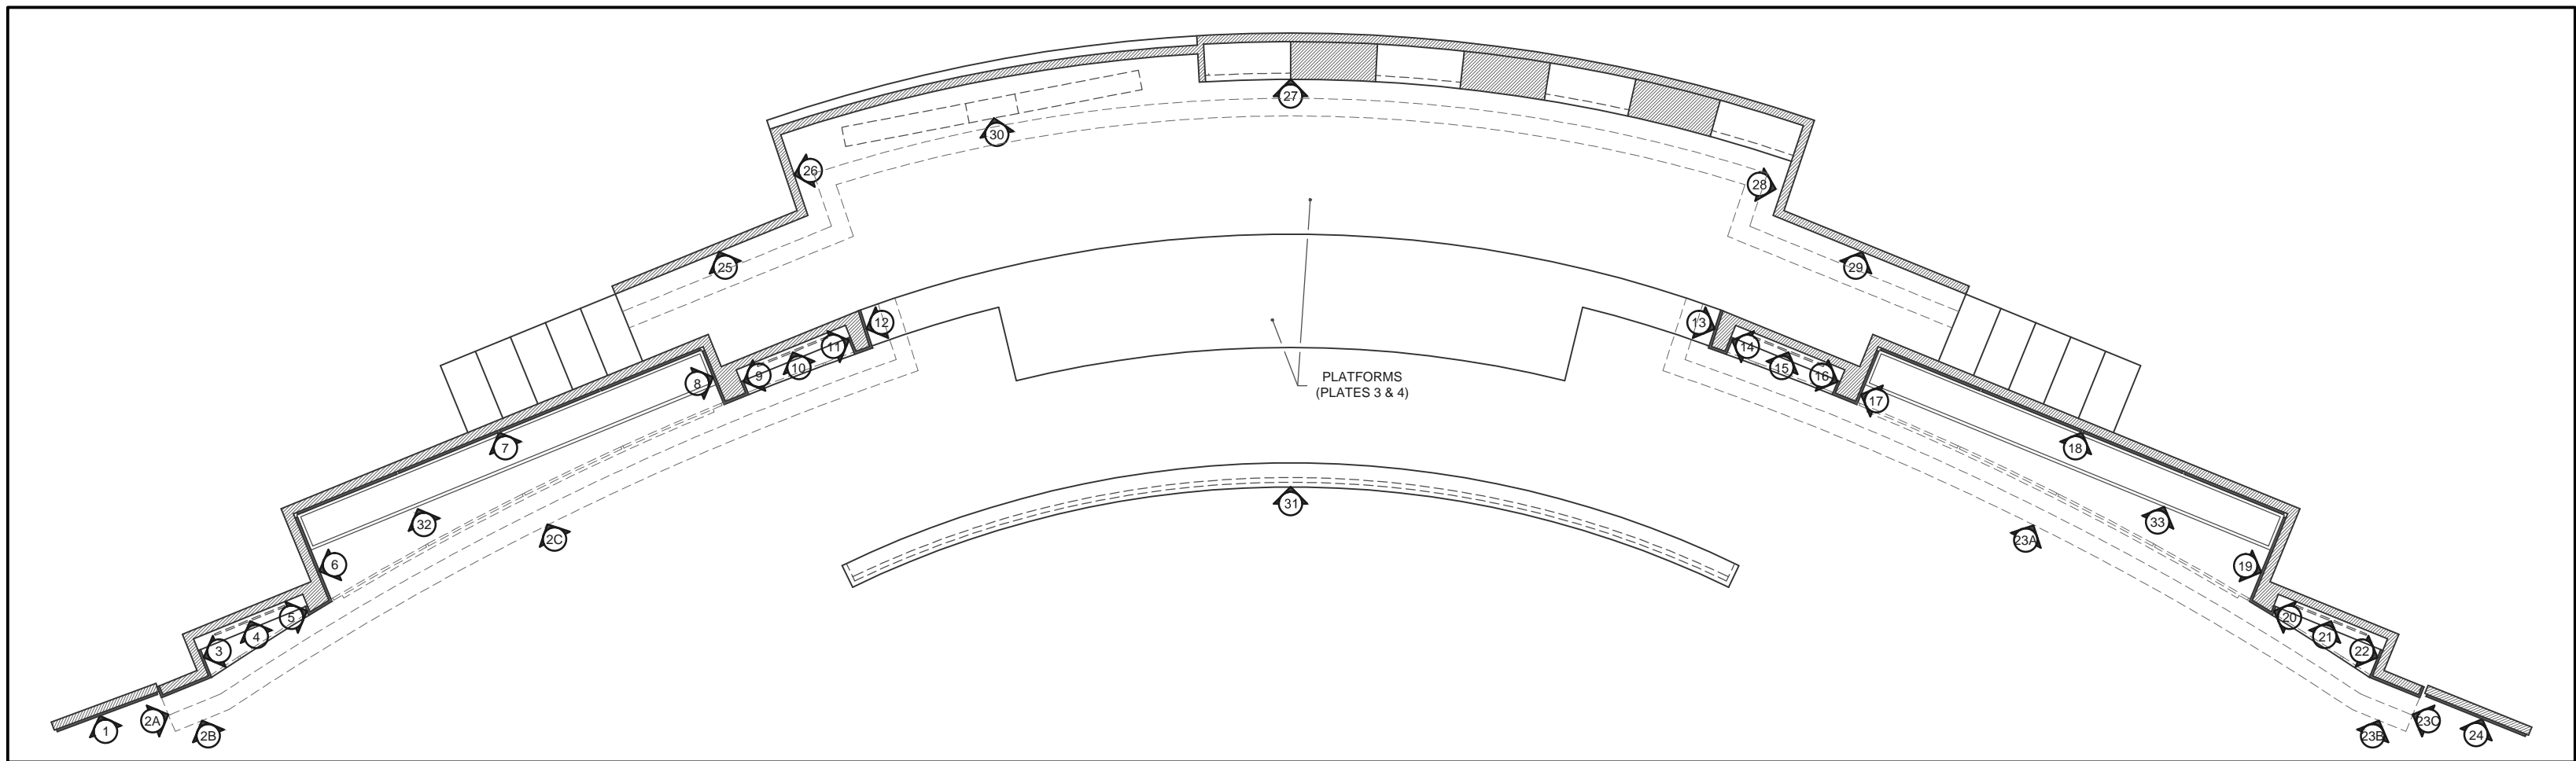

**PLAN VIEW | LAYOUT**  
SCALE: 1/4" = 1' - 0"

**DANE LAFFREY**  
set and costume designer

WWW.DANELAFFREY.COM

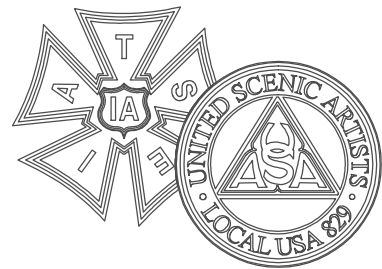

PRELIM / BUILD

**BUILD**

**IMPORTANT DISCLAIMER**

THIS DRAWING REPRESENTS VISUAL CONCEPTS AND CONSTRUCTION SUGGESTIONS ONLY. IT DOES NOT REPLACE THE KNOWLEDGE AND ADVICE OF A LICENSED STRUCTURAL ENGINEER. THE DESIGNER, OR HIS STAFF, ARE NOT QUALIFIED TO DETERMINE THE STRUCTURAL SUITABILITY OF THE DESIGN AND WILL NOT ASSUME RESPONSIBILITY OR LIABILITY FOR IMPROPER ENGINEERING OR USE THAT RESULTS IN DAMAGE OR INJURY TO PERSONS OR PROPERTY.

**THE  
CHRISTIANS**

BY:  
LUCAS HNATH

**MARK TAPER  
FORUM**

PRODUCER

CENTER THEATRE GROUP

DIRECTOR

LES WATERS

SET DESIGNER

DANE LAFFREY

LIGHTING DESIGNER

BEN STANTON

DRAWING

**SR WALL  
ELEVATIONS - 1**

DATE

9/16/2015

VERSION

2.0

DRAWN BY

SCOTT TEDMON-JONES  
scott@stjdesign.com // 412.760.4474


PLATE / OF

**5/13**

SCALE

1/2" = 1'-0"



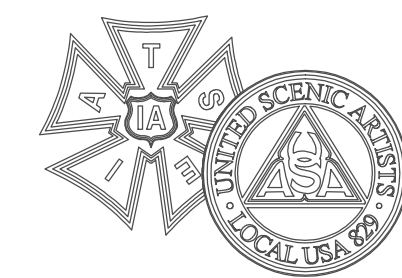

PRELIM / BUILD

BUILD

IMPORTANT DISCLAIMER

THIS DRAWING REPRESENTS VISUAL CONCEPTS AND CONSTRUCTION SUGGESTIONS ONLY. IT DOES NOT REPLACE THE KNOWLEDGE AND ADVICE OF A LICENSED STRUCTURAL ENGINEER. THE DESIGNER, OR HIS STAFF, ARE NOT QUALIFIED TO DETERMINE THE STRUCTURAL SUITABILITY OF THE DESIGN AND WILL NOT ASSUME RESPONSIBILITY OR LIABILITY FOR IMPROPER ENGINEERING OR USE THAT RESULTS IN DAMAGE OR INJURY TO PERSONS OR PROPERTY.

THE  
CHRISTIANS

BY:  
LUCAS HNATH

MARK TAPER  
FORUM

PRODUCER

CENTER THEATRE GROUP

DIRECTOR

LES WATERS

SET DESIGNER

DANE LAFFREY

LIGHTING DESIGNER

BEN STANTON

DRAWING

SR WALL  
ELEVATIONS - 2

DATE  
9/16/2015

VERSION  
2.0

DRAWN BY


SCOTT TEDMON-JONES  
scott@stjdesign.com // 412.760.4474


PLATE / OF

6/13


SCALE

1/2" = 1'-0"

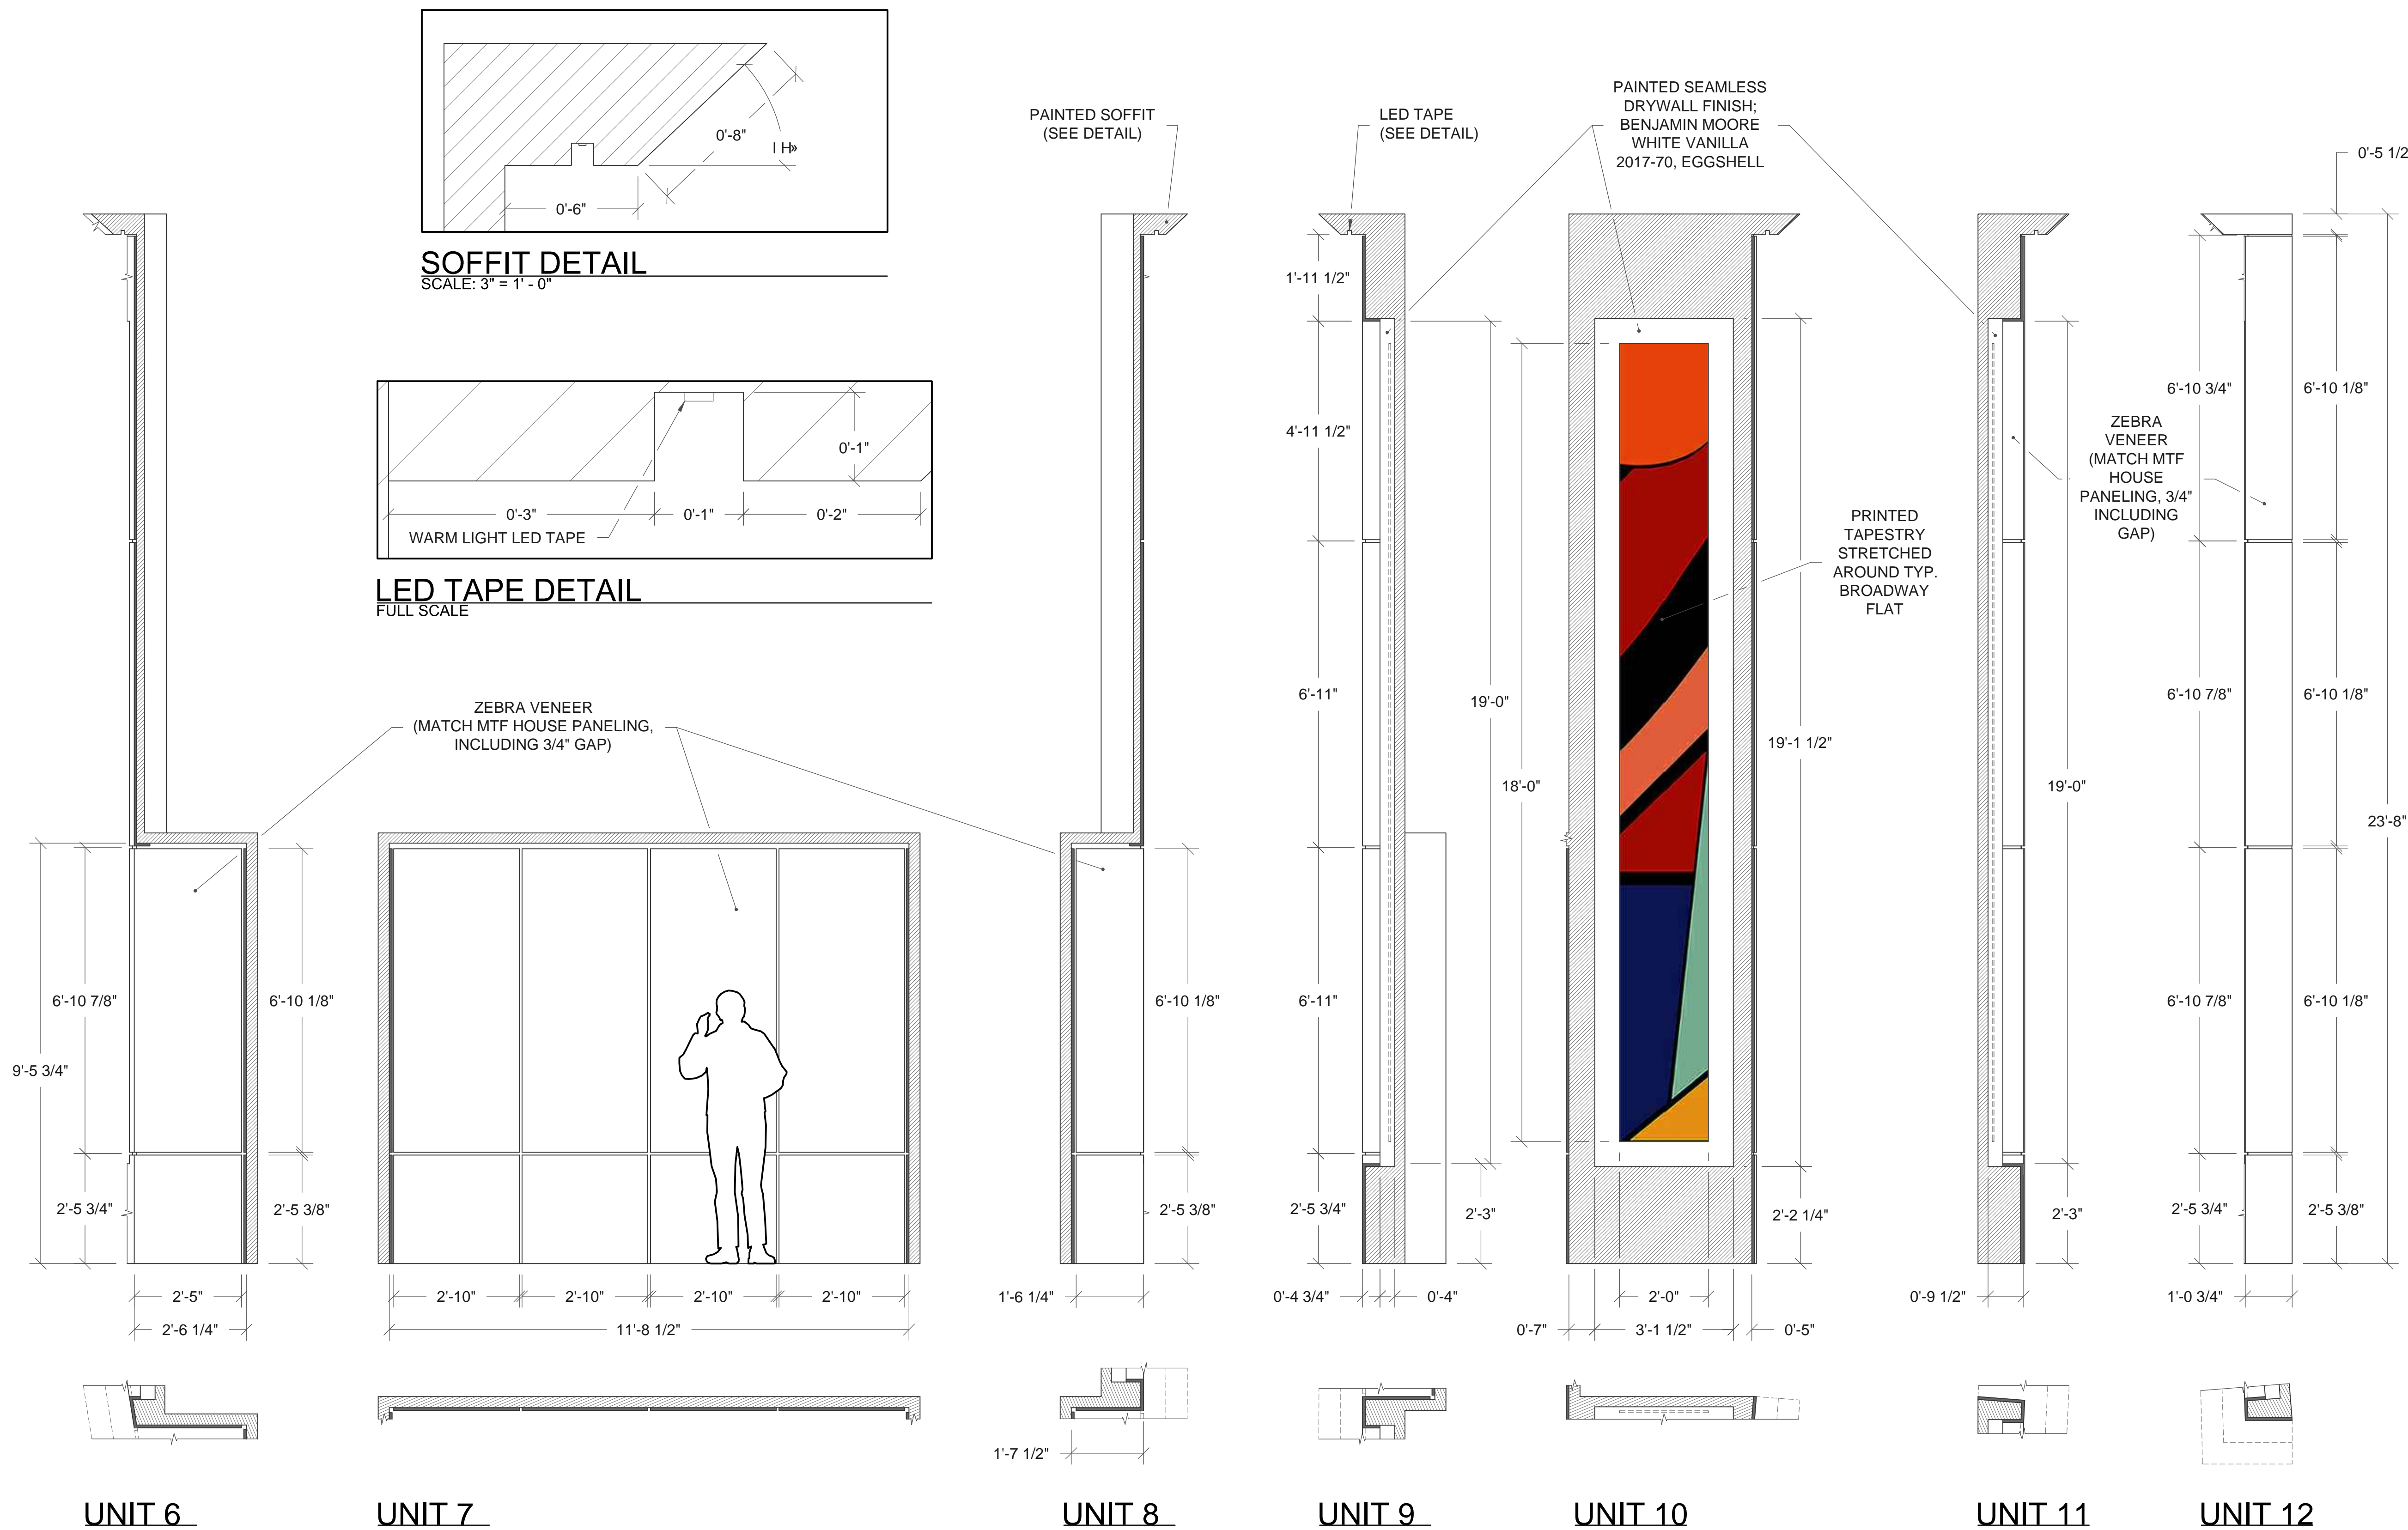

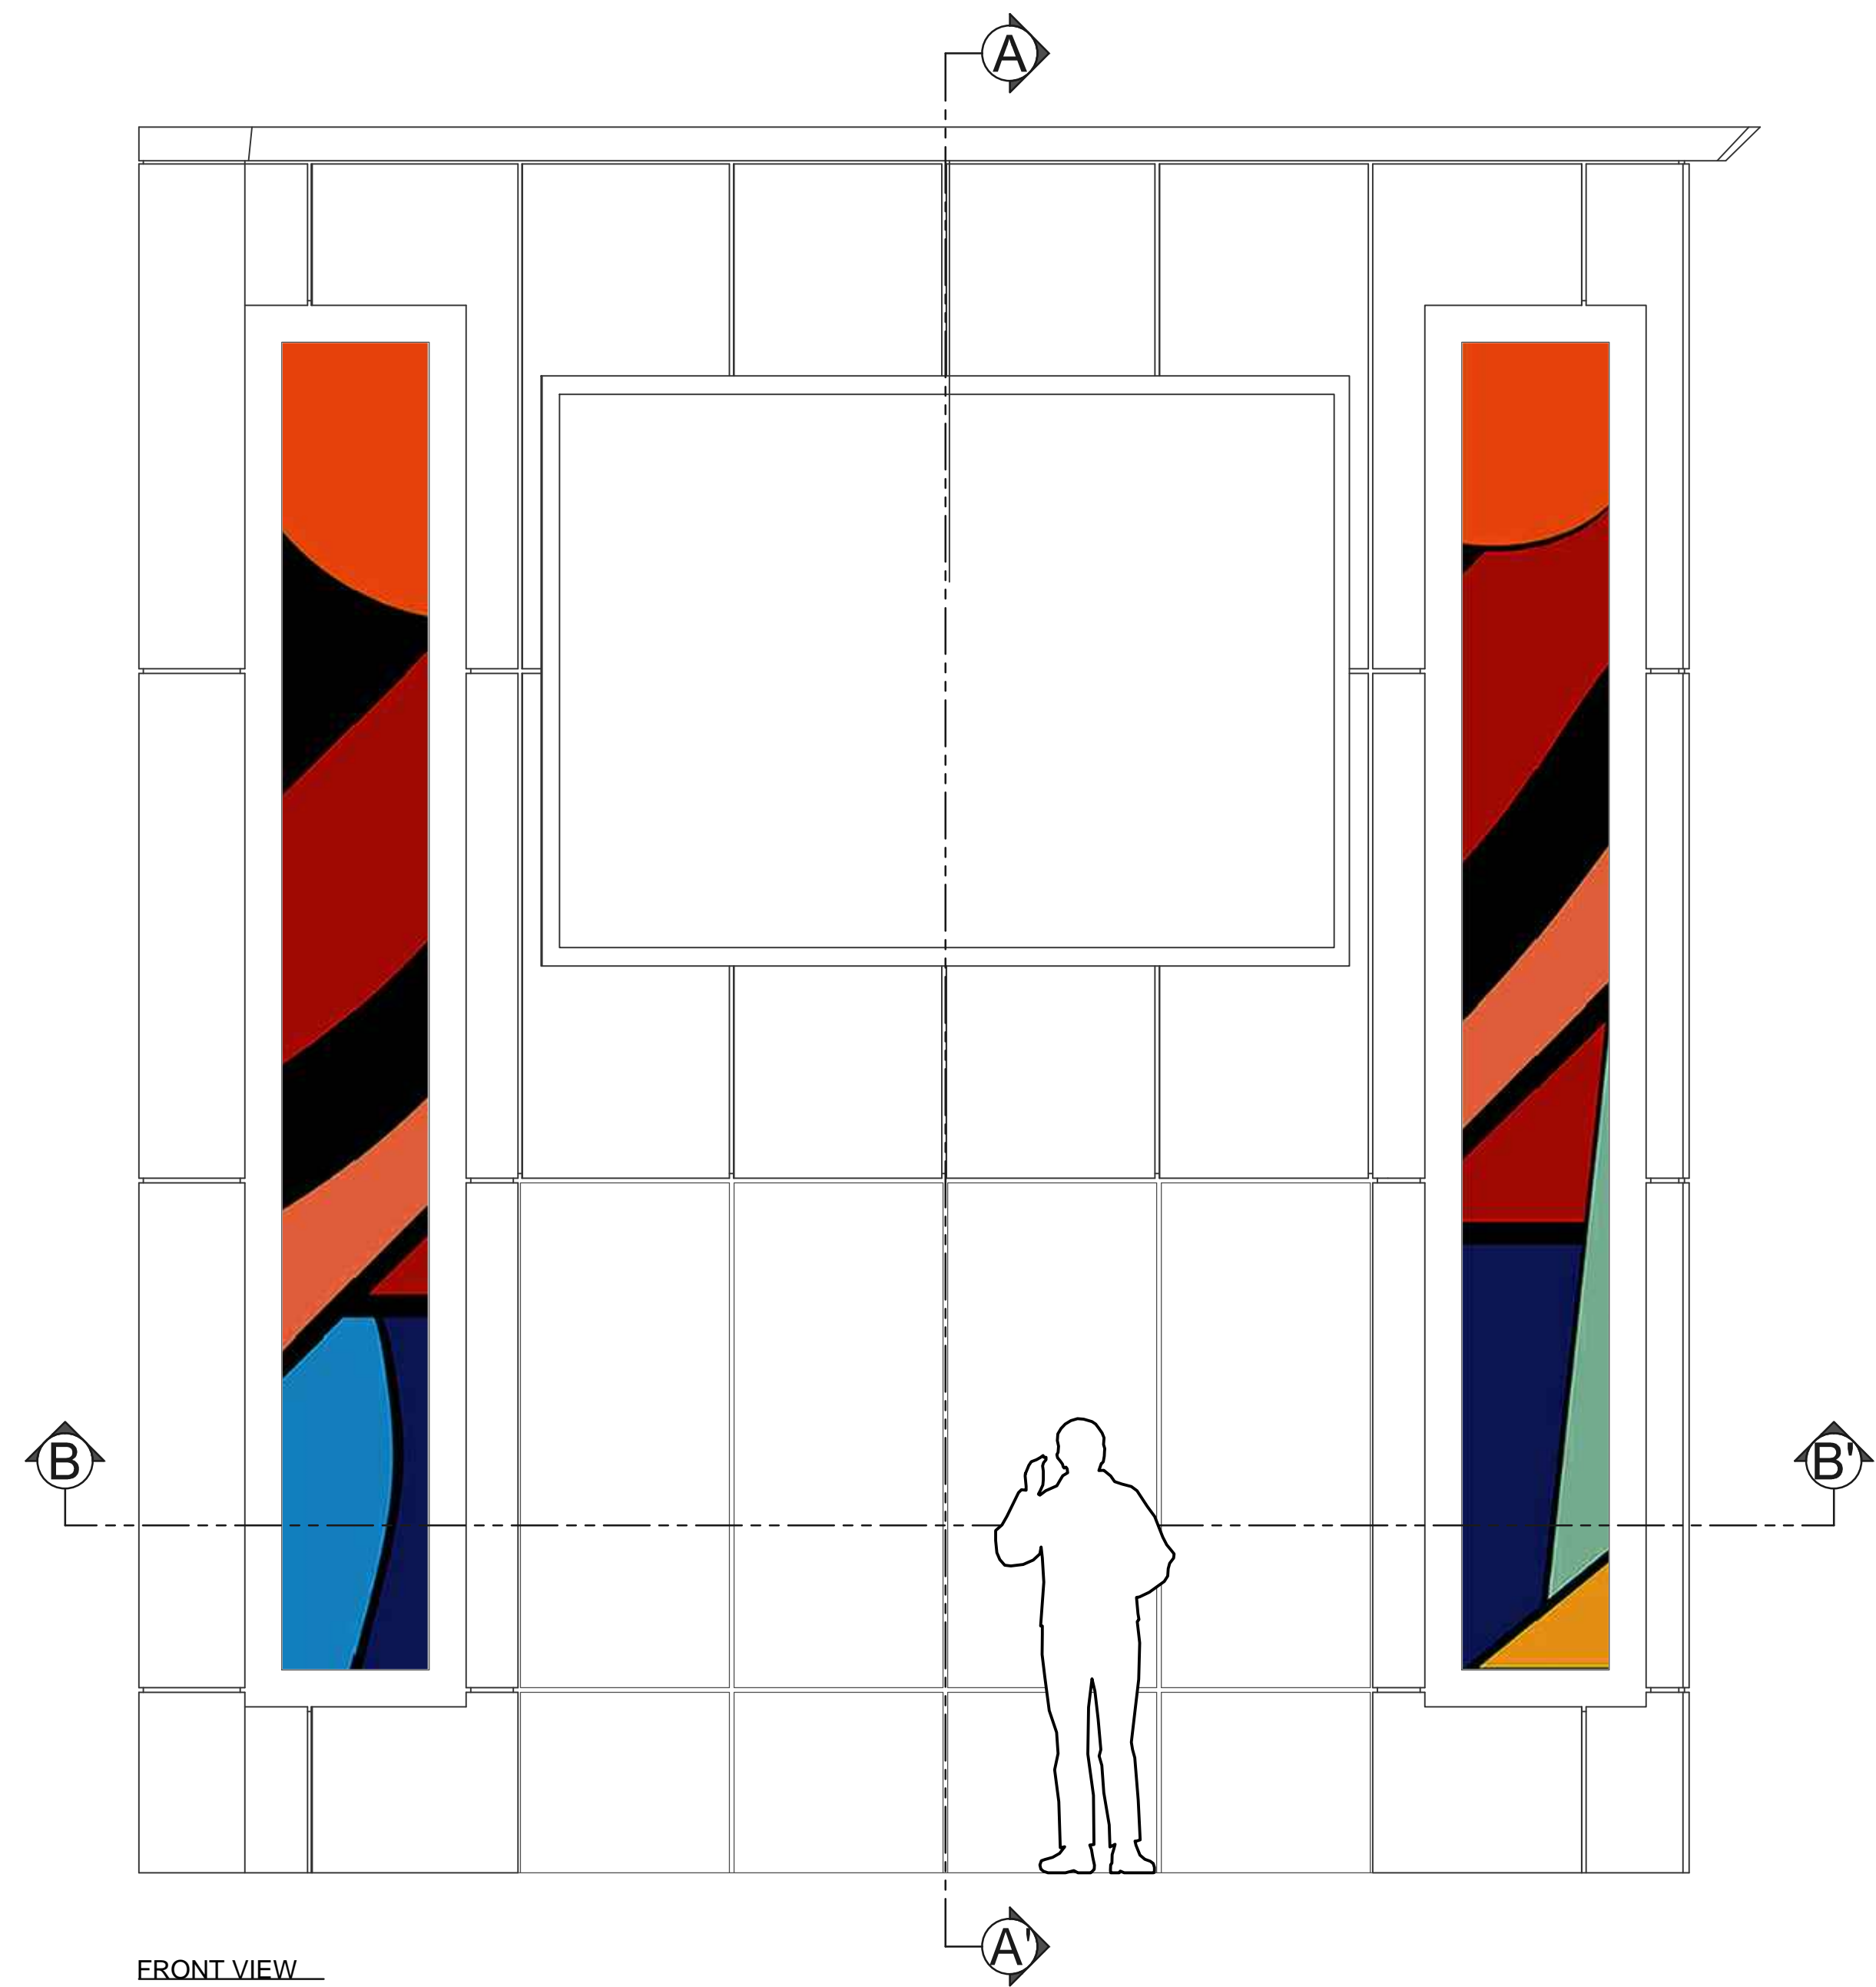


FRONT VIEW

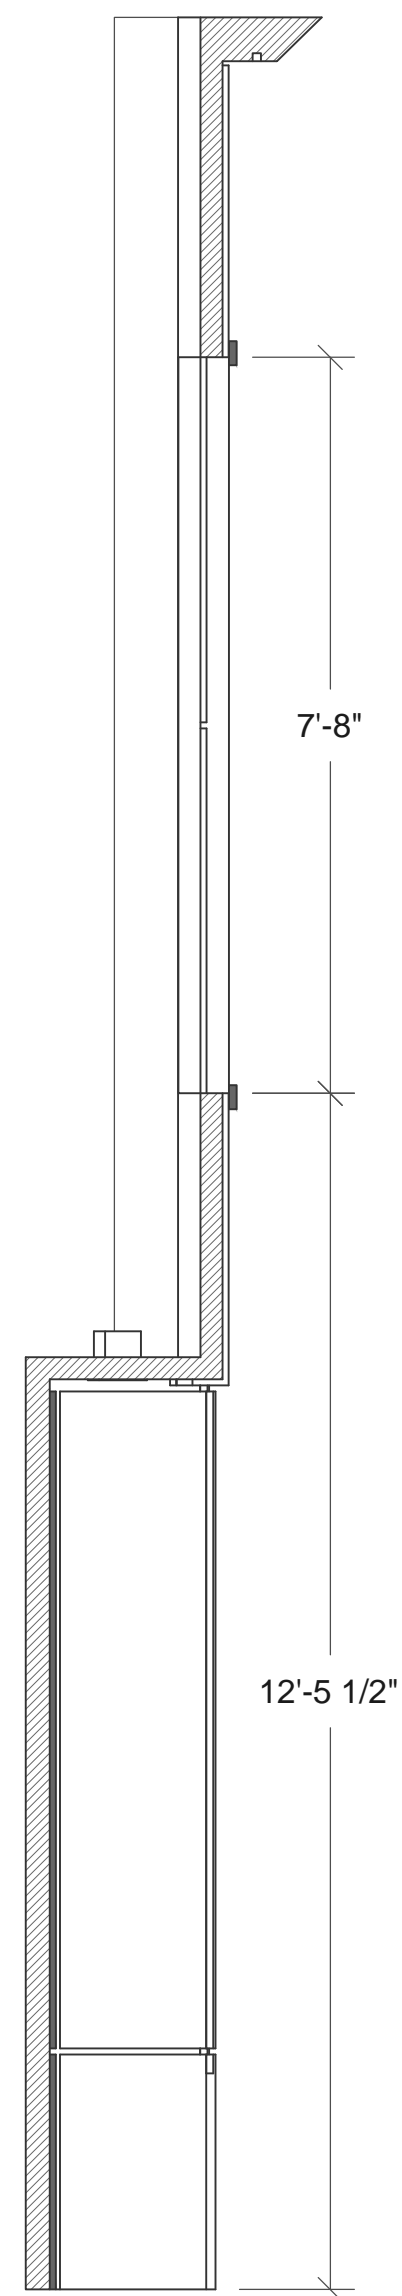


SECTION A:A'

NOTE:  
REVERSE AND REPEAT FOR UNITS 13 - 23

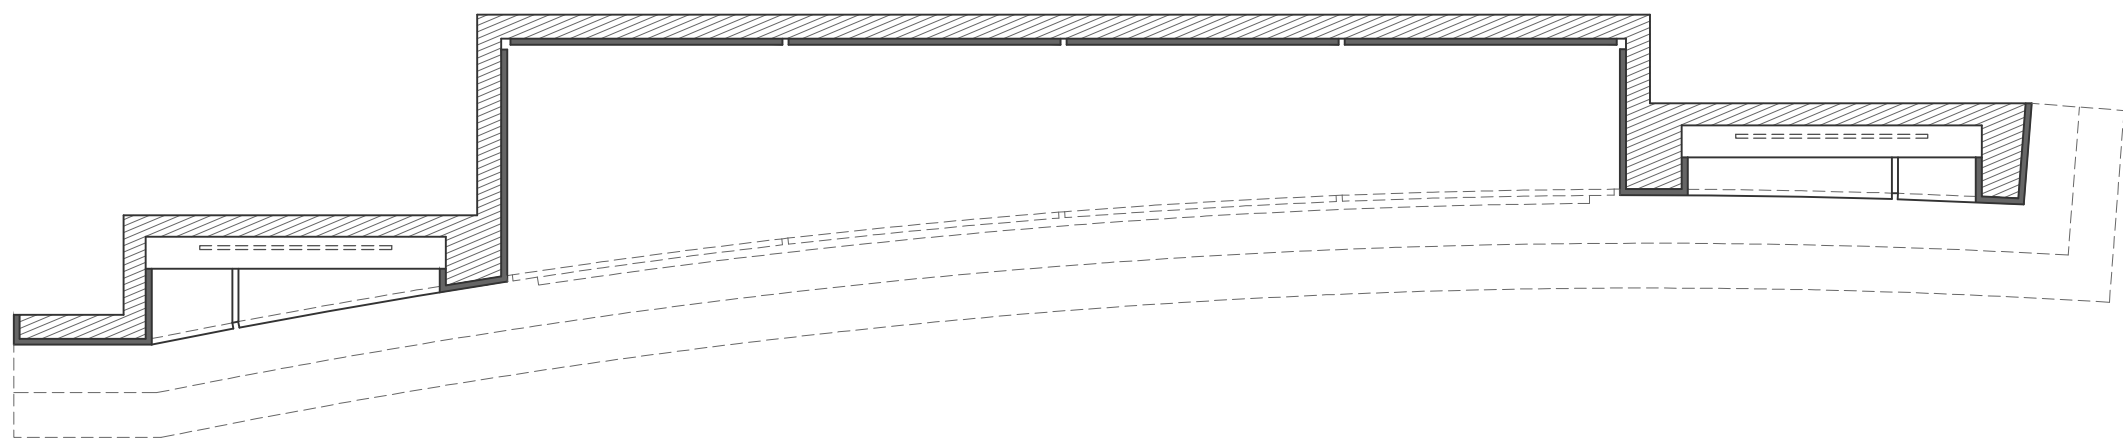

PLAN VIEW

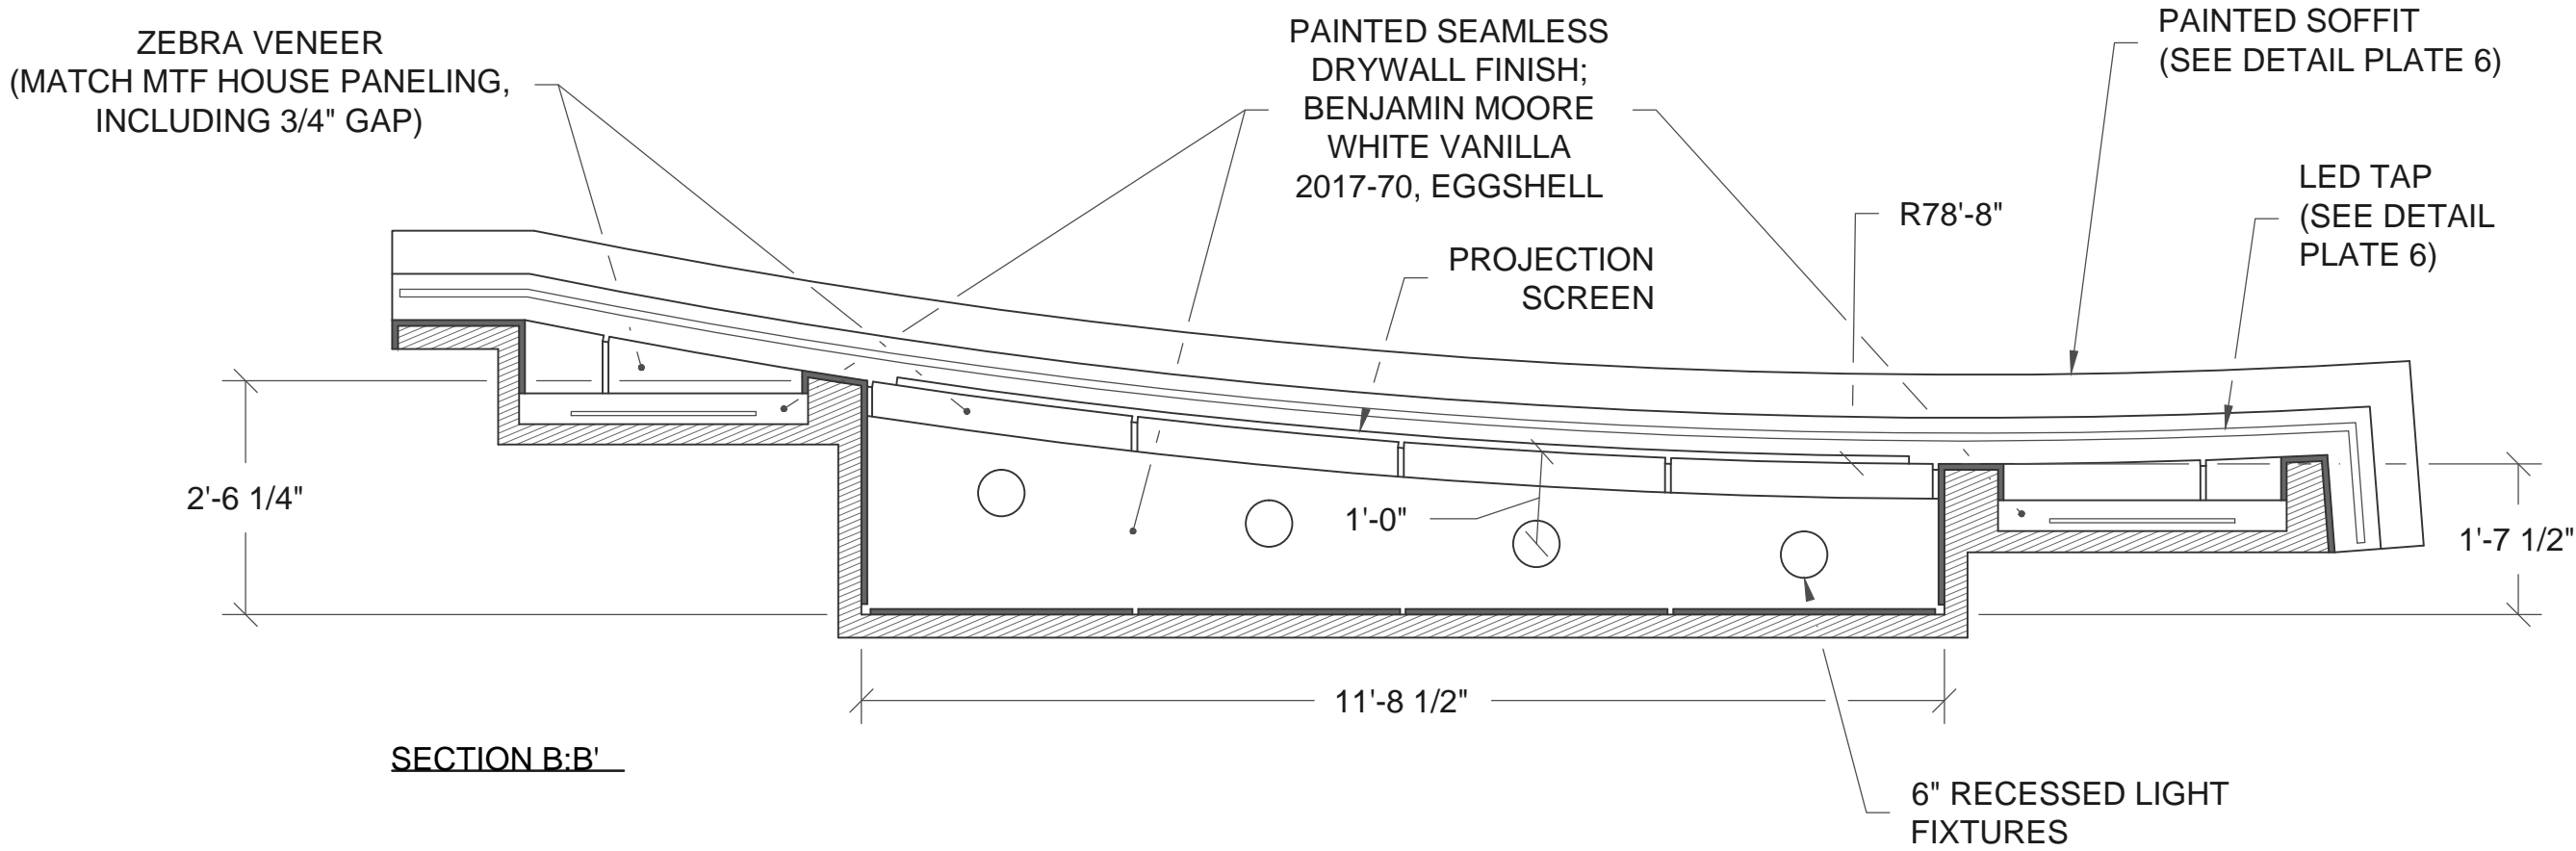


SECTION B:B'

UNITS 2-12

DANE LAFFREY  
set and costume designer

WWW.DANELAFFREY.COM

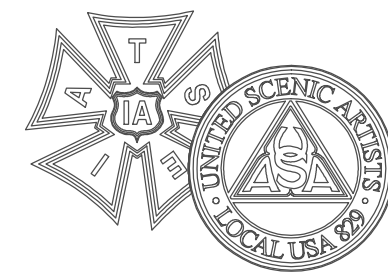

PRELIM / BUILD

BUILD

IMPORTANT DISCLAIMER

THIS DRAWING REPRESENTS VISUAL CONCEPTS AND CONSTRUCTION SUGGESTIONS ONLY. IT DOES NOT REPLACE THE KNOWLEDGE AND ADVICE OF A LICENSED STRUCTURAL ENGINEER. THE DESIGNER, OR HIS STAFF, ARE NOT QUALIFIED TO DETERMINE THE STRUCTURAL SUITABILITY OF THE DESIGN AND WILL NOT ASSUME RESPONSIBILITY OR LIABILITY FOR IMPROPER ENGINEERING OR USE THAT RESULTS IN DAMAGE OR INJURY TO PERSONS OR PROPERTY.

THE  
CHRISTIANS

BY:  
LUCAS HNATH

MARK TAPER  
FORUM

PRODUCER

CENTER THEATRE GROUP

DIRECTOR

LES WATERS

SET DESIGNER

DANE LAFFREY

LIGHTING DESIGNER

BEN STANTON

DRAWING

SR WALL  
ELEVATIONS - 3

DATE

9/16/2015

VERSION

2.0

DRAWN BY

SCOTT TEDMON-JONES  
scott@stjdesign.com // 412.760.4474


PLATE / OF

7/13

SCALE

1/2" = 1'-0"



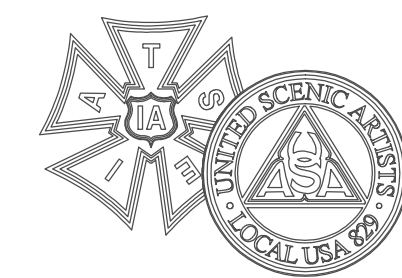

PRELIM / BUILD

BUILD

IMPORTANT DISCLAIMER

THIS DRAWING REPRESENTS VISUAL CONCEPTS AND CONSTRUCTION SUGGESTIONS ONLY. IT DOES NOT REPLACE THE KNOWLEDGE AND ADVICE OF A LICENSED STRUCTURAL ENGINEER. THE DESIGNER, OR HIS STAFF, ARE NOT QUALIFIED TO DETERMINE THE STRUCTURAL SUITABILITY OF THE DESIGN AND WILL NOT ASSUME RESPONSIBILITY OR LIABILITY FOR IMPROPER ENGINEERING OR USE THAT RESULTS IN DAMAGE OR INJURY TO PERSONS OR PROPERTY.

THE  
CHRISTIANS

BY:  
LUCAS HNATH

MARK TAPER  
FORUM

PRODUCER

CENTER THEATRE GROUP

DIRECTOR

LES WATERS

SET DESIGNER

DANE LAFFREY

LIGHTING DESIGNER

BEN STANTON

DRAWING

SL WALL  
ELEVATIONS - 1

DATE

9/16/2015

VERSION

2.0

DRAWN BY


SCOTT TEDMON-JONES  
scott@stjdesign.com // 412.760.4474

PLATE / OF

8/13

SCALE

1/2" = 1'-0"

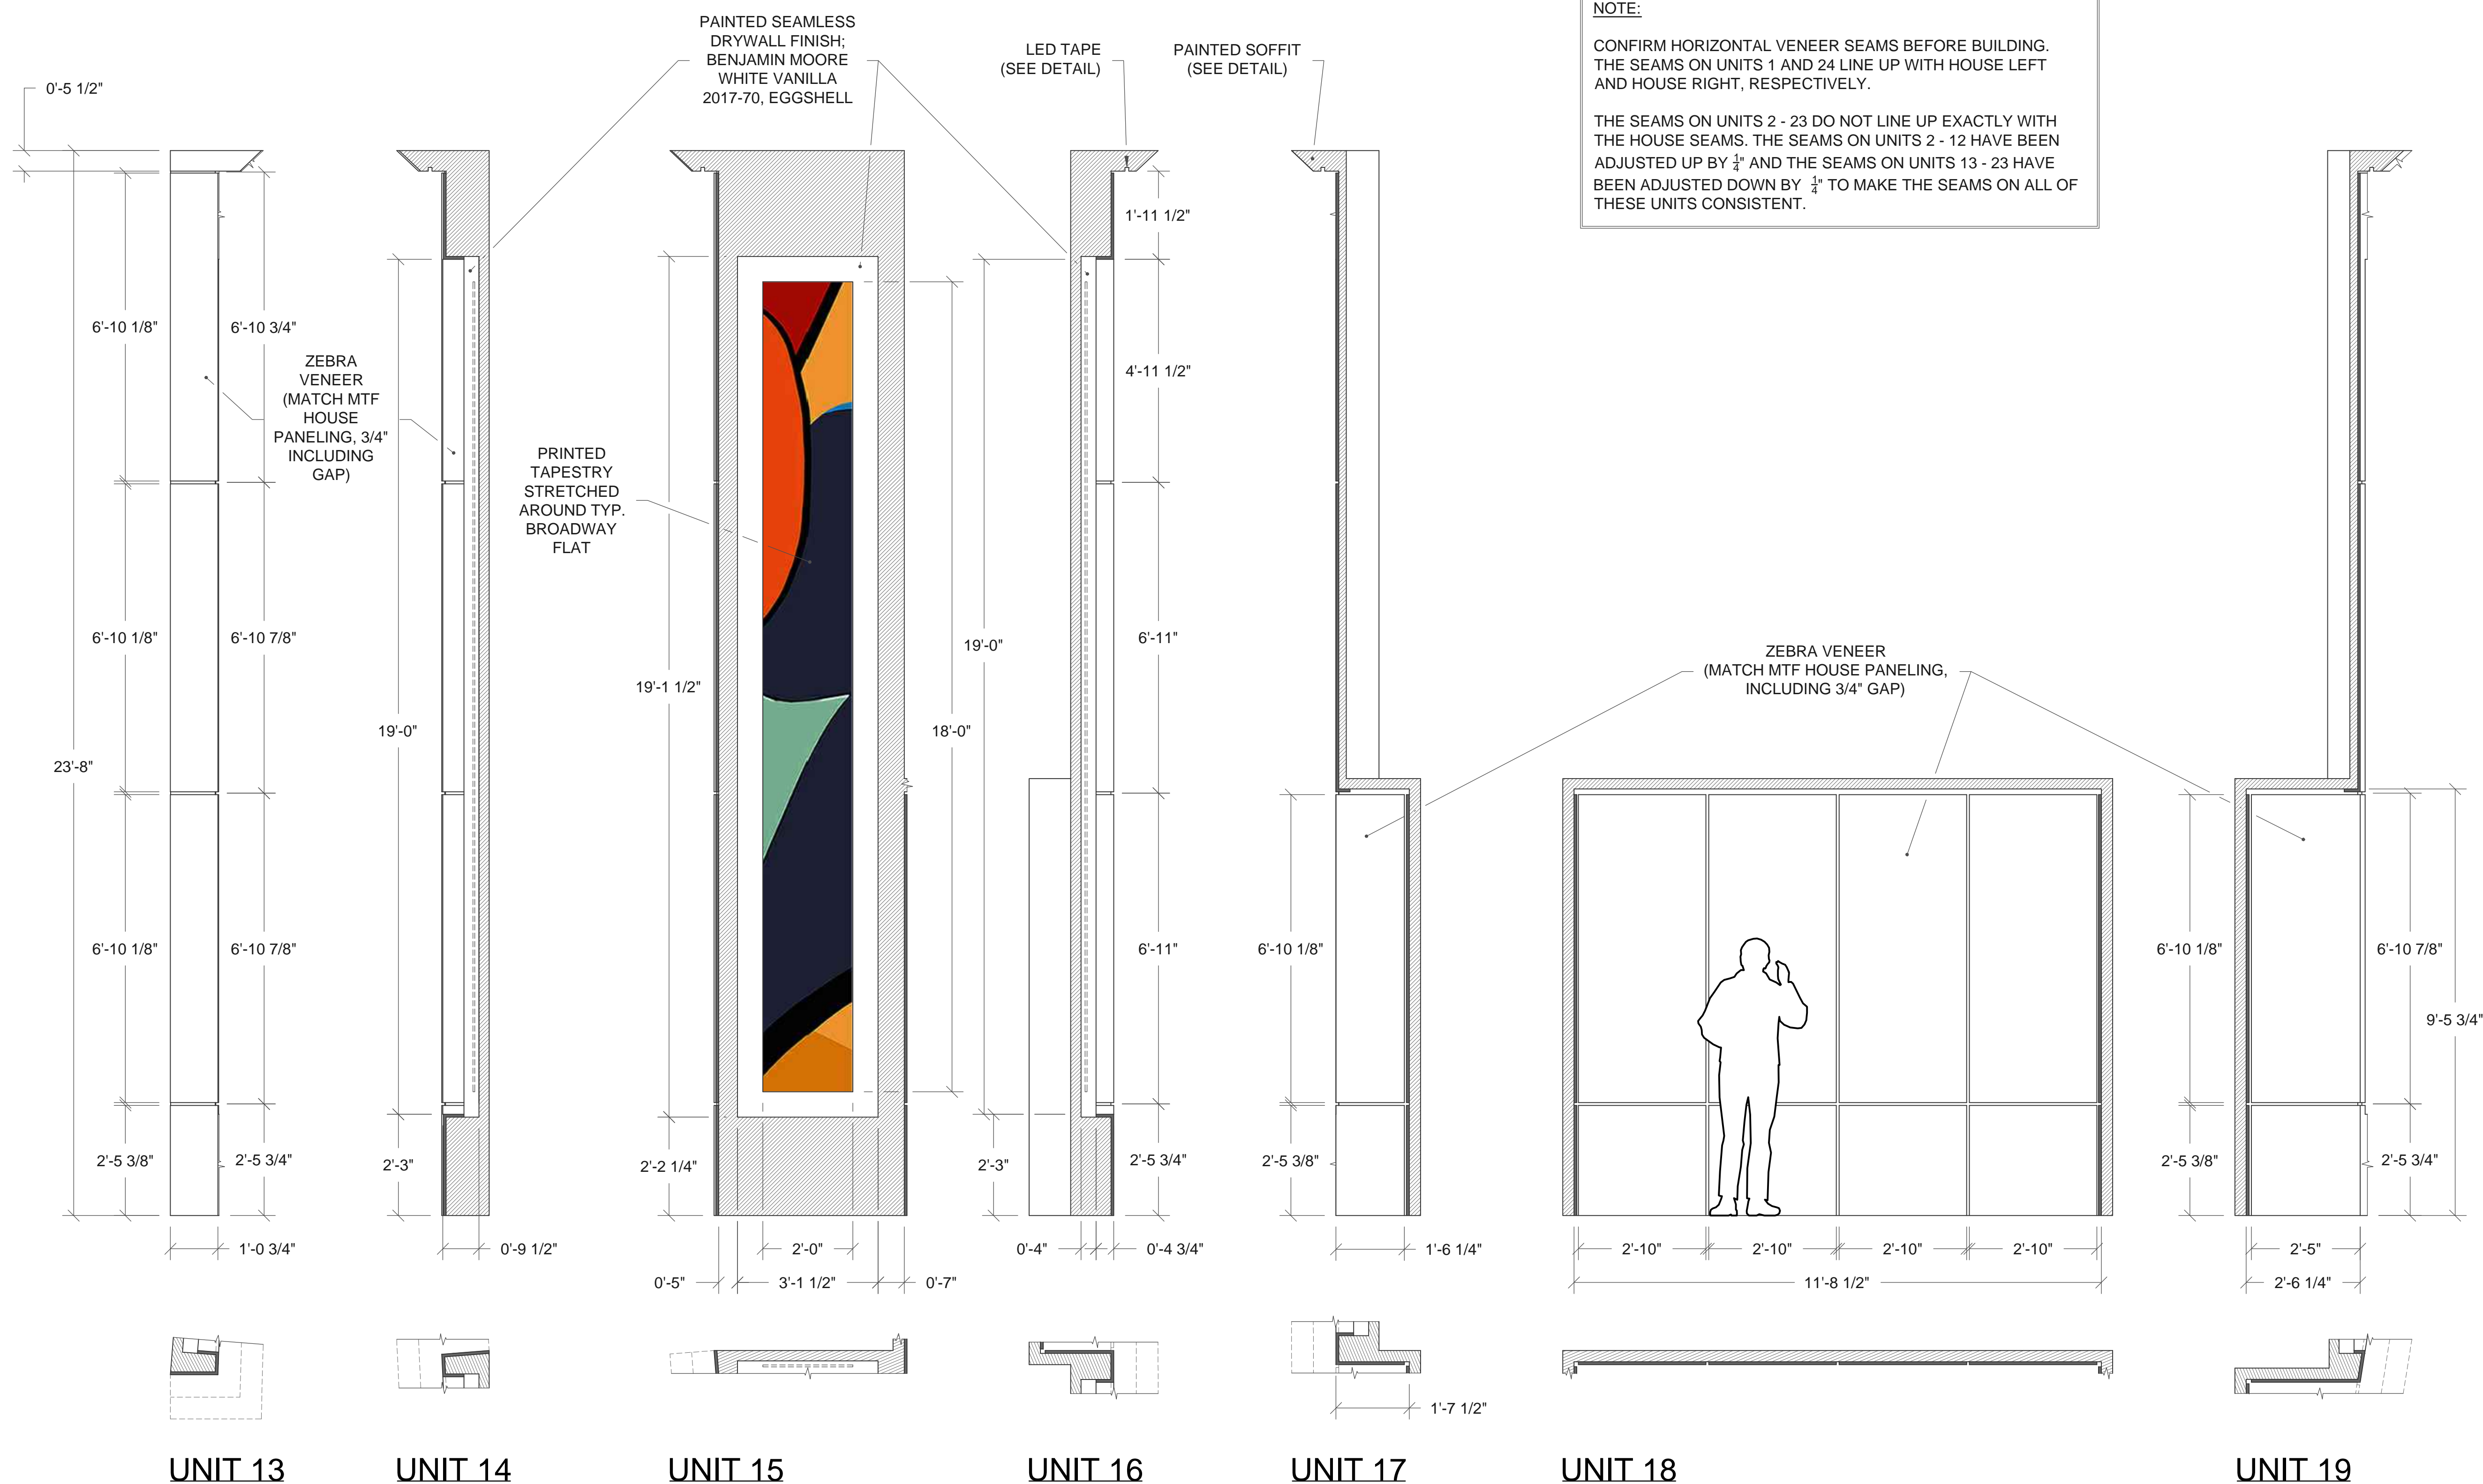




# BUILD

THIS DRAWING REPRESENTS VISUAL  
CONCEPTS AND CONSTRUCTION  
SUGGESTIONS ONLY. IT DOES NOT  
REPLACE THE KNOWLEDGE AND ADVICE  
OF A LICENSED STRUCTURAL ENGINEER.  
THE DESIGNER, OR HIS STAFF, ARE NOT  
QUALIFIED TO DETERMINE THE  
STRUCTURAL SUITABILITY OF THE  
DESIGN AND WILL NOT ASSUME  
RESPONSIBILITY OR LIABILITY FOR  
IMPROPER ENGINEERING OR USE THAT  
RESULTS IN DAMAGE OR INJURY TO  
PERSONS OR PROPERTY.



BY:  
LUCAS HNATH

9/13
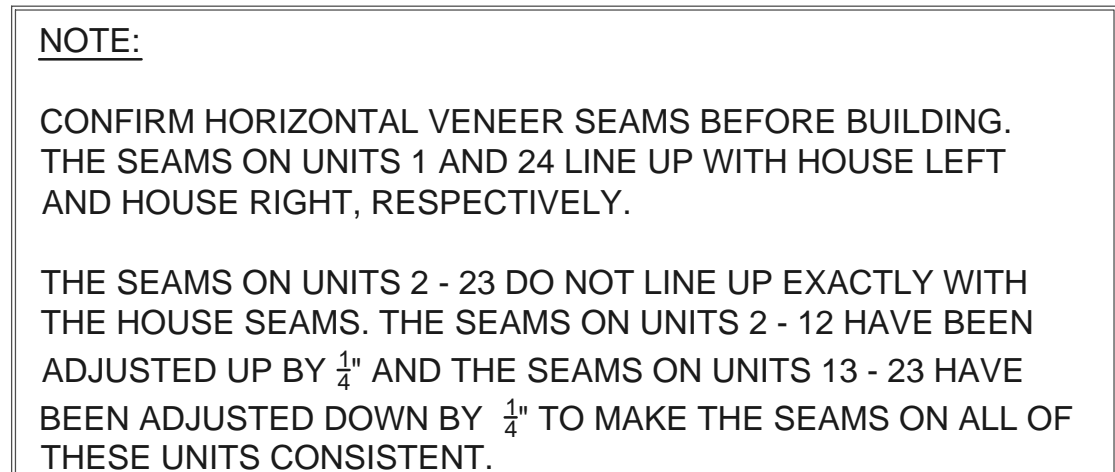
$$1/2'' = 1'-0''$$


THE SEAMS ON UNITS 2 - 23 DO NOT LINE UP EXACTLY WITH THE HOUSE SEAMS. THE SEAMS ON UNITS 2 - 12 HAVE BEEN ADJUSTED UP BY  $\frac{1}{4}$ " AND THE SEAMS ON UNITS 13 - 23 HAVE BEEN ADJUSTED DOWN BY  $\frac{1}{4}$ " TO MAKE THE SEAMS ON ALL OF THESE UNITS CONSISTENT.



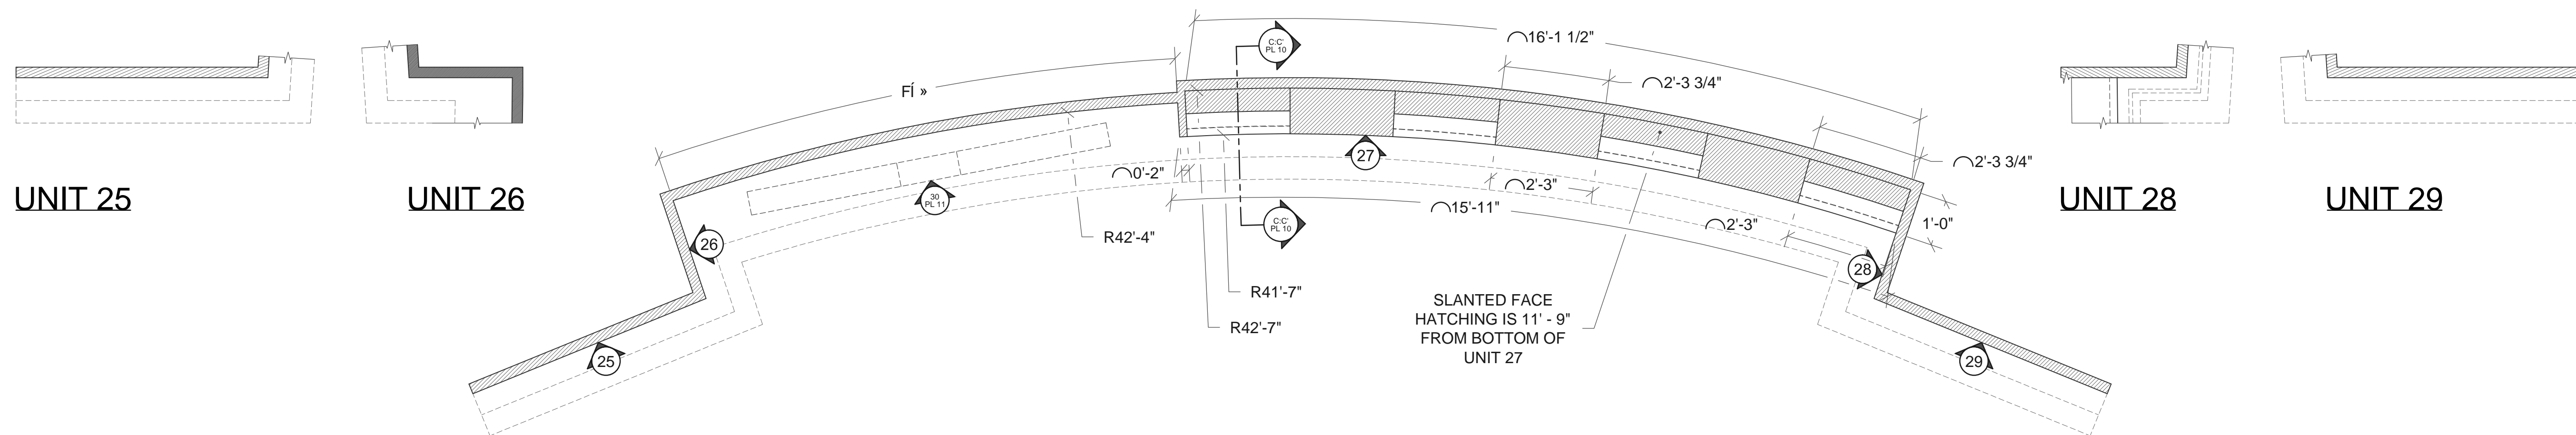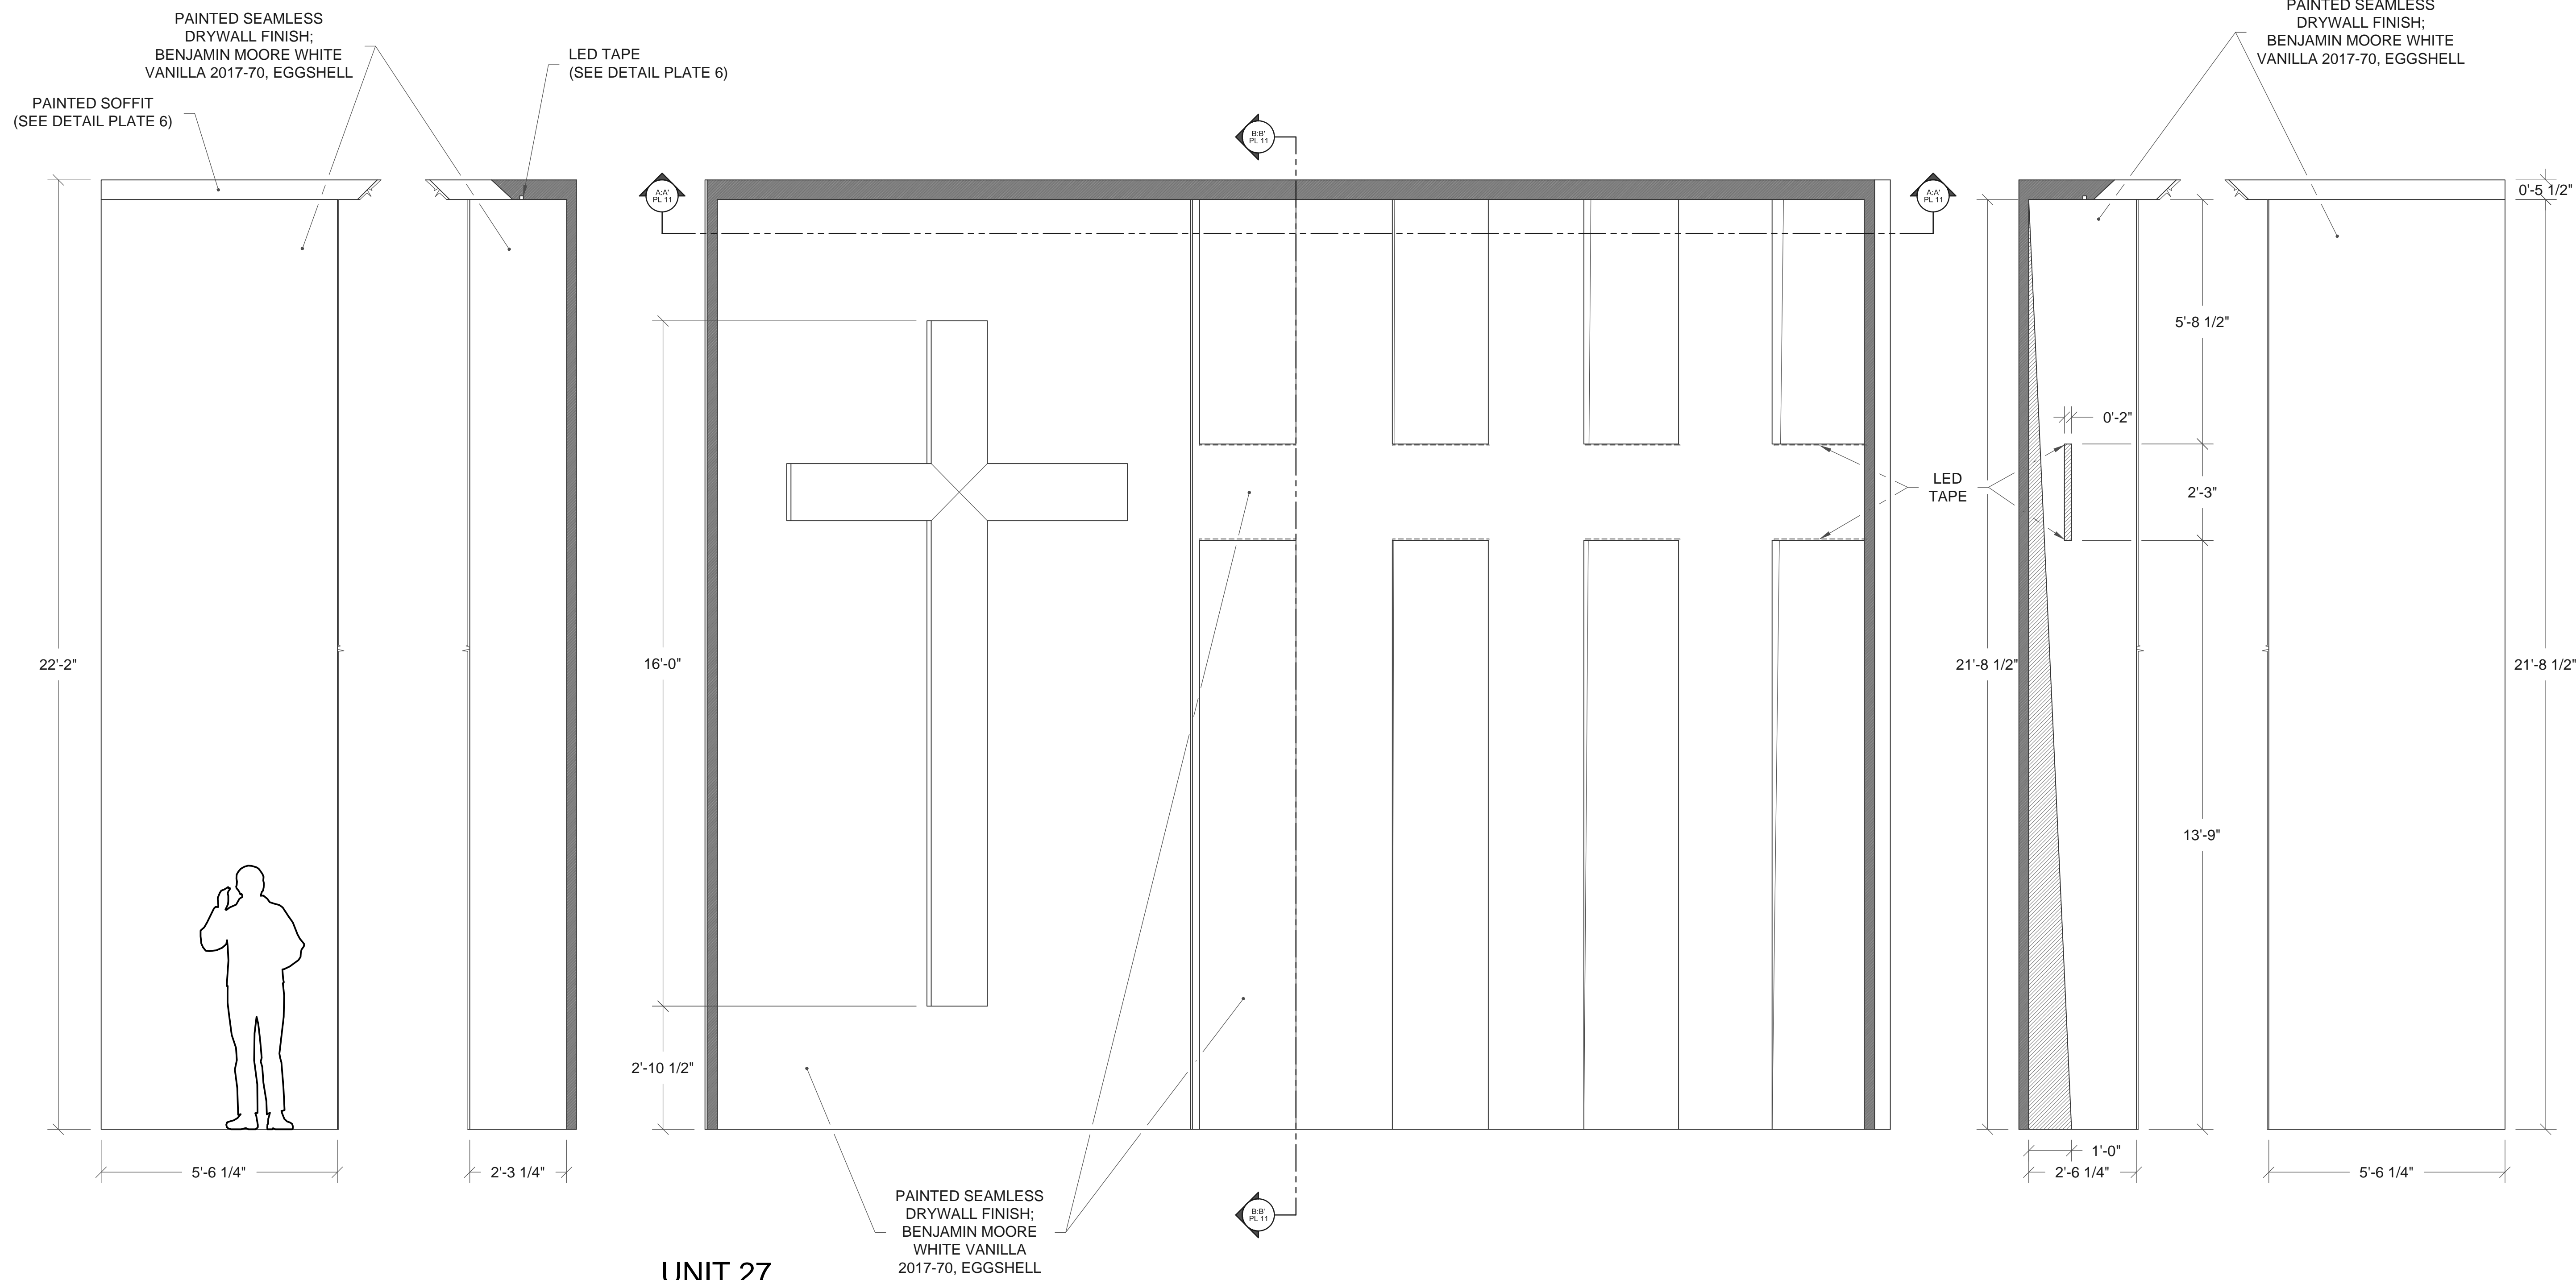

CROSS AND TRINITY WALL LAYOUT

DANE LAFFREY  
set and costume designer

WWW.DANELAFFREY.COM



PRELIM / BUILD

BUILD

IMPORTANT DISCLAIMER

THIS DRAWING REPRESENTS VISUAL CONCEPTS AND CONSTRUCTION SUGGESTIONS ONLY. IT DOES NOT REPLACE THE KNOWLEDGE AND ADVICE OF A LICENSED STRUCTURAL ENGINEER. THE DESIGNER, OR HIS STAFF, ARE NOT QUALIFIED TO DETERMINE THE STRUCTURAL SUITABILITY OF THE DESIGN AND WILL NOT ASSUME RESPONSIBILITY OR LIABILITY FOR IMPROPER ENGINEERING OR USE THAT RESULTS IN DAMAGE OR INJURY TO PERSONS OR PROPERTY.

THE  
CHRISTIANS

BY:  
LUCAS HNATH

MARK TAPER  
FORUM

PRODUCER  
CENTER THEATRE GROUP

DIRECTOR  
LES WATERS

SET DESIGNER  
DANE LAFFREY

LIGHTING DESIGNER  
BEN STANTON

DRAWING  
US WALL  
ELEVATIONS - 1

DATE  
9/16/2015

VERSION  
2.0

DRAWN BY  
SCOTT TEDMON-JONES  
scott@stjdesign.com // 412.760.4474


PLATE / OF

10/13


SCALE

1/2" = 1'-0"



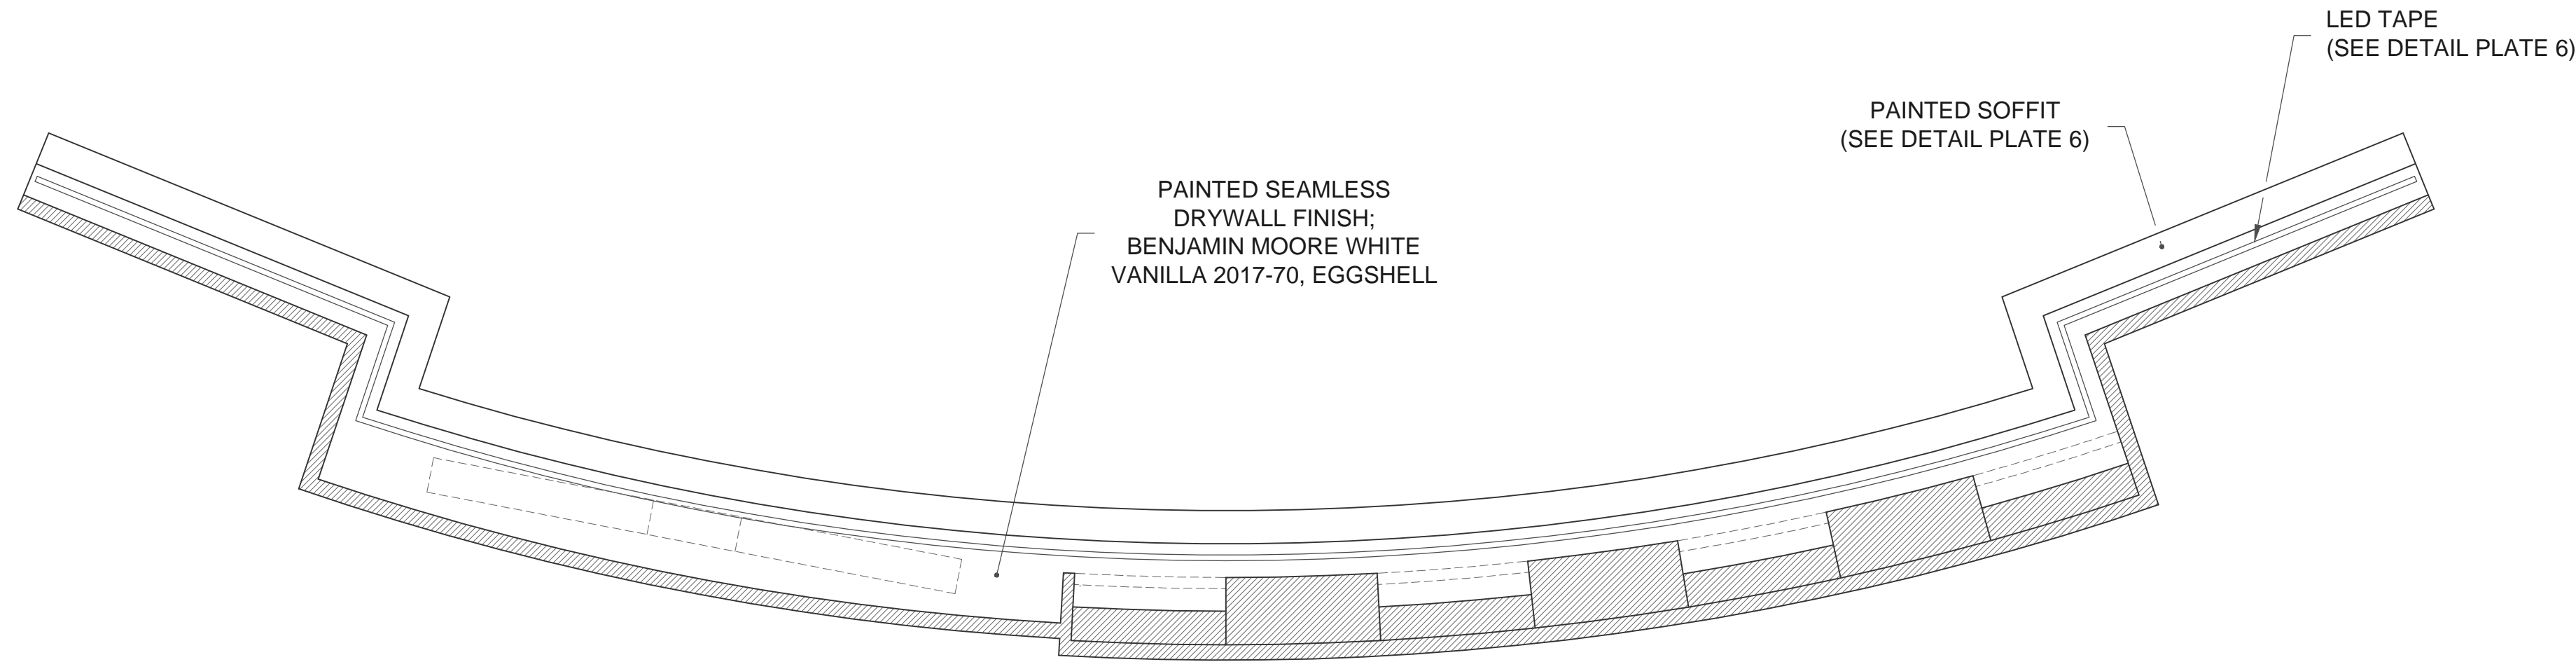


SECTION A:A' | SOFFIT

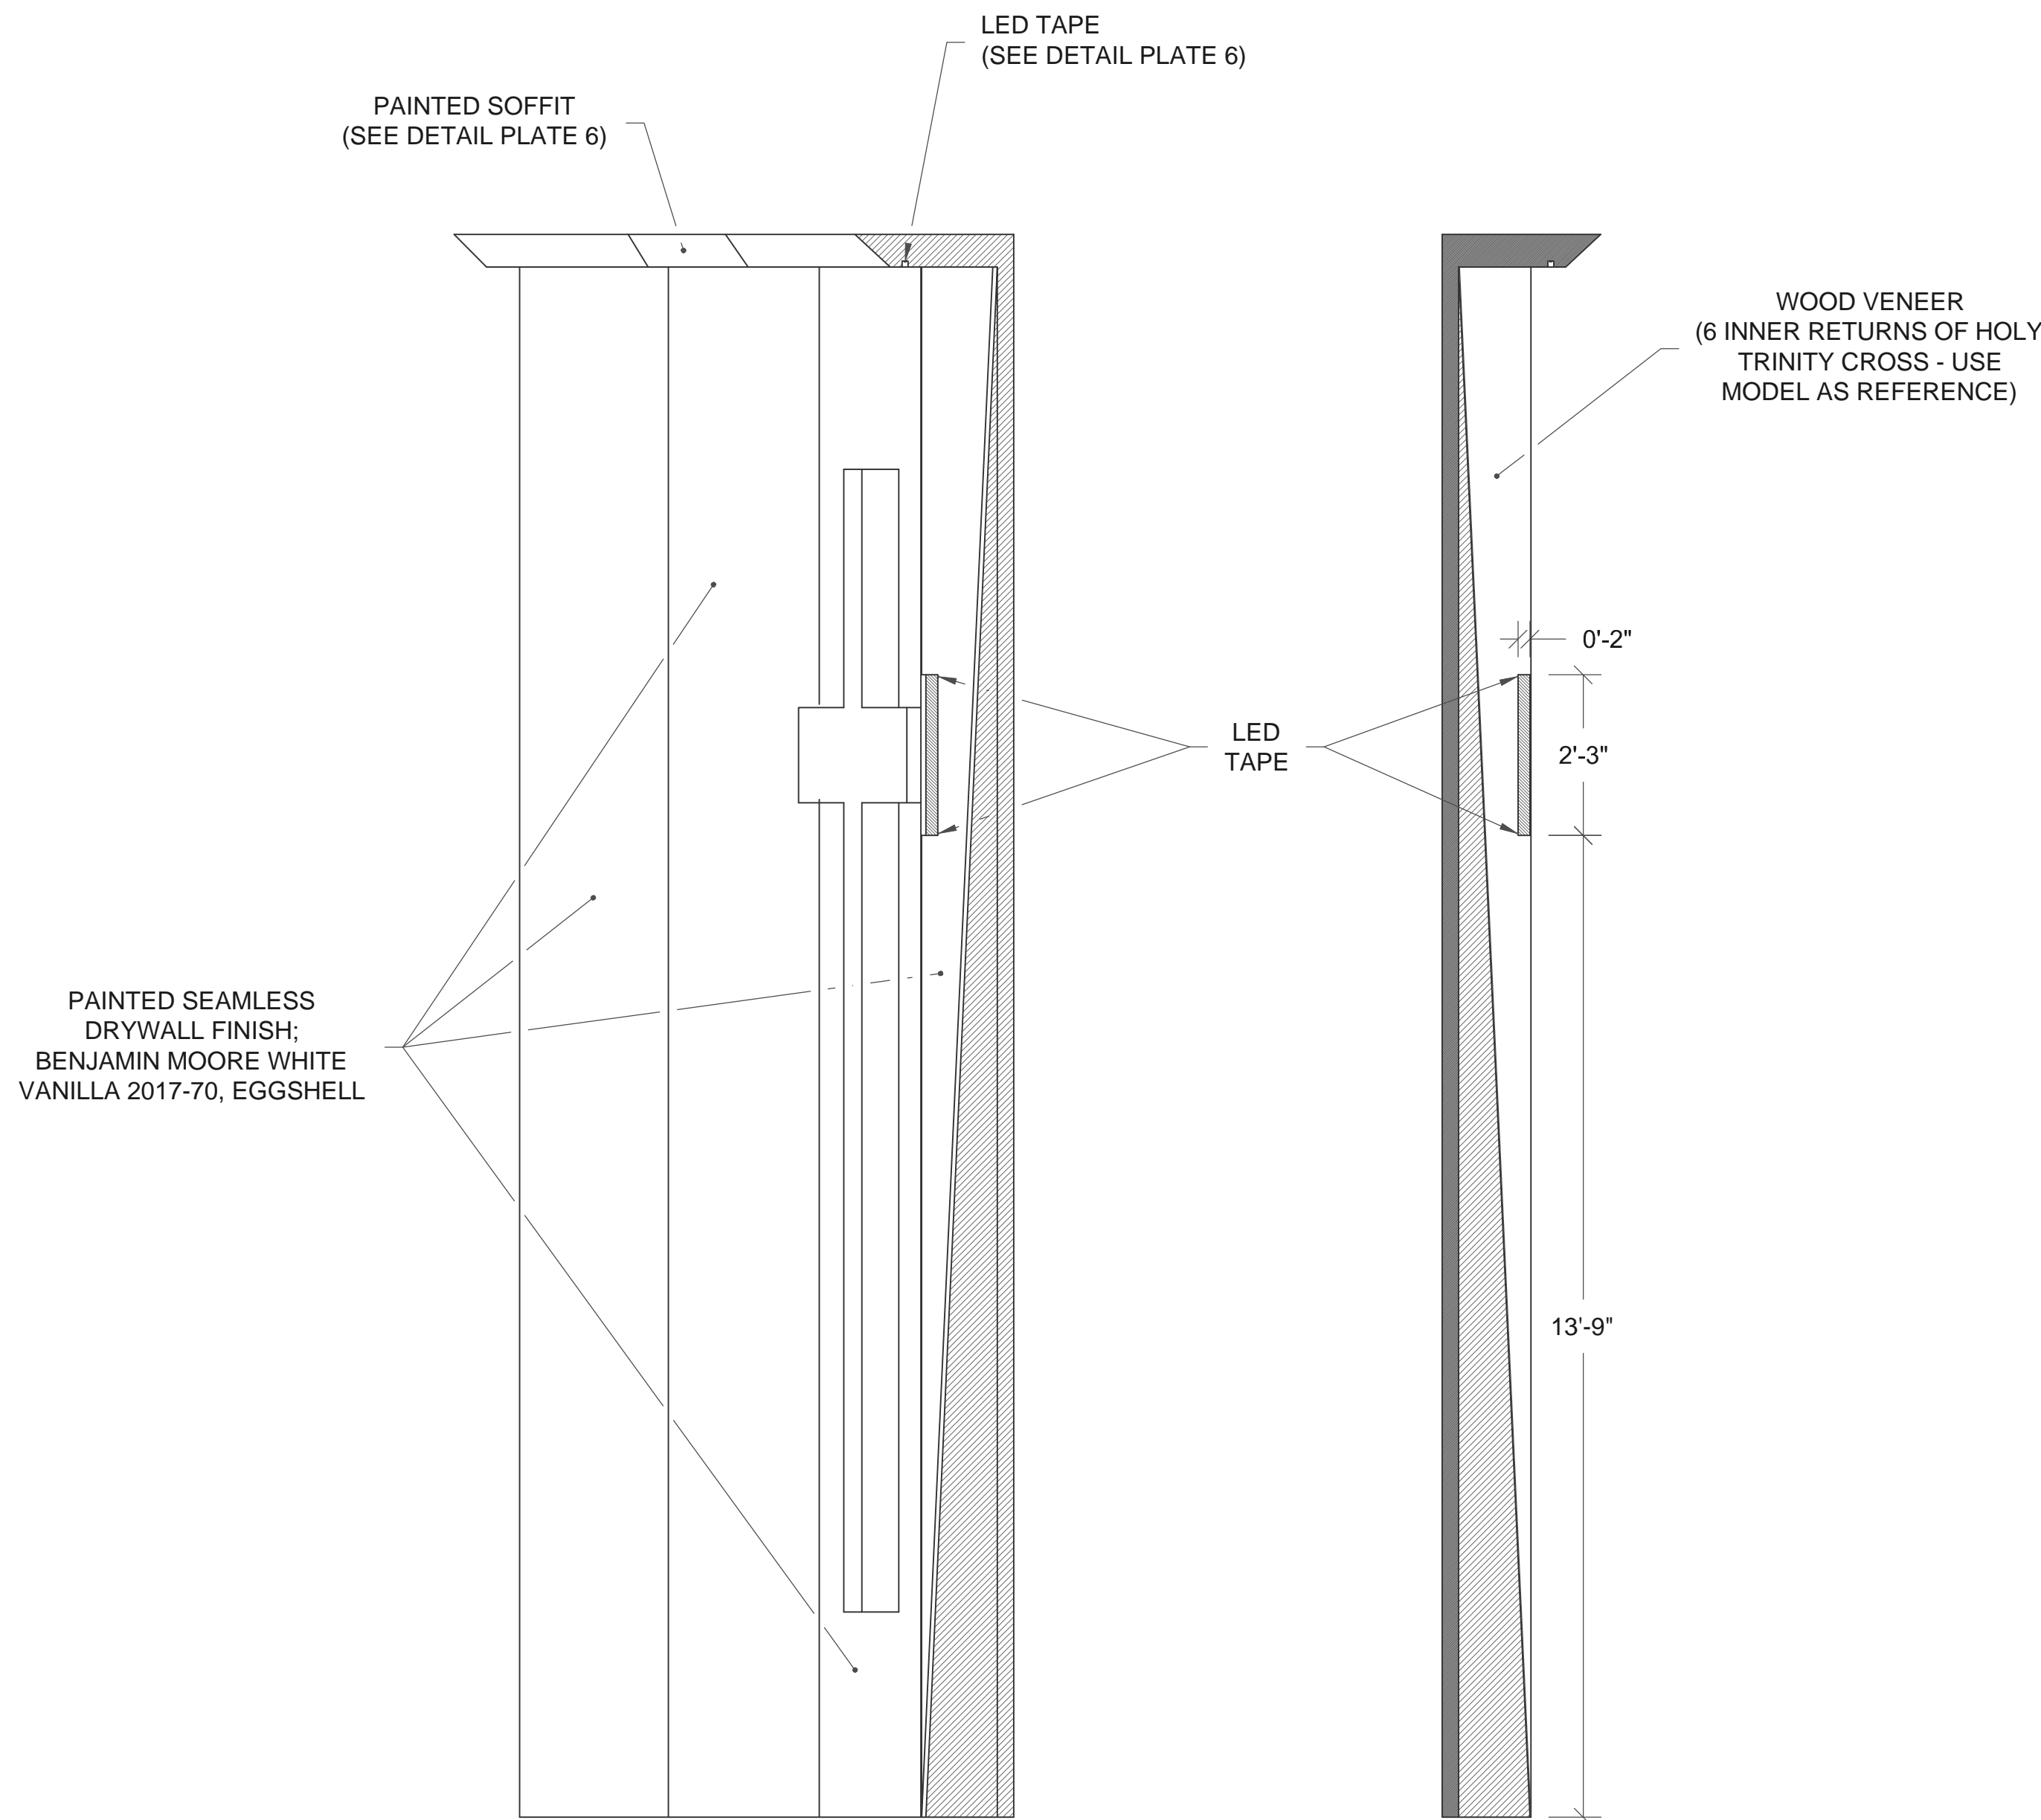


SECTION B:B'

SECTION C:C'

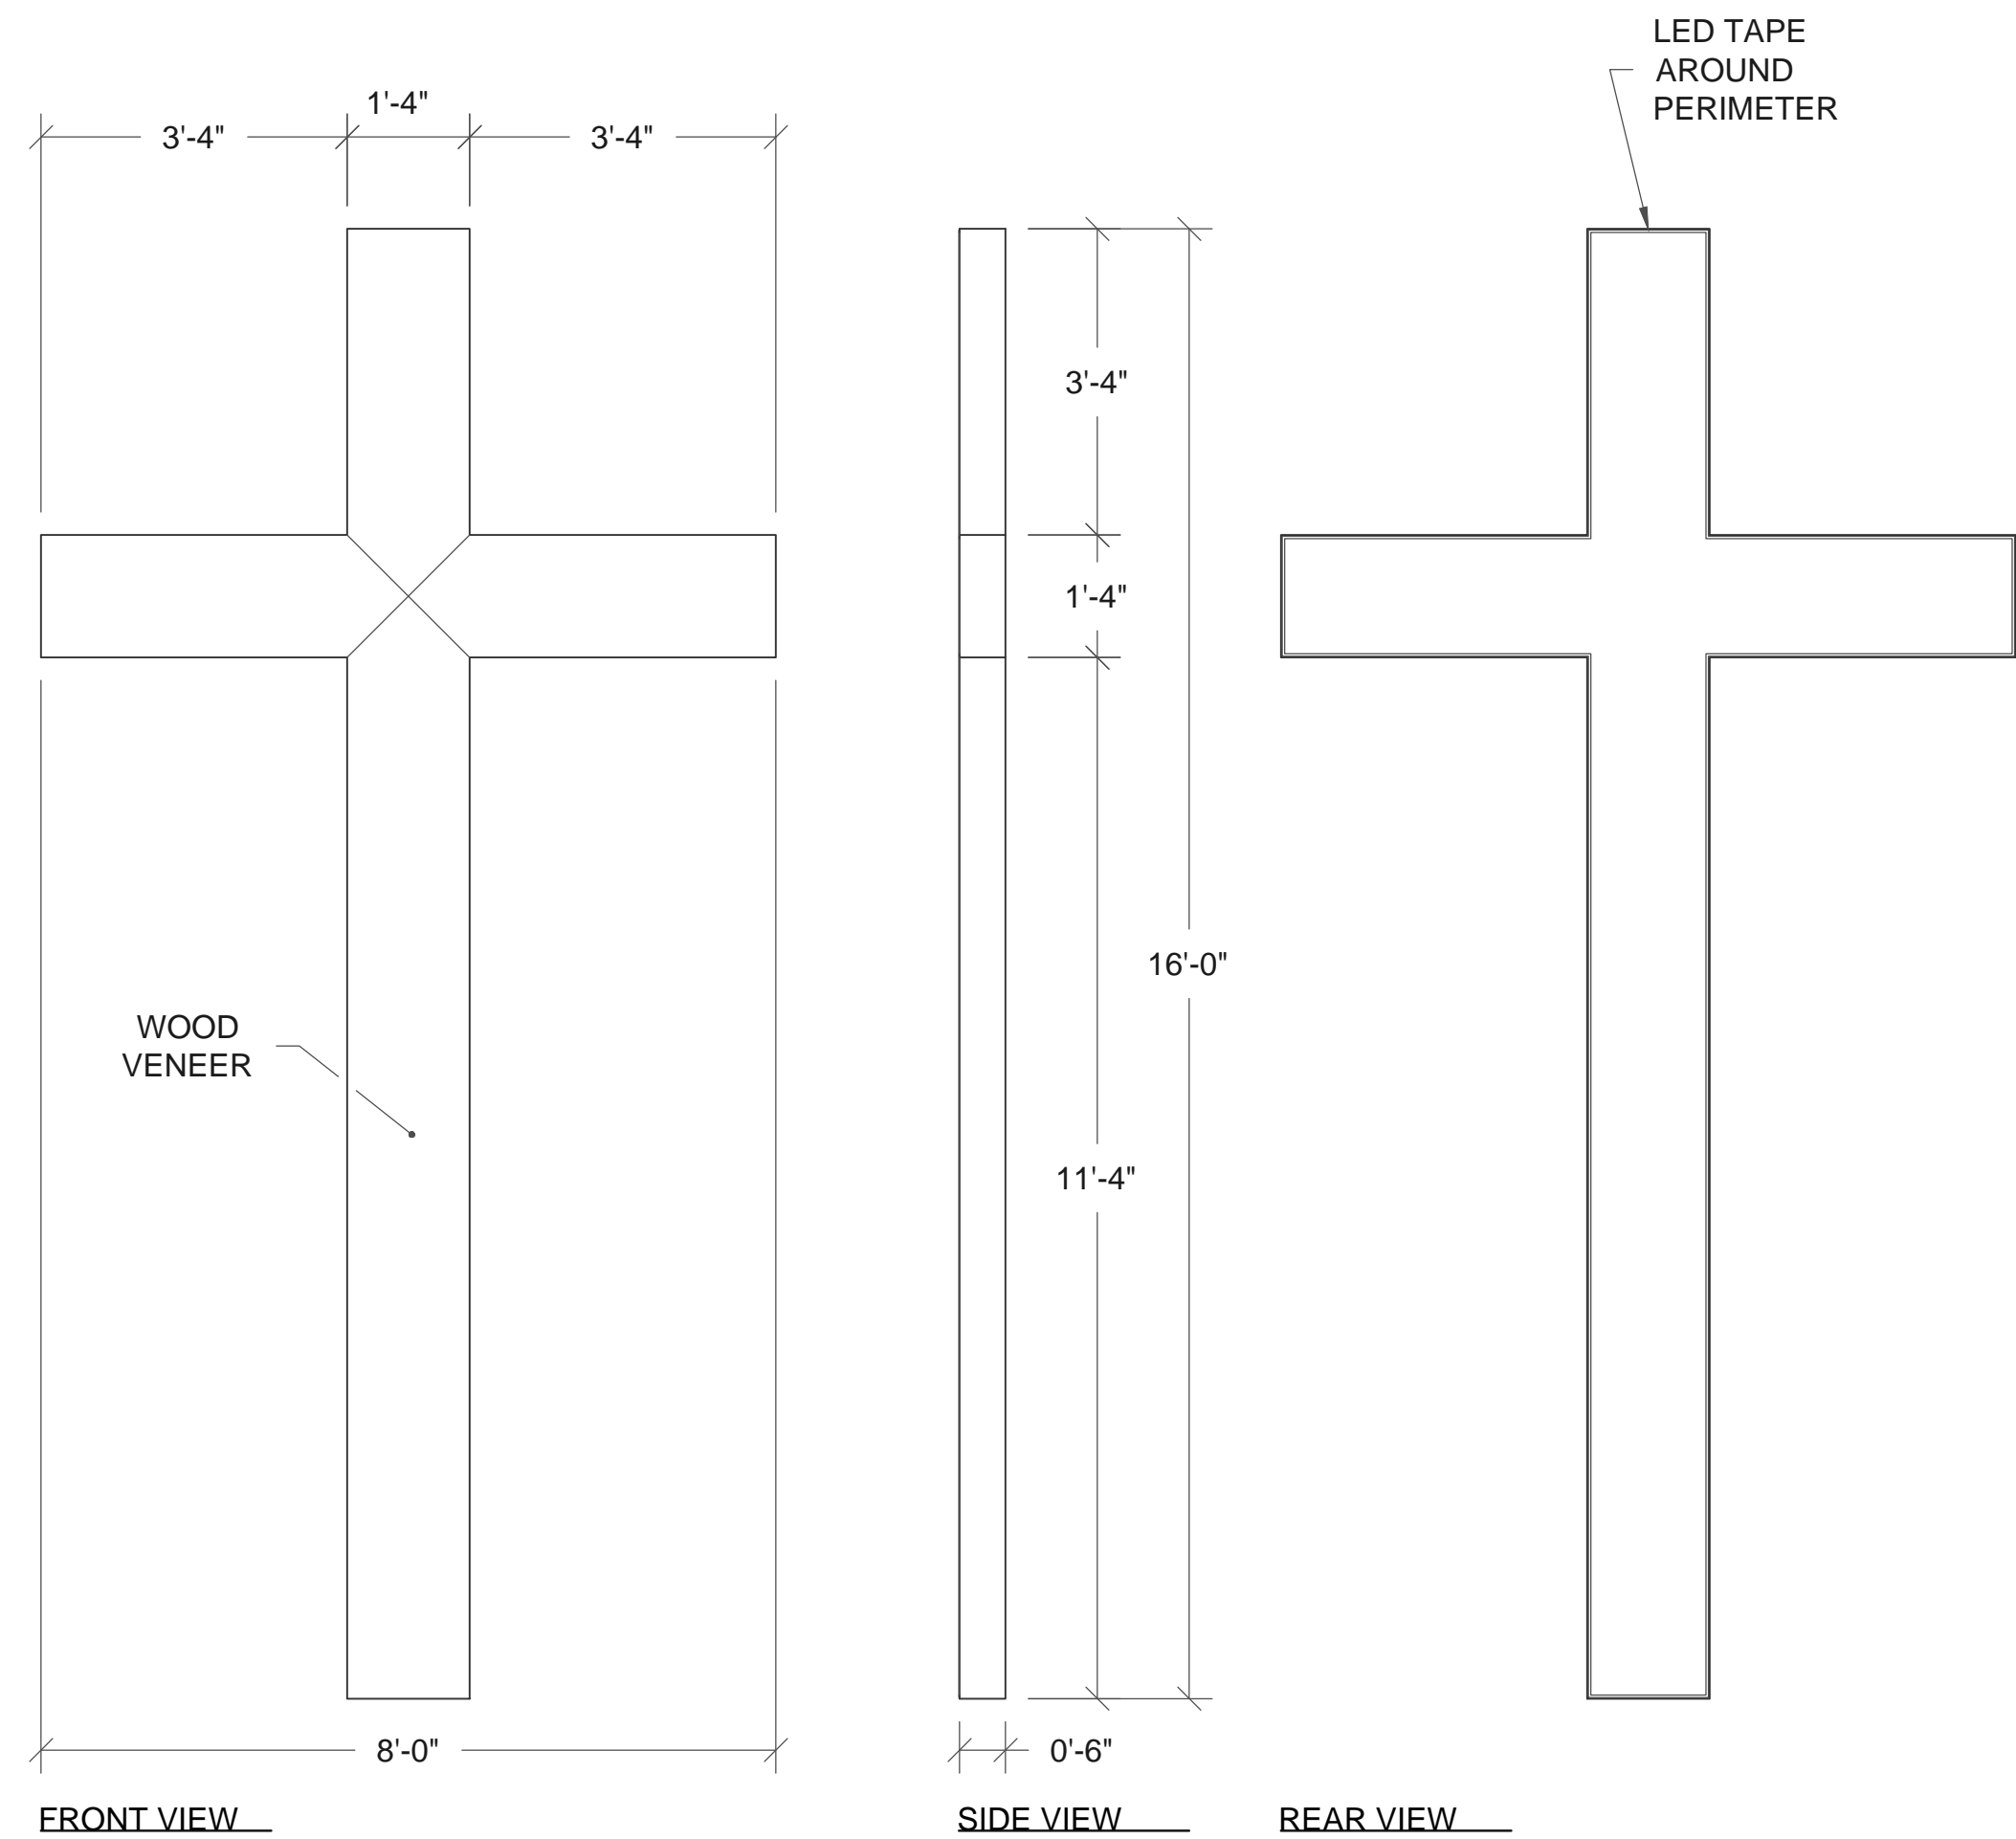

UNIT 30 | CROSS

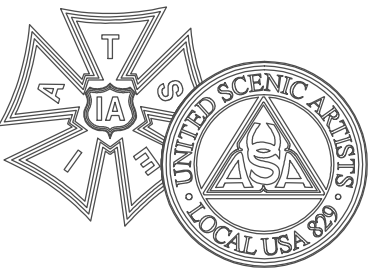

PRELIM / BUILD

BUILD

IMPORTANT DISCLAIMER

THIS DRAWING REPRESENTS VISUAL CONCEPTS AND CONSTRUCTION SUGGESTIONS ONLY. IT DOES NOT REPLACE THE KNOWLEDGE AND ADVICE OF A LICENSED STRUCTURAL ENGINEER. THE DESIGNER, OR HIS STAFF, ARE NOT QUALIFIED TO DETERMINE THE STRUCTURAL SUITABILITY OF THE DESIGN AND WILL NOT ASSUME RESPONSIBILITY OR LIABILITY FOR IMPROPER ENGINEERING OR USE THAT RESULTS IN DAMAGE OR INJURY TO PERSONS OR PROPERTY.

THE  
CHRISTIANS

BY:  
LUCAS HNATH

MARK TAPER  
FORUM

PRODUCER  
CENTER THEATRE GROUP

DIRECTOR  
LES WATERS

SET DESIGNER  
DANE LAFFREY

LIGHTING DESIGNER  
BEN STANTON

DRAWING  
US WALL  
ELEVATIONS - 2

DATE  
9/16/2015

VERSION  
2.0

DRAWN BY  
SCOTT TEDMON-JONES  
scott@stjdesign.com // 412.760.4474


PLATE / OF

11/13

SCALE



1/2" = 1'-0"



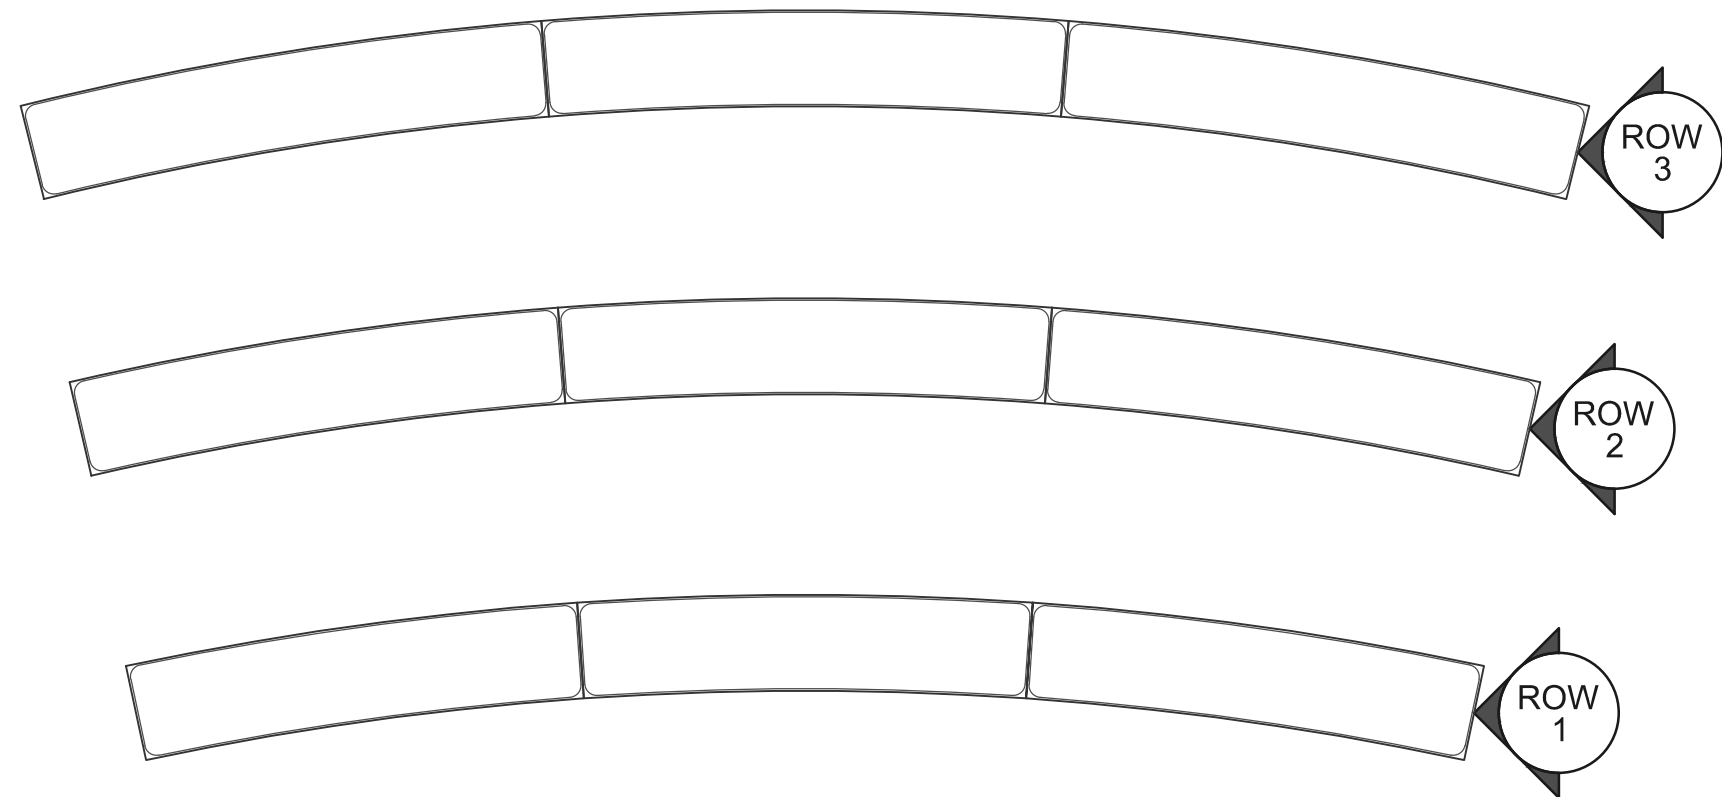

PLAN VIEW


CHOIR BENCHES

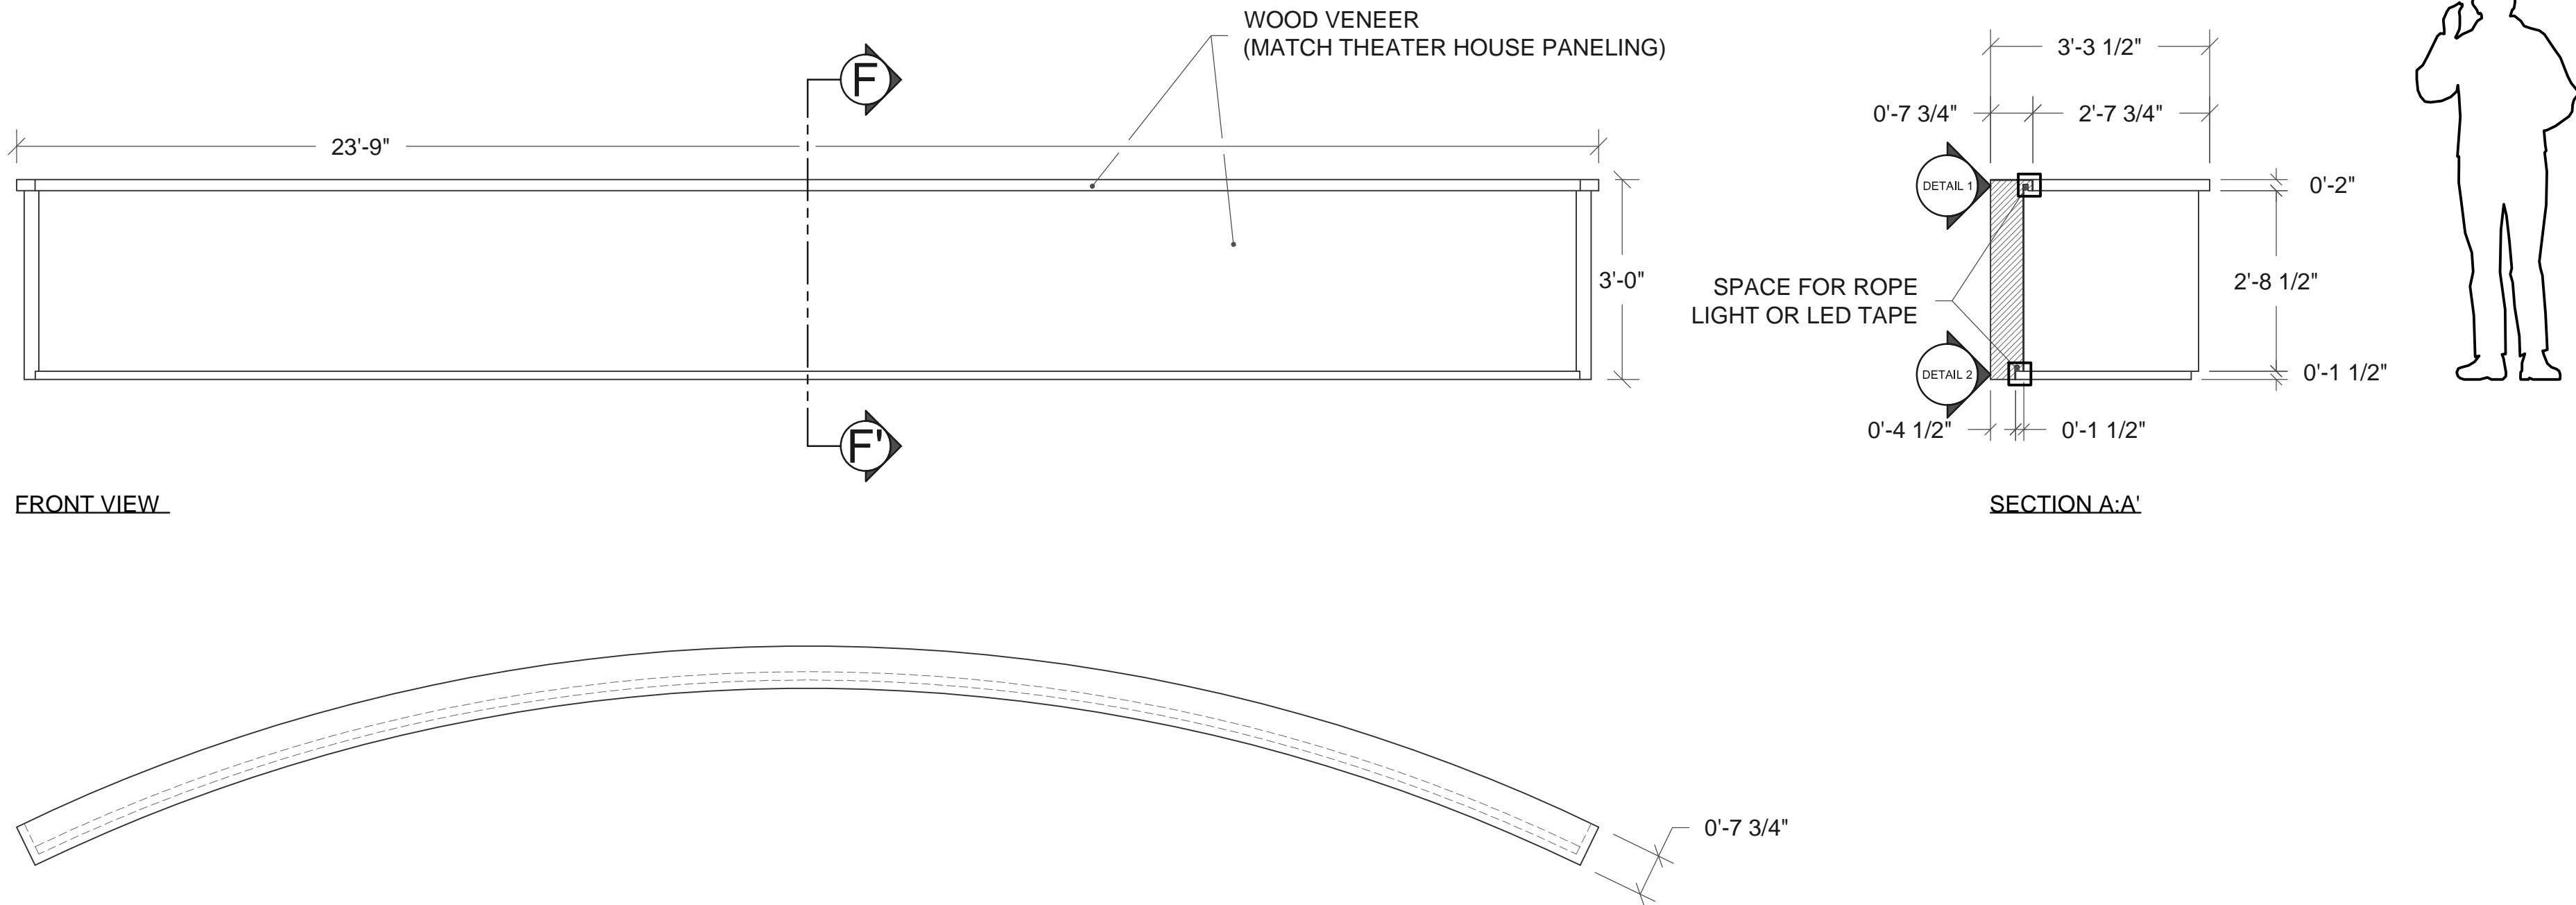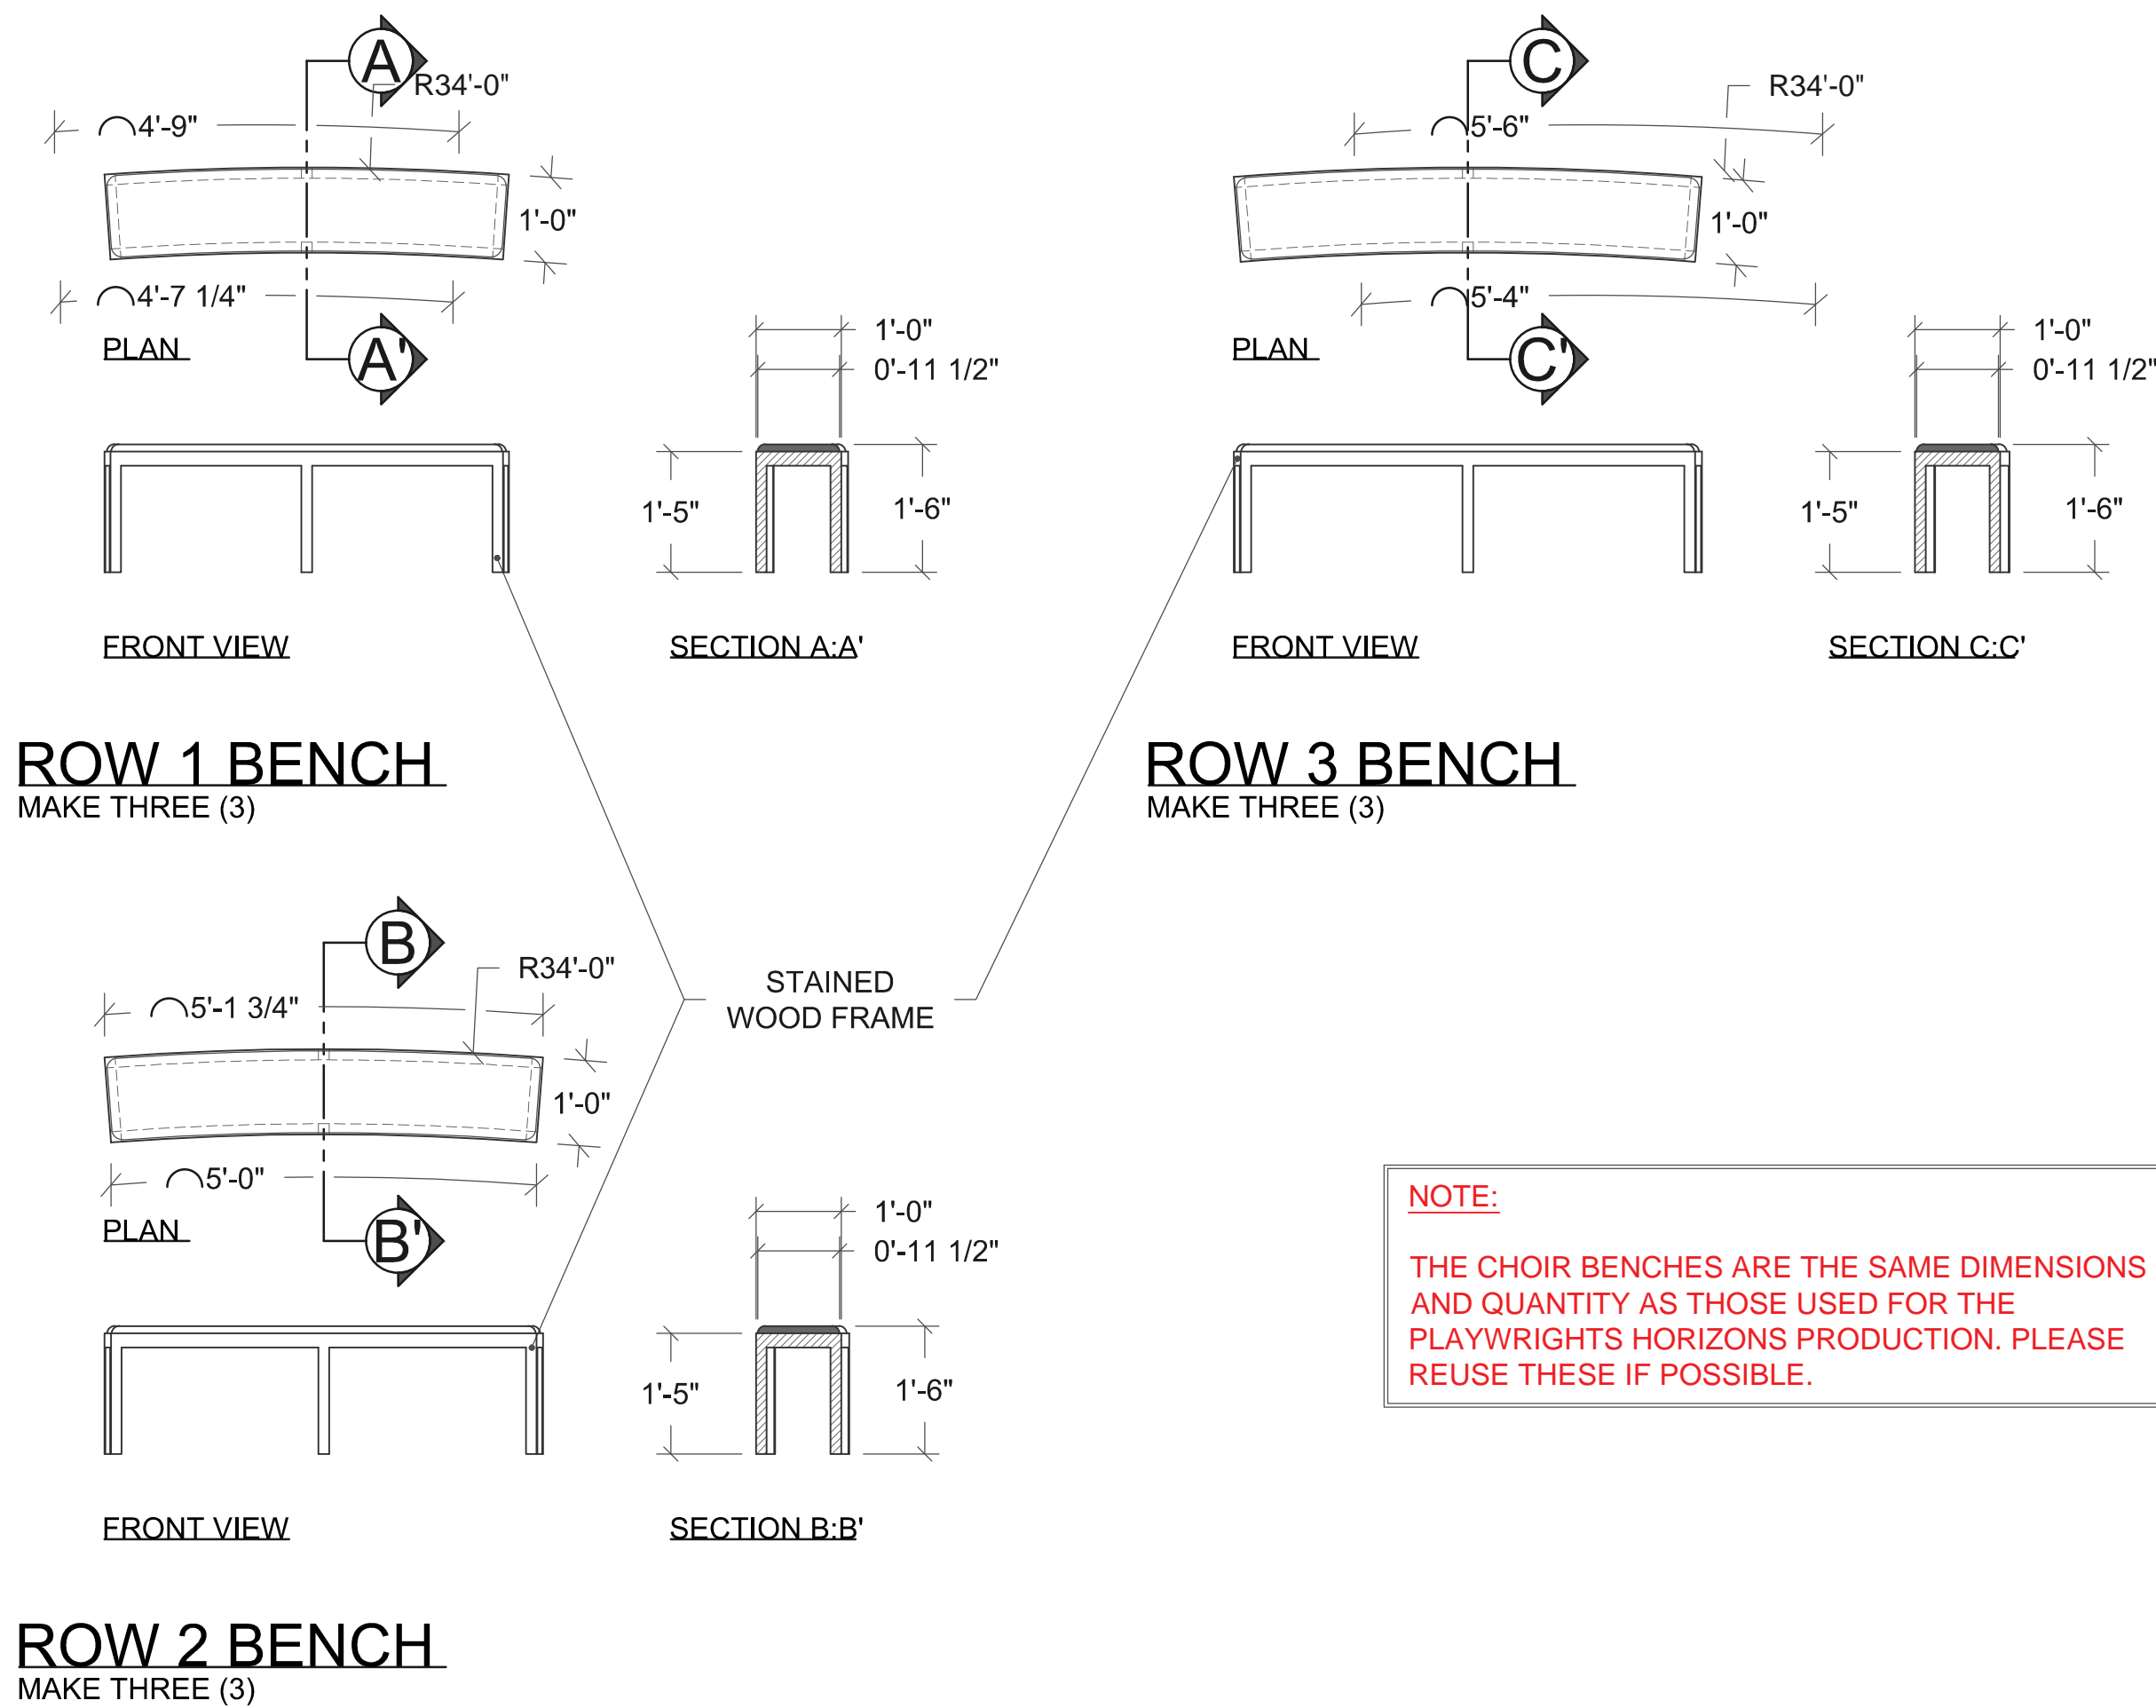

FRONT VIEW

PLAN VIEW

CHOIR KNEE WALL

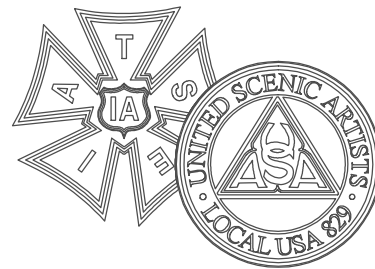

PRELIM / BUILD

BUILD

IMPORTANT DISCLAIMER

THIS DRAWING REPRESENTS VISUAL CONCEPTS AND CONSTRUCTION SUGGESTIONS ONLY. IT DOES NOT REPLACE THE KNOWLEDGE AND ADVICE OF A LICENSED STRUCTURAL ENGINEER. THE DESIGNER, OR HIS STAFF, ARE NOT QUALIFIED TO DETERMINE THE STRUCTURAL SUITABILITY OF THE DESIGN AND WILL NOT ASSUME RESPONSIBILITY OR LIABILITY FOR IMPROPER ENGINEERING OR USE THAT RESULTS IN DAMAGE OR INJURY TO PERSONS OR PROPERTY.

THE  
CHRISTIANS

BY:  
LUCAS HNATH

MARK TAPER  
FORUM

PRODUCER  
CENTER THEATRE GROUP  
DIRECTOR  
LES WATERS  
SET DESIGNER  
DANE LAFFREY  
LIGHTING DESIGNER  
BEN STANTON

DRAWING  
BENCHES &  
KNEE WALL

DATE  
9/16/2015  
VERSION  
2.0  
DRAWN BY  
SCOTT TEDMON-JONES  
scott@stjdesign.com // 412.760.4474



PLATE / OF

12/13


SCALE

1/2" = 1'-0"



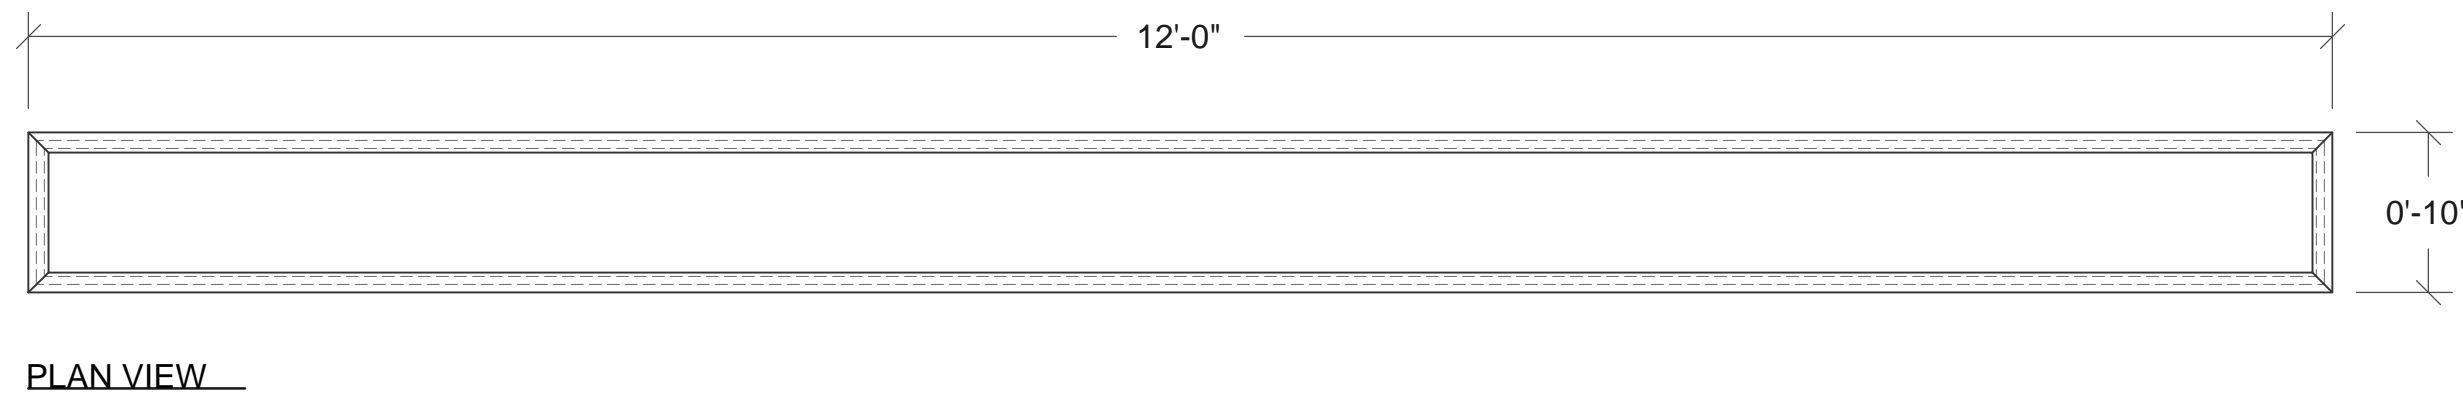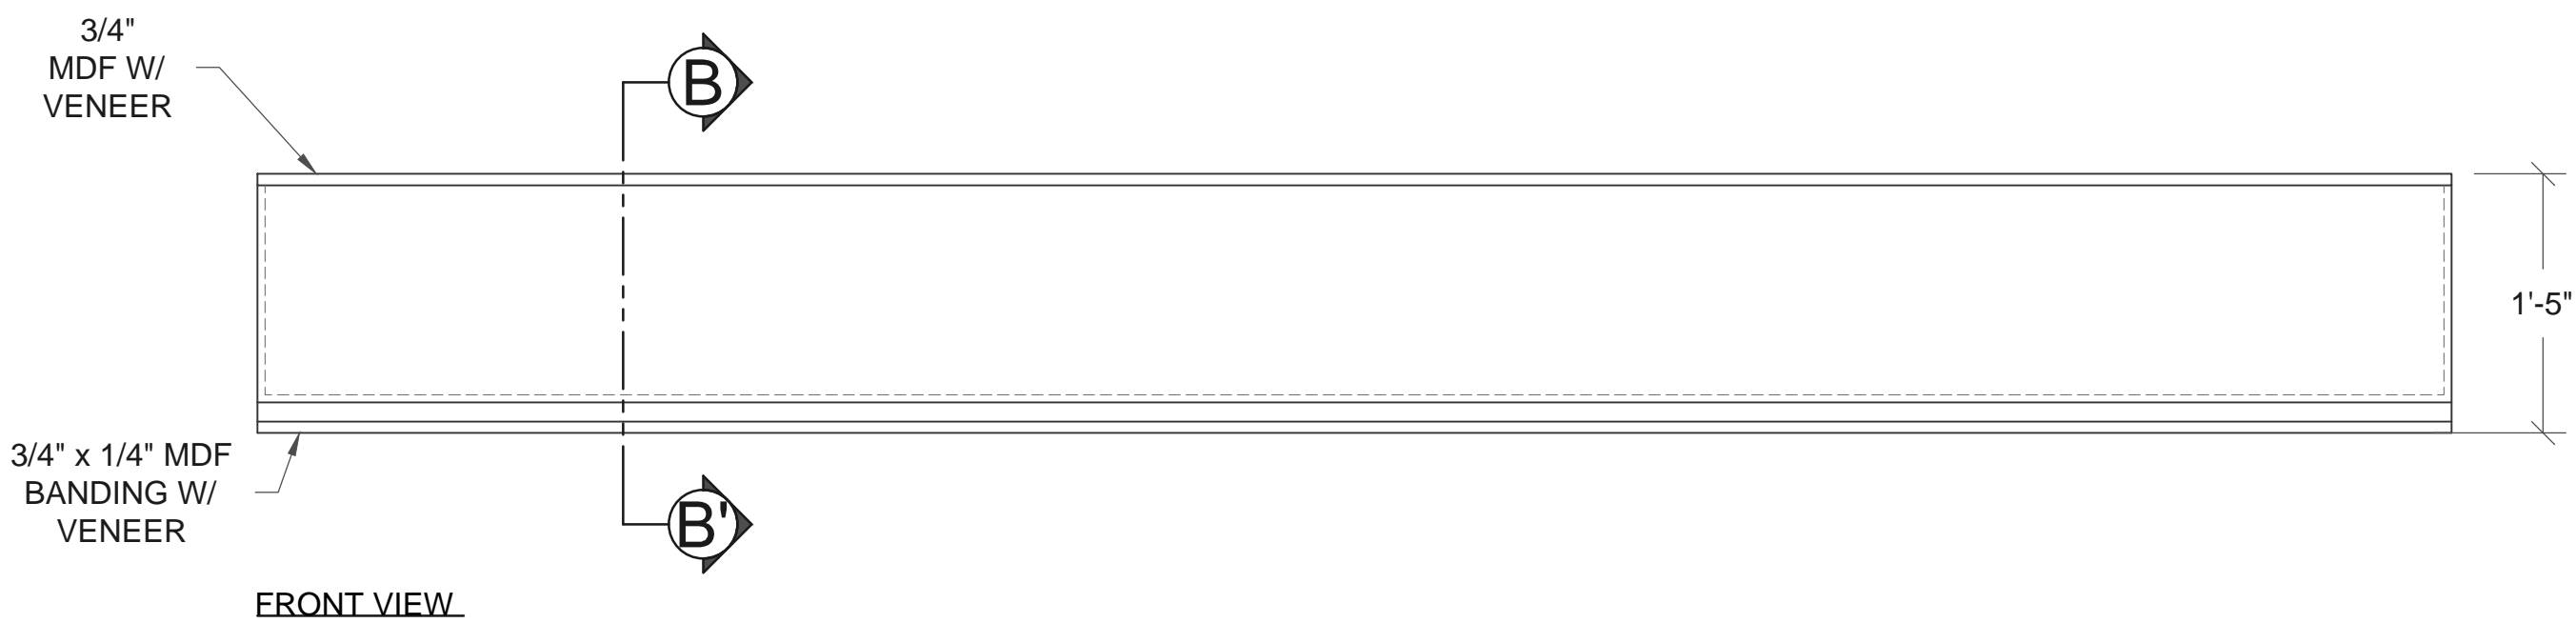

WALL PLANTERS | UNITS 32 & 33  
MAKE TWO (2)

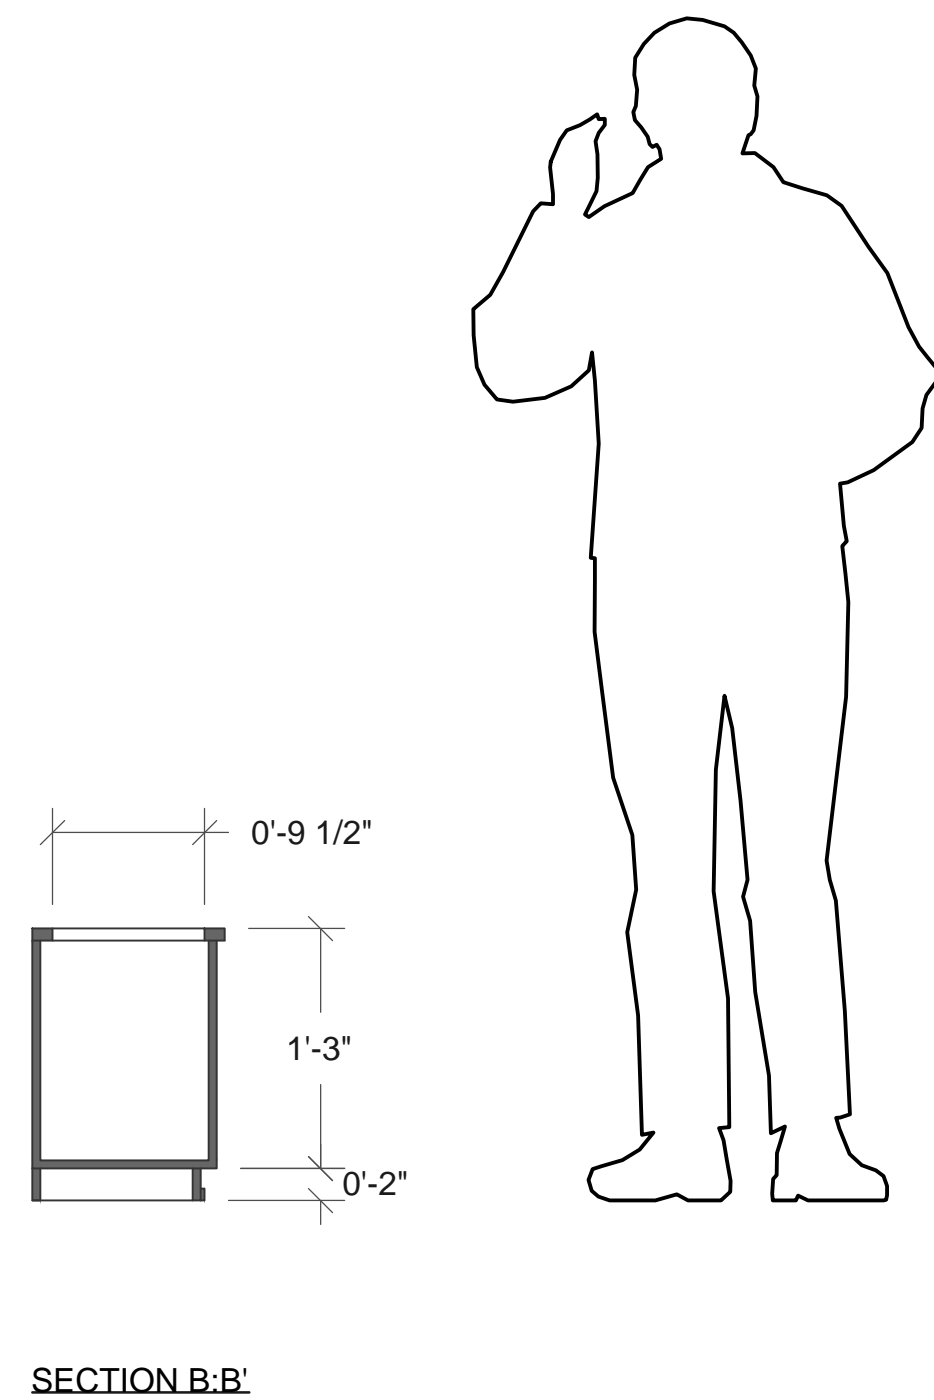

**NOTES:**

CONSTRUCT WITH 1/2" MDF COVERED IN SCENIC WALL VENEER.

PLANTERS ARE FILLED WITH FLORAL FOAM AND SILK PLANTS PER DESIGNER SPEC; REUSE FROM PLAYWRIGHTS HORIZONS IF POSSIBLE.



PRELIM / BUILD

## BUILD

**IMPORTANT DISCLAIMER**

THIS DRAWING REPRESENTS VISUAL CONCEPTS AND CONSTRUCTION SUGGESTIONS ONLY. IT DOES NOT REPLACE THE KNOWLEDGE AND ADVICE OF A LICENSED STRUCTURAL ENGINEER. THE DESIGNER, OR HIS STAFF, ARE NOT QUALIFIED TO DETERMINE THE STRUCTURAL SUITABILITY OF THE DESIGN AND WILL NOT ASSUME RESPONSIBILITY OR LIABILITY FOR IMPROPER ENGINEERING OR USE THAT RESULTS IN DAMAGE OR INJURY TO PERSONS OR PROPERTY.

## THE CHRISTIANS

BY:  
LUCAS HNATH

MARK TAPER  
FORUM

PRODUCER  
CENTER THEATRE GROUP

DIRECTOR  
LES WATERS

SET DESIGNER  
DANE LAFFREY

LIGHTING DESIGNER  
BEN STANTON

DRAWING  
**PLANTERS**

DATE	VERSION
9/16/2015	2.0

DRAWN BY  
SCOTT TEDMON-JONES  
scott@stjdesign.com // 412.760.4474

PLATE / OF

13/13

SCALE

1" = 1'-0"